



PROPOSED PLAN




PROPOSED ROOF PLAN

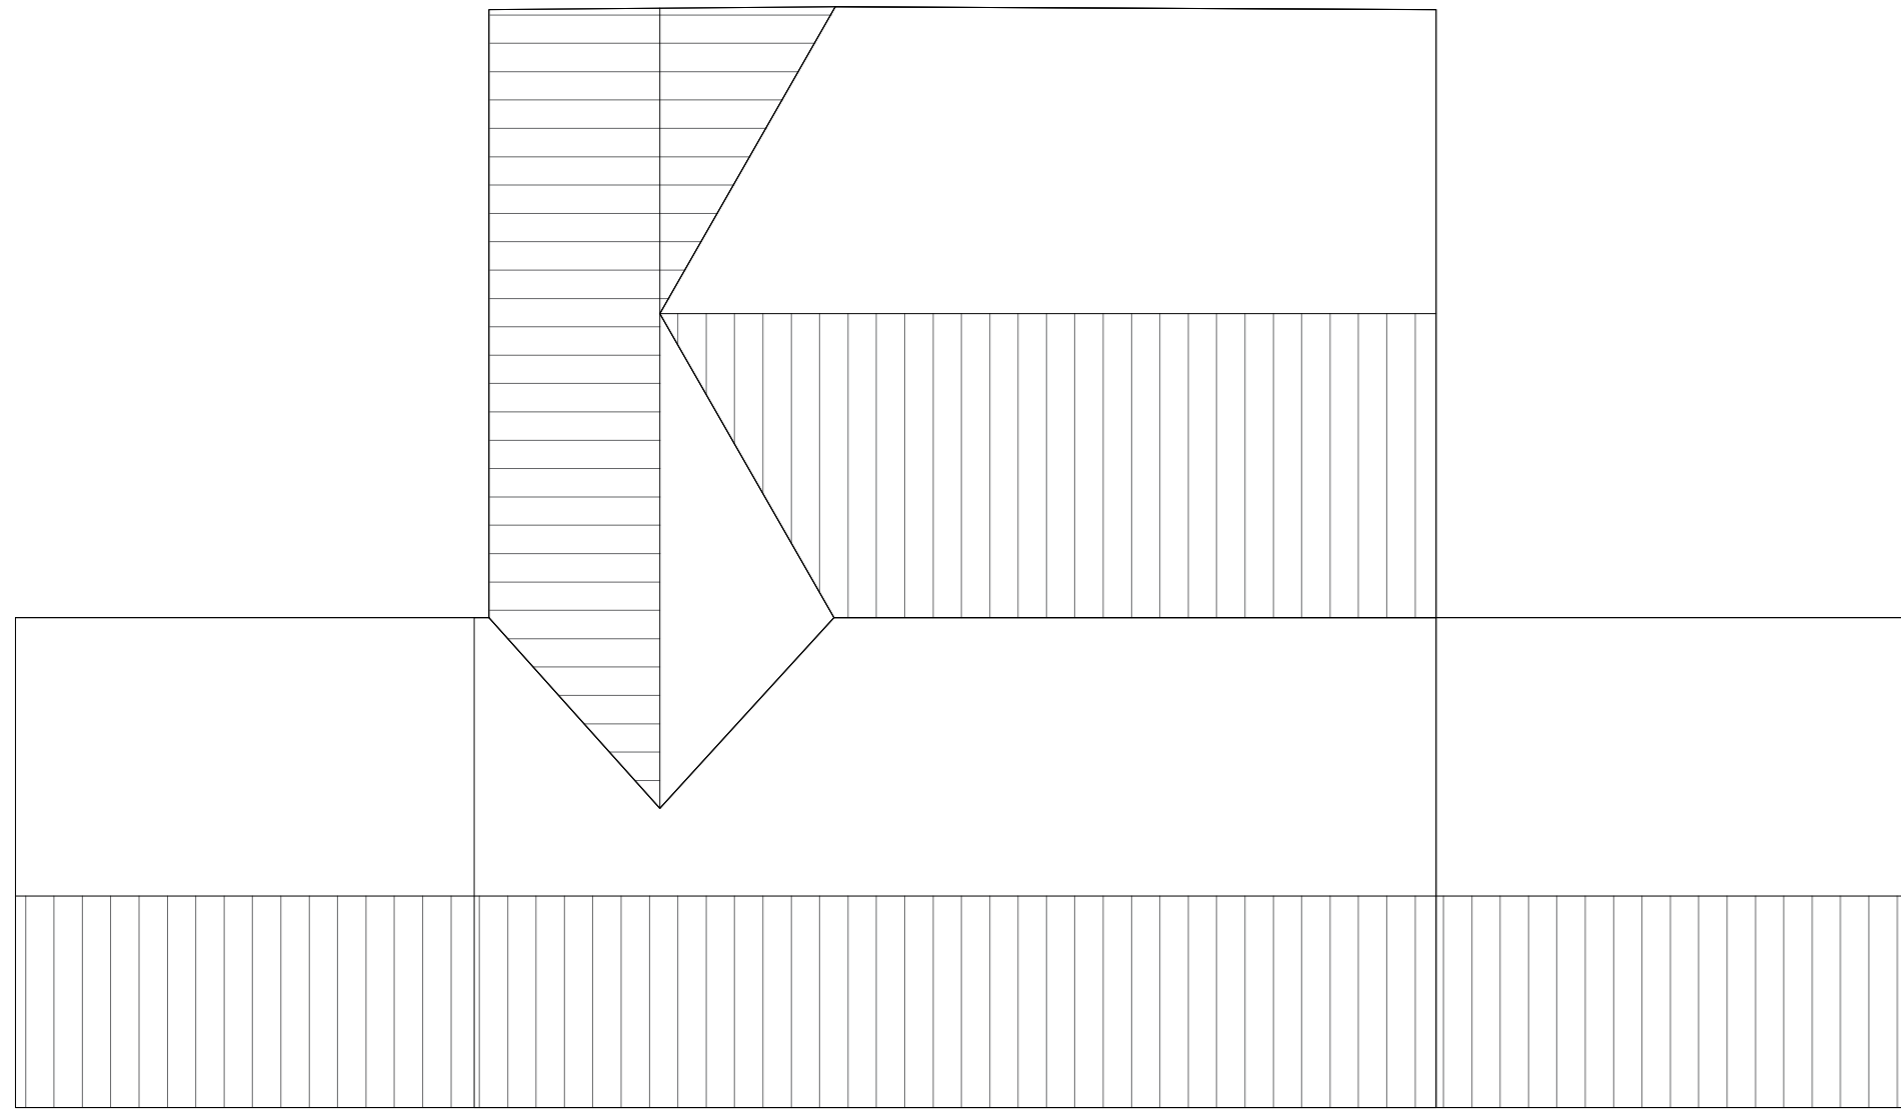


NORTH WEST ELEVATION

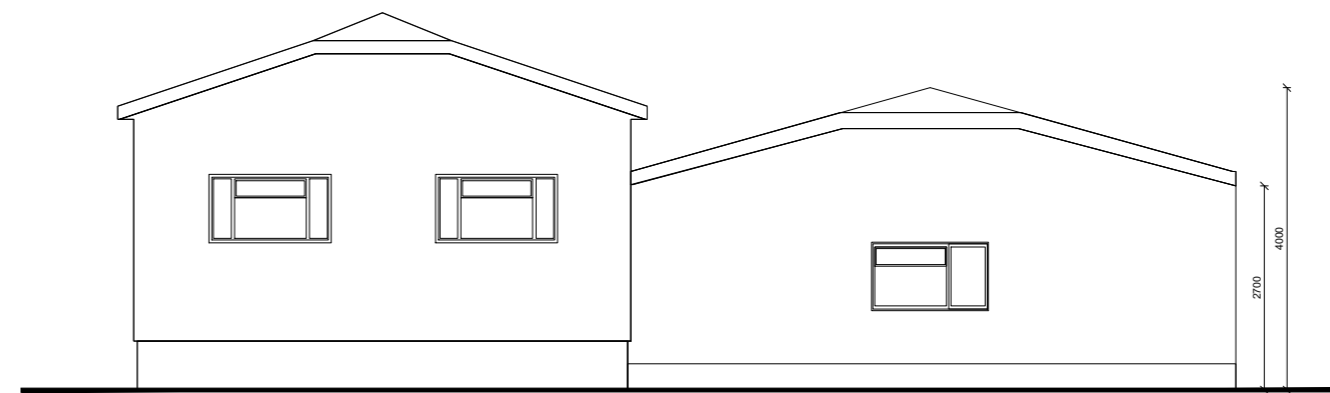

SOUTH WEST ELEVATION

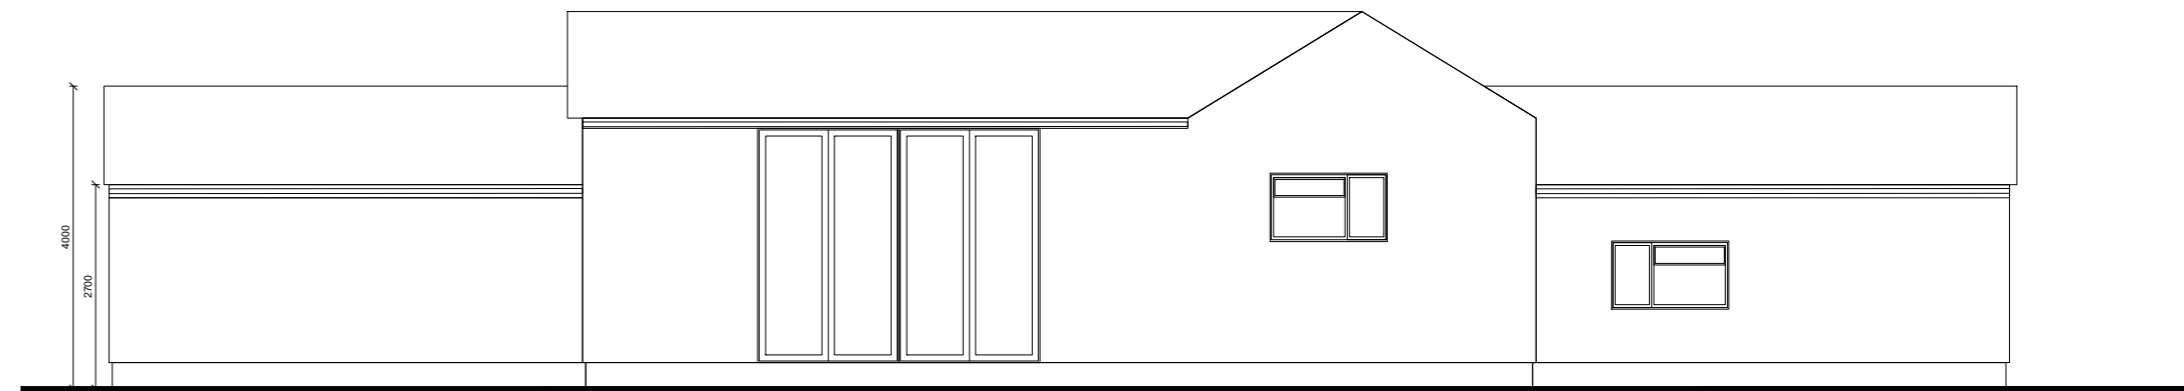


SOUTH EAST ELEVATION

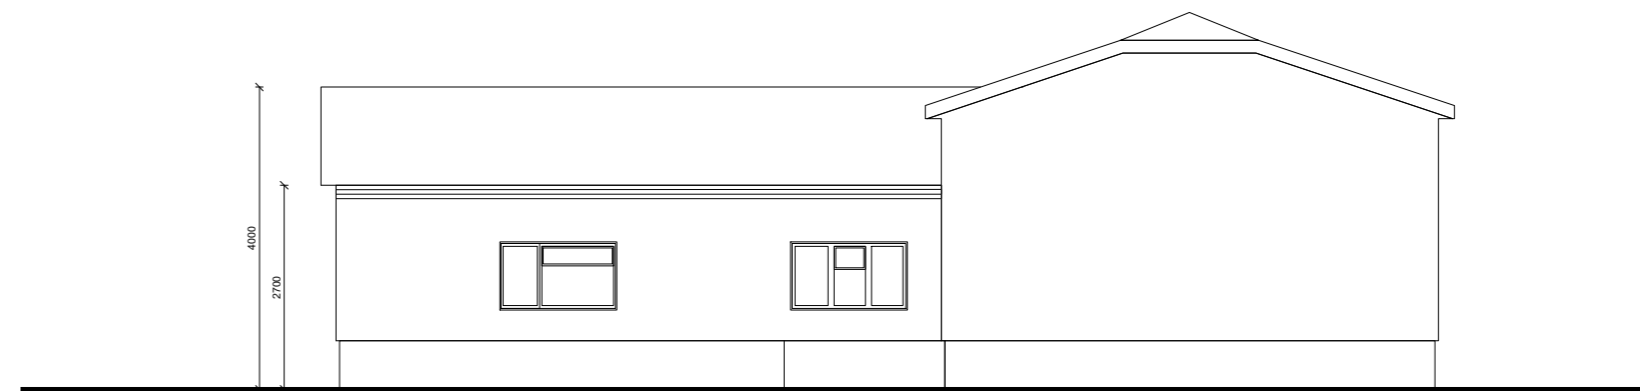


NORTH EAST ELEVATION

| Rev | Date | DR/ CHK | Details |
|-----|----------|---------|---------------------------------------|
| A | 20.02.24 | MC/AB | AMENDED TO COMMENTS RECEIVED 20.02.24 |
| B | 21.02.24 | MC/AB | AMENDED TO COMMENTS RECEIVED 21.02.24 |
| C | 24.02.24 | MC/AB | RIDGE DROPPED TO 4m EAVES TO 2.7m |
| | | | |
| | | | |

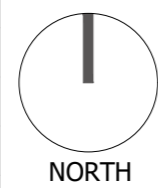

SCALE BAR 1:100

 

Key

- Preliminary
- Design
- Planning
- Comment
- Information
- Construction



Client: PEARCROFT DEVELOPMETS
 Project: ASHWOOD, BUCKS HILL
 Title: PROPOSED PLANS AND ELEVATIONS
 Job No: PCDA03 Drawing No: PL104
 T: 07470193829 E: atelier33architecture@outlook.com
 Scale: 1:100 Sheet Size:@ A2
 Date: 11.02.2024 Rev: C
 Drawn: MC Checked: AB
 Registered in England and Wales. Company No. 15247721
 All written scaled dimensions and floor areas are subject to verification by Contractor(s) on site.
 This drawing and design are © Copyright of Atelier 33 Architecture Ltd.
 No reproduction or alteration is permitted without prior written consent.