




North West Elevation
Scale: 1:100

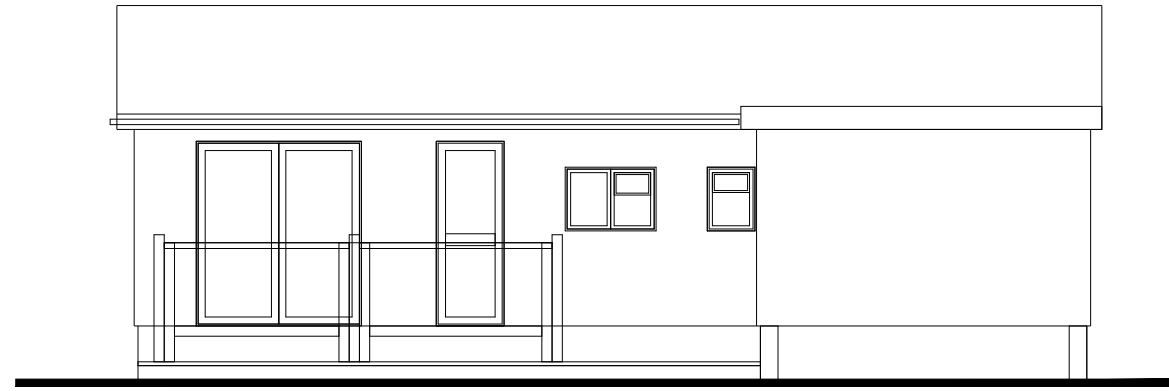


South East Elevation
Scale: 1:100

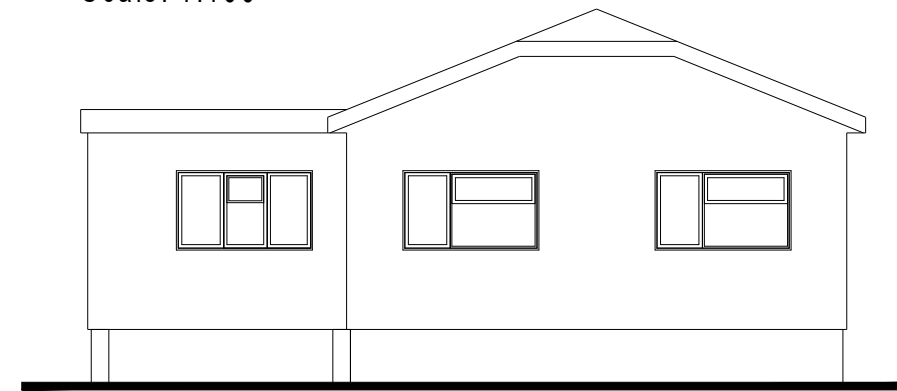

North East Elevation
Scale: 1:100

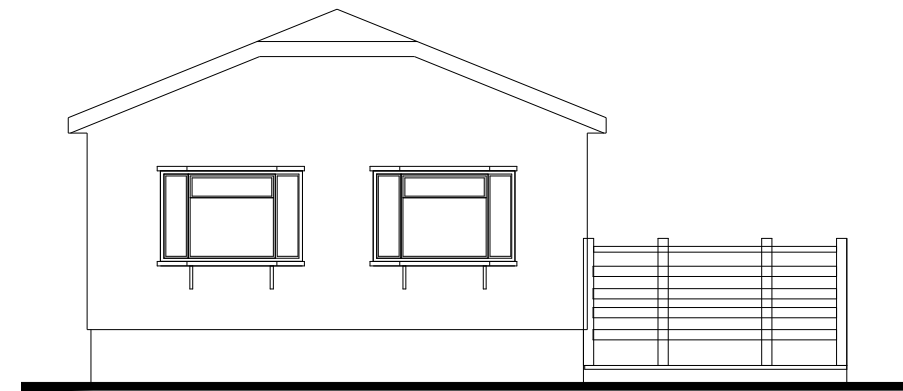


South West Elevation
Scale: 1:100

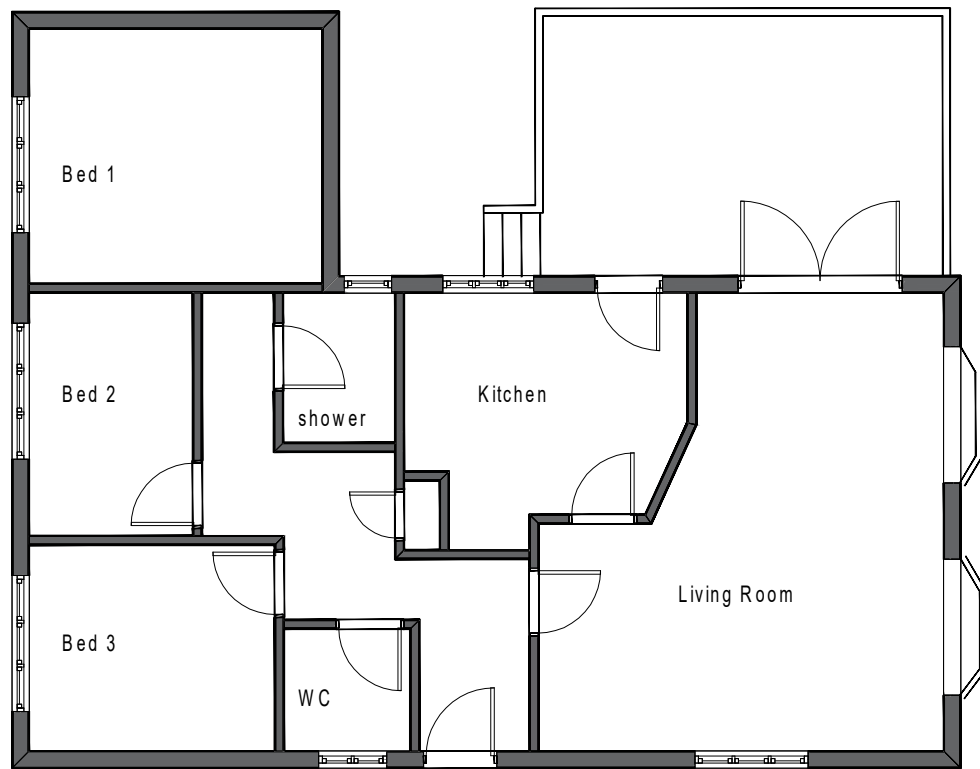

Ground Floor Plan
Scale: 1:100

Rev	Date	DR/CHK	Details
-	##.##.##-/-	-	-

 

Key

- Preliminary
- Design
- Information
- Comment
- Planning
- Construction

Client: PEARCROFT DEVELOPMENTS
 Project: ASHWOOD, BUCKS HILL Scale: 1:100 Sheet Size: @ A3
 Title: EXISTING ELEVATIONS Date: 17.11.2023 Rev: -
 Job No: PCDA03 Drawing No: PL104 Drawn: MC Checked: AB

T: 07470193829 A: 125A Fitwilliam Street, Huddersfield
 E: ATELIER33ARCHITECTURE@OUTLOOK.COM