
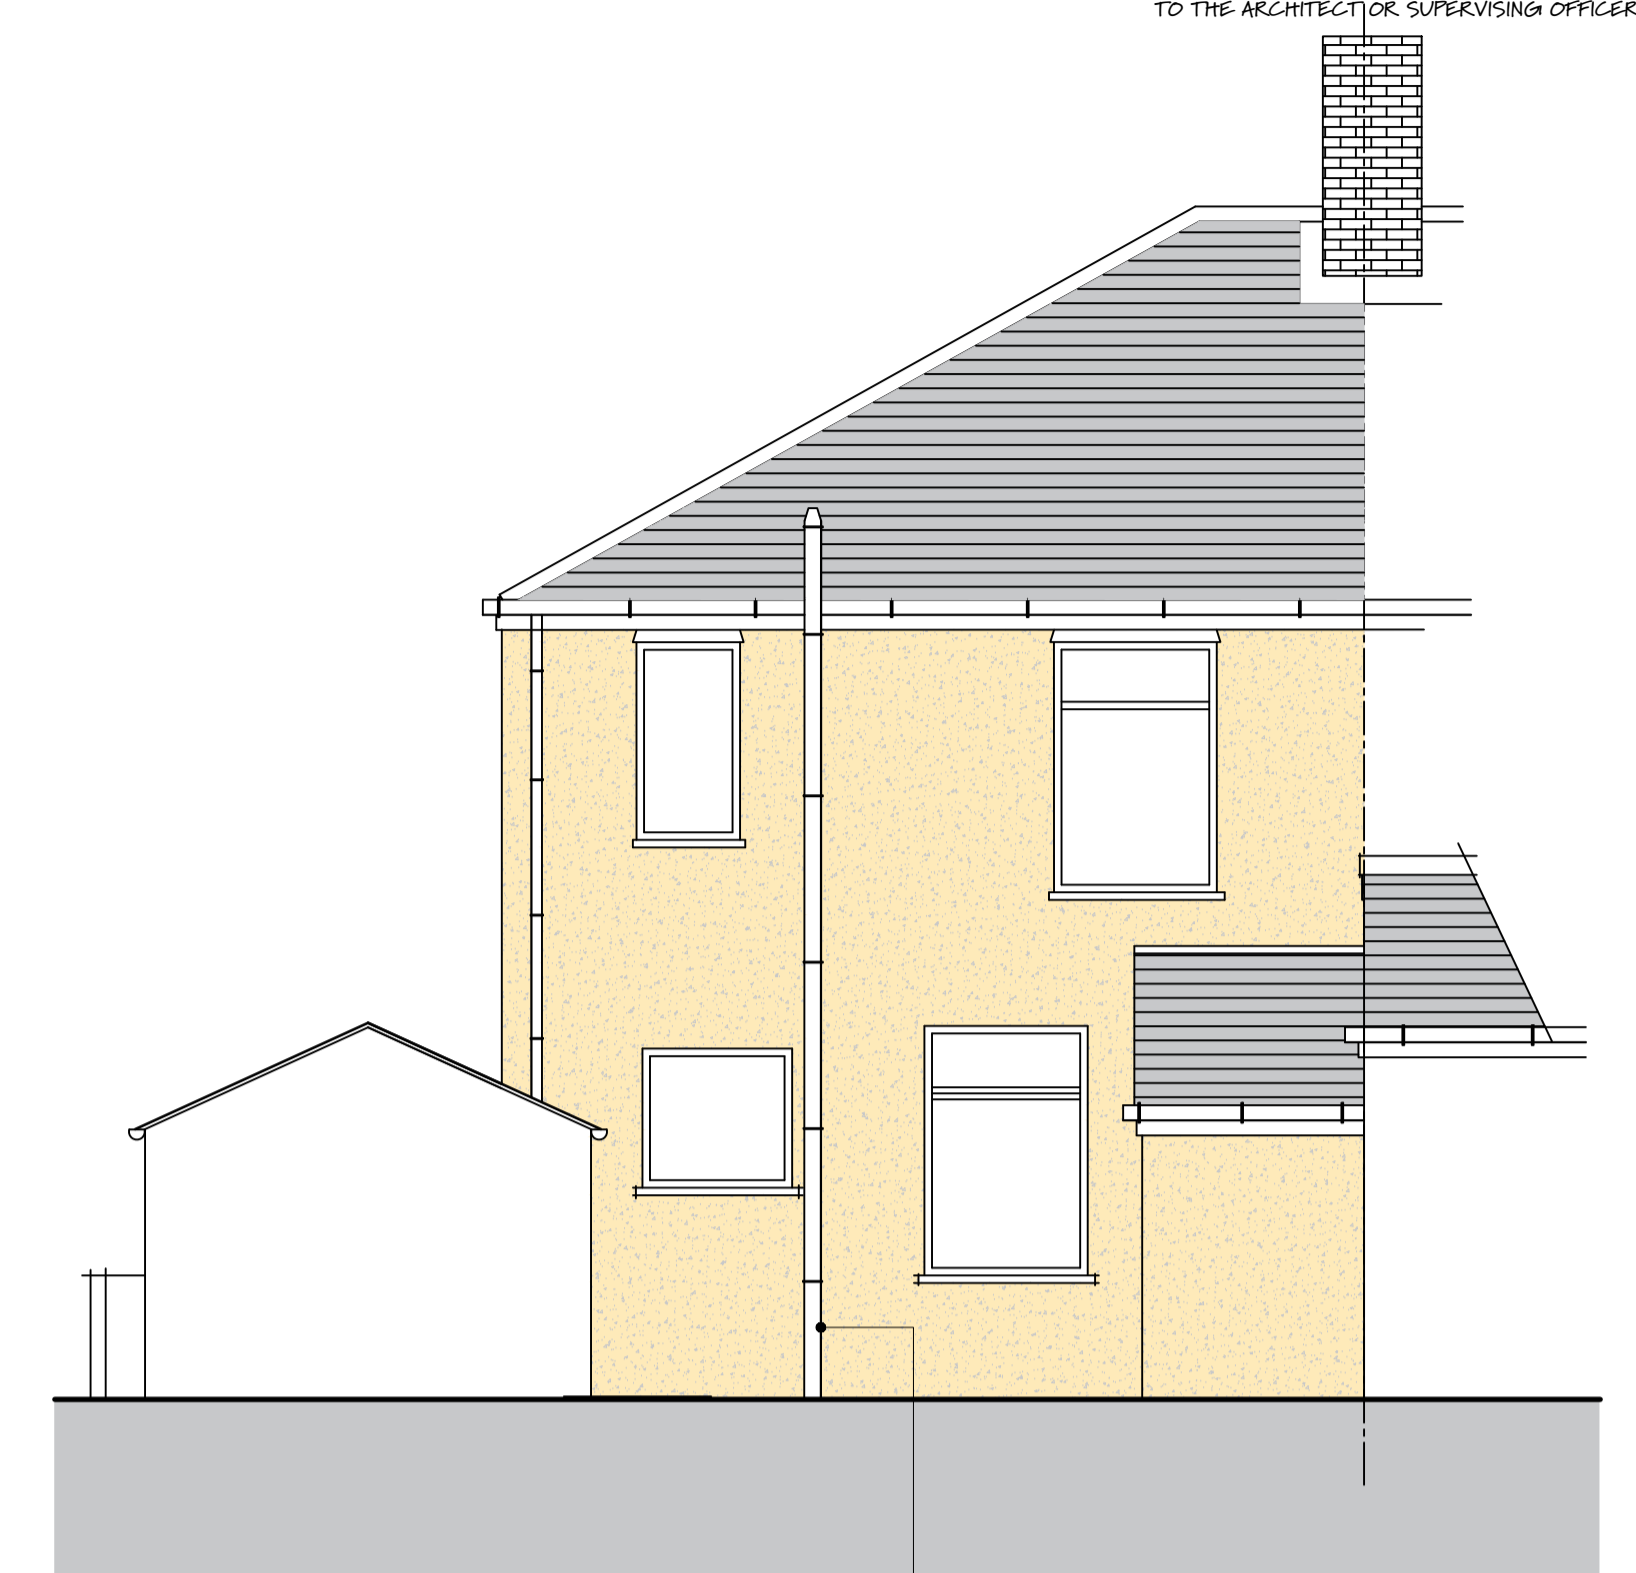


CONTRACTORS DO NOT
SCALE THIS DRAWING

© THIS DRAWING IS COPYRIGHT.
REFER TO FIGURED DIMENSIONS ONLY.
CONTRACTOR TO CHECK ALL DIMENSIONS ON SITE.
ANY DISCREPANCIES AND OMISSIONS TO BE REPORTED
TO THE ARCHITECTOR/SUPERVISING OFFICER IMMEDIATELY.


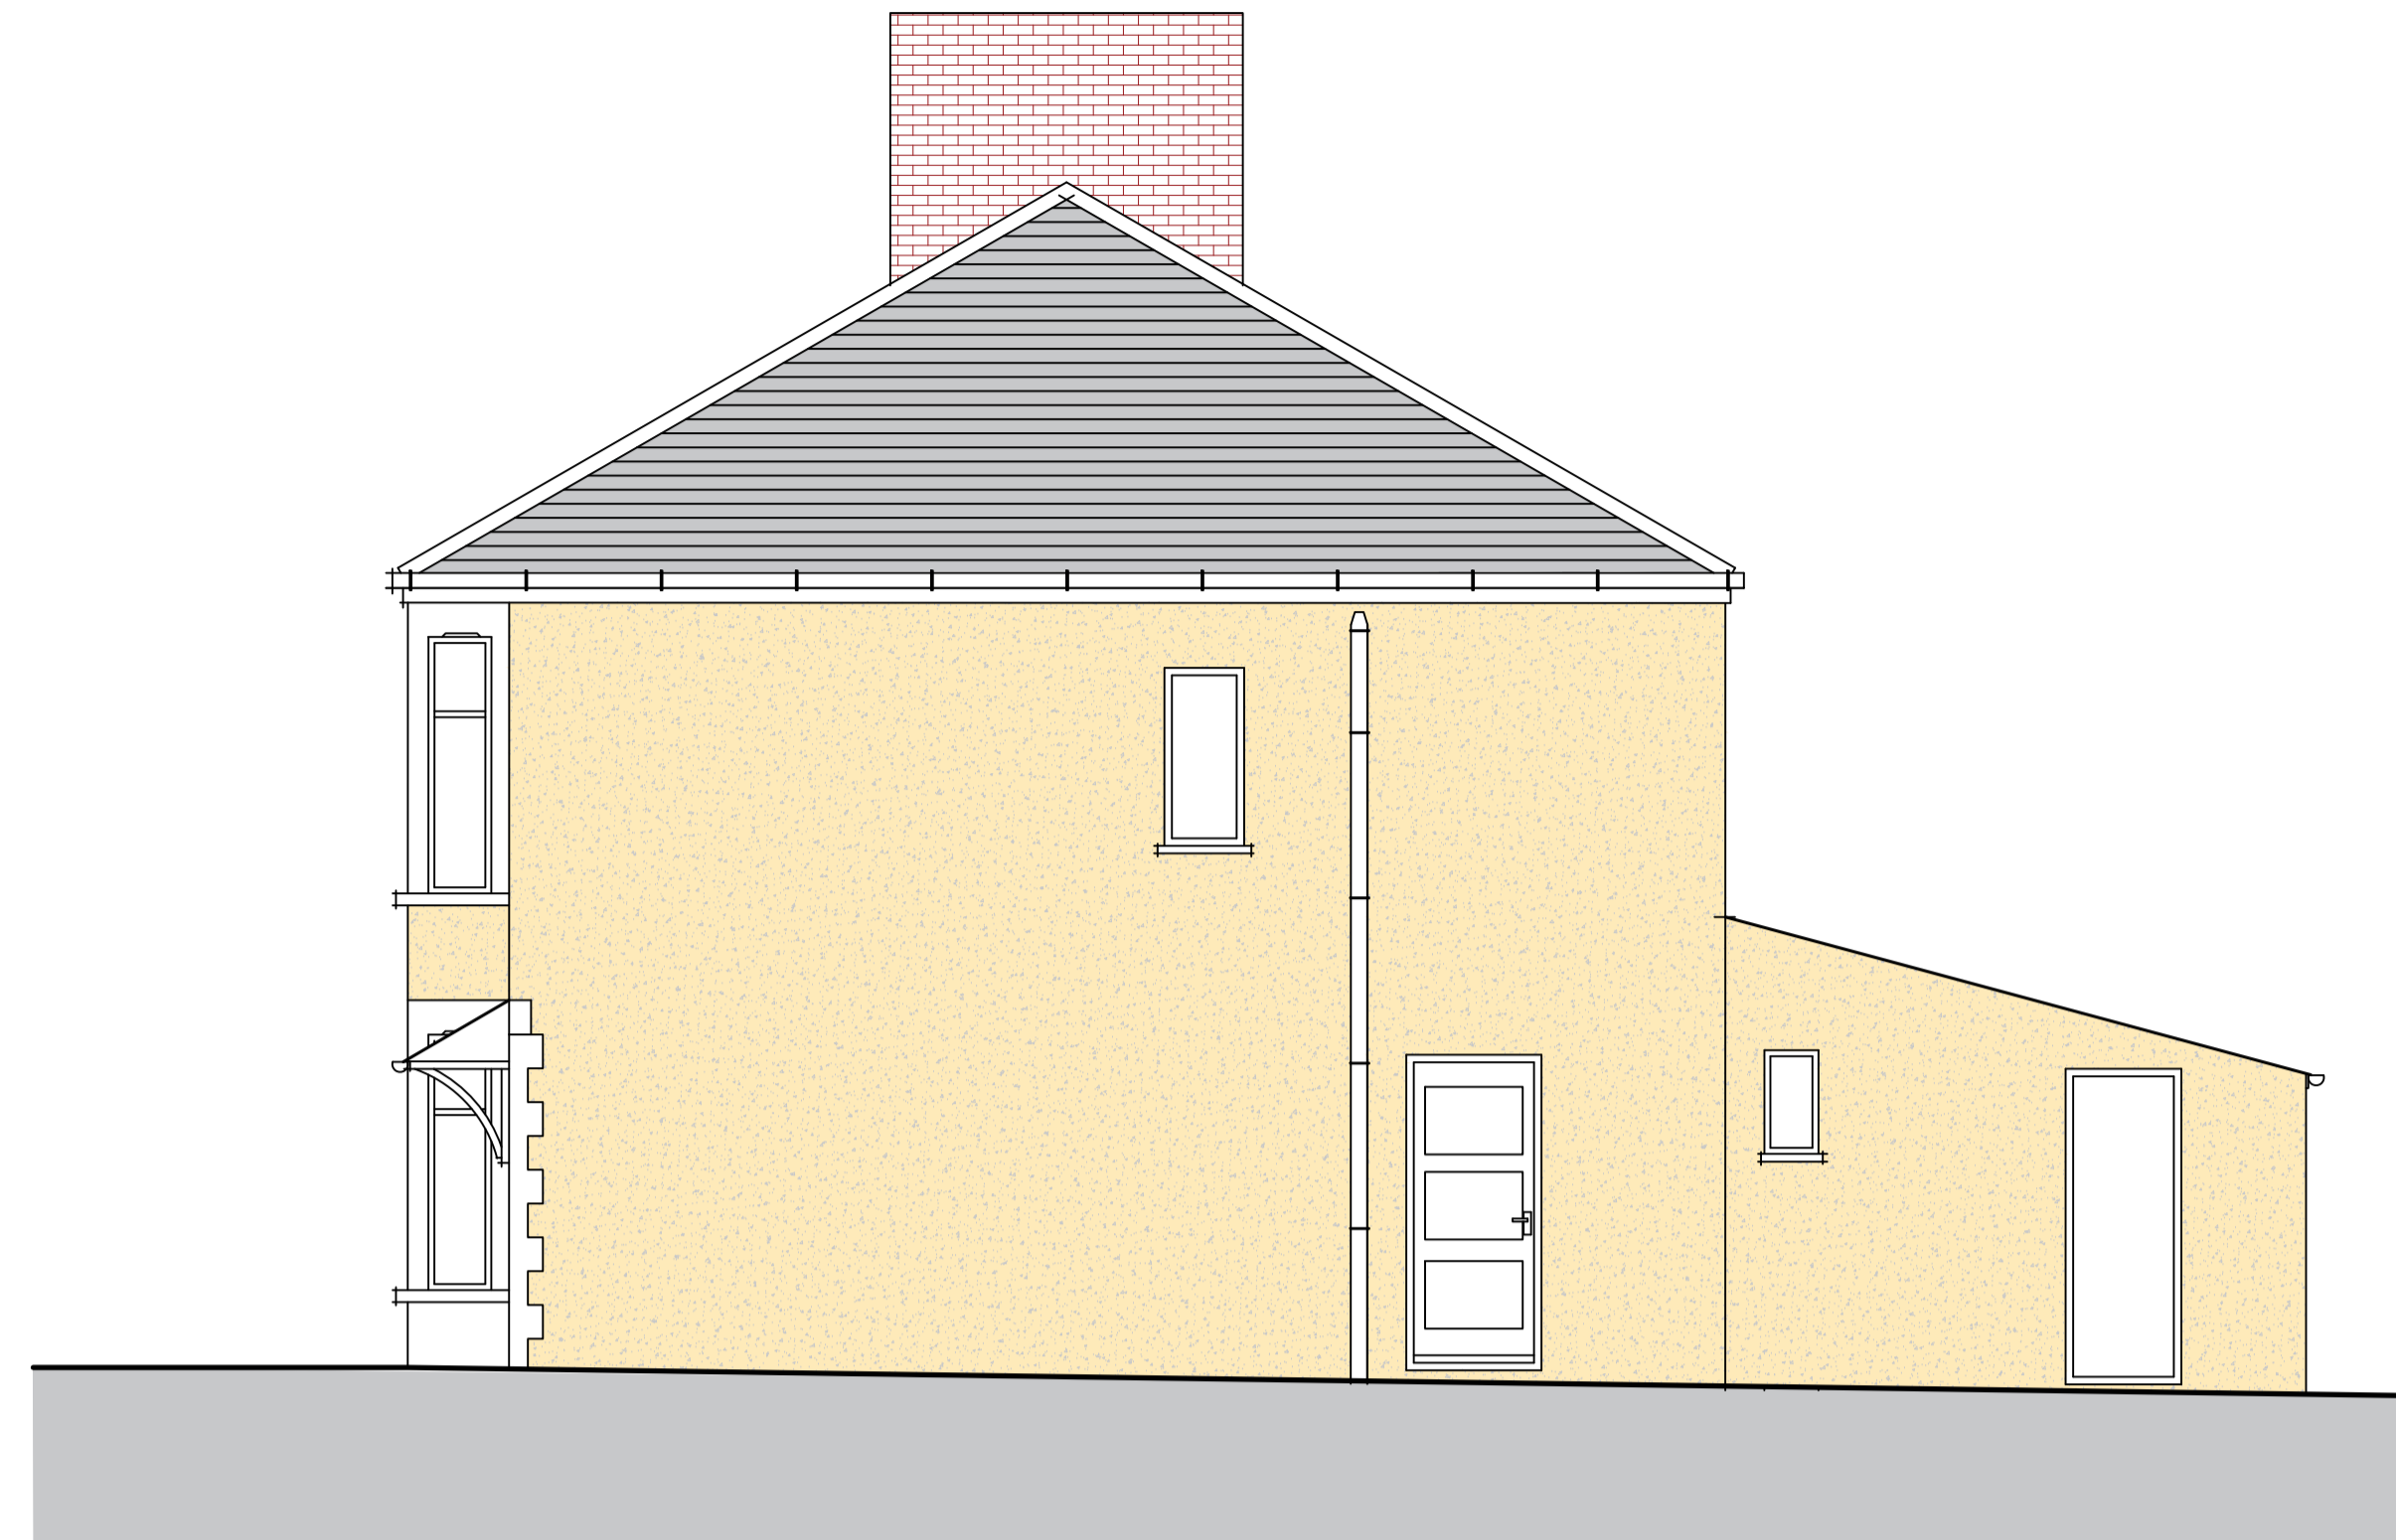


EXISTING FRONT ELEVATION

EXISTING SIDE ELEVATION

EXISTING REAR ELEVATION


REMOVE OLD DISCONTINUED
SOIL PIPE

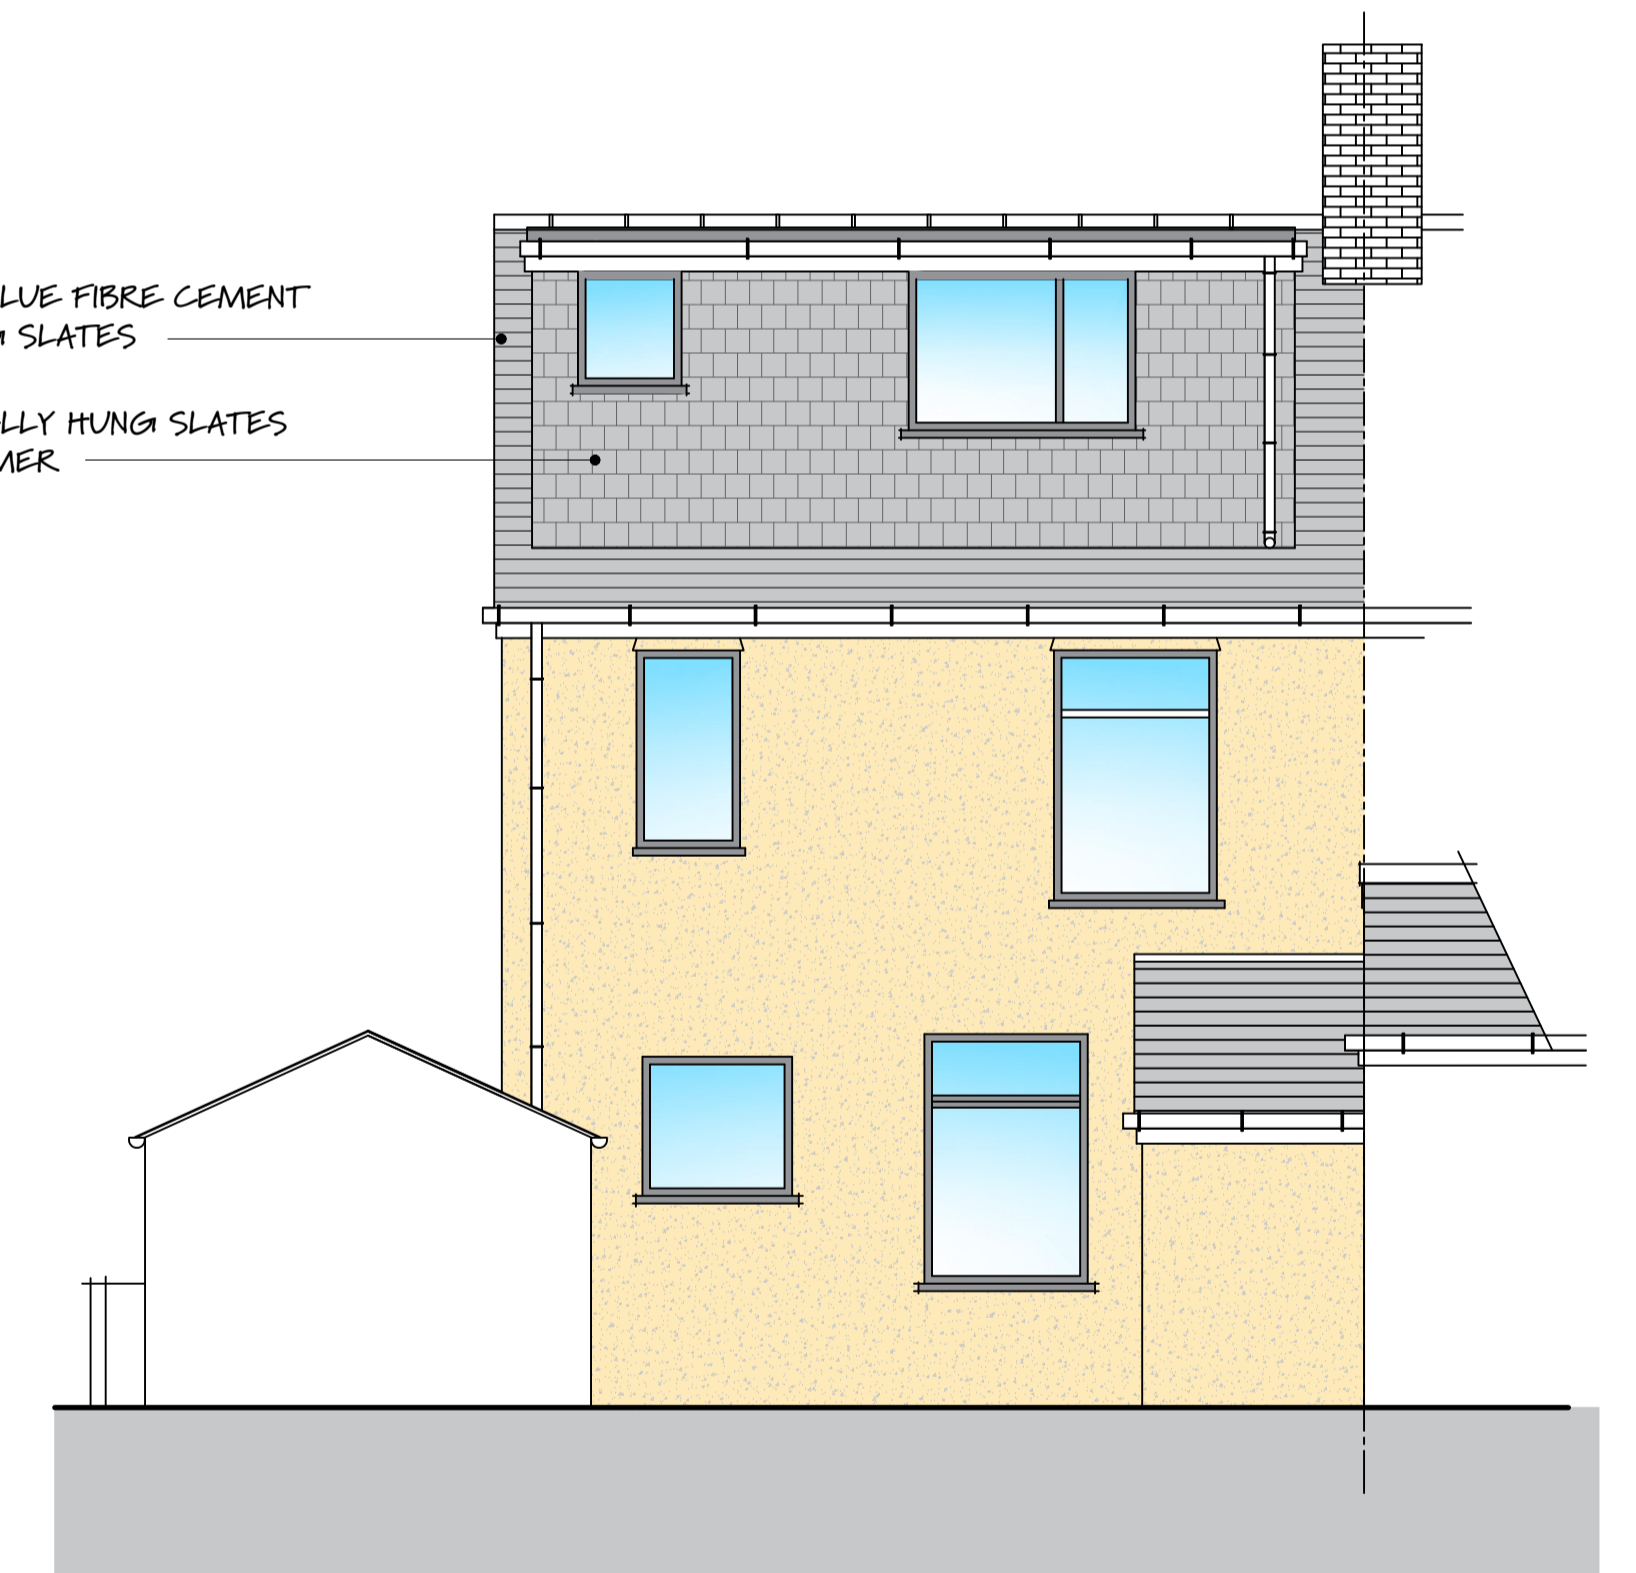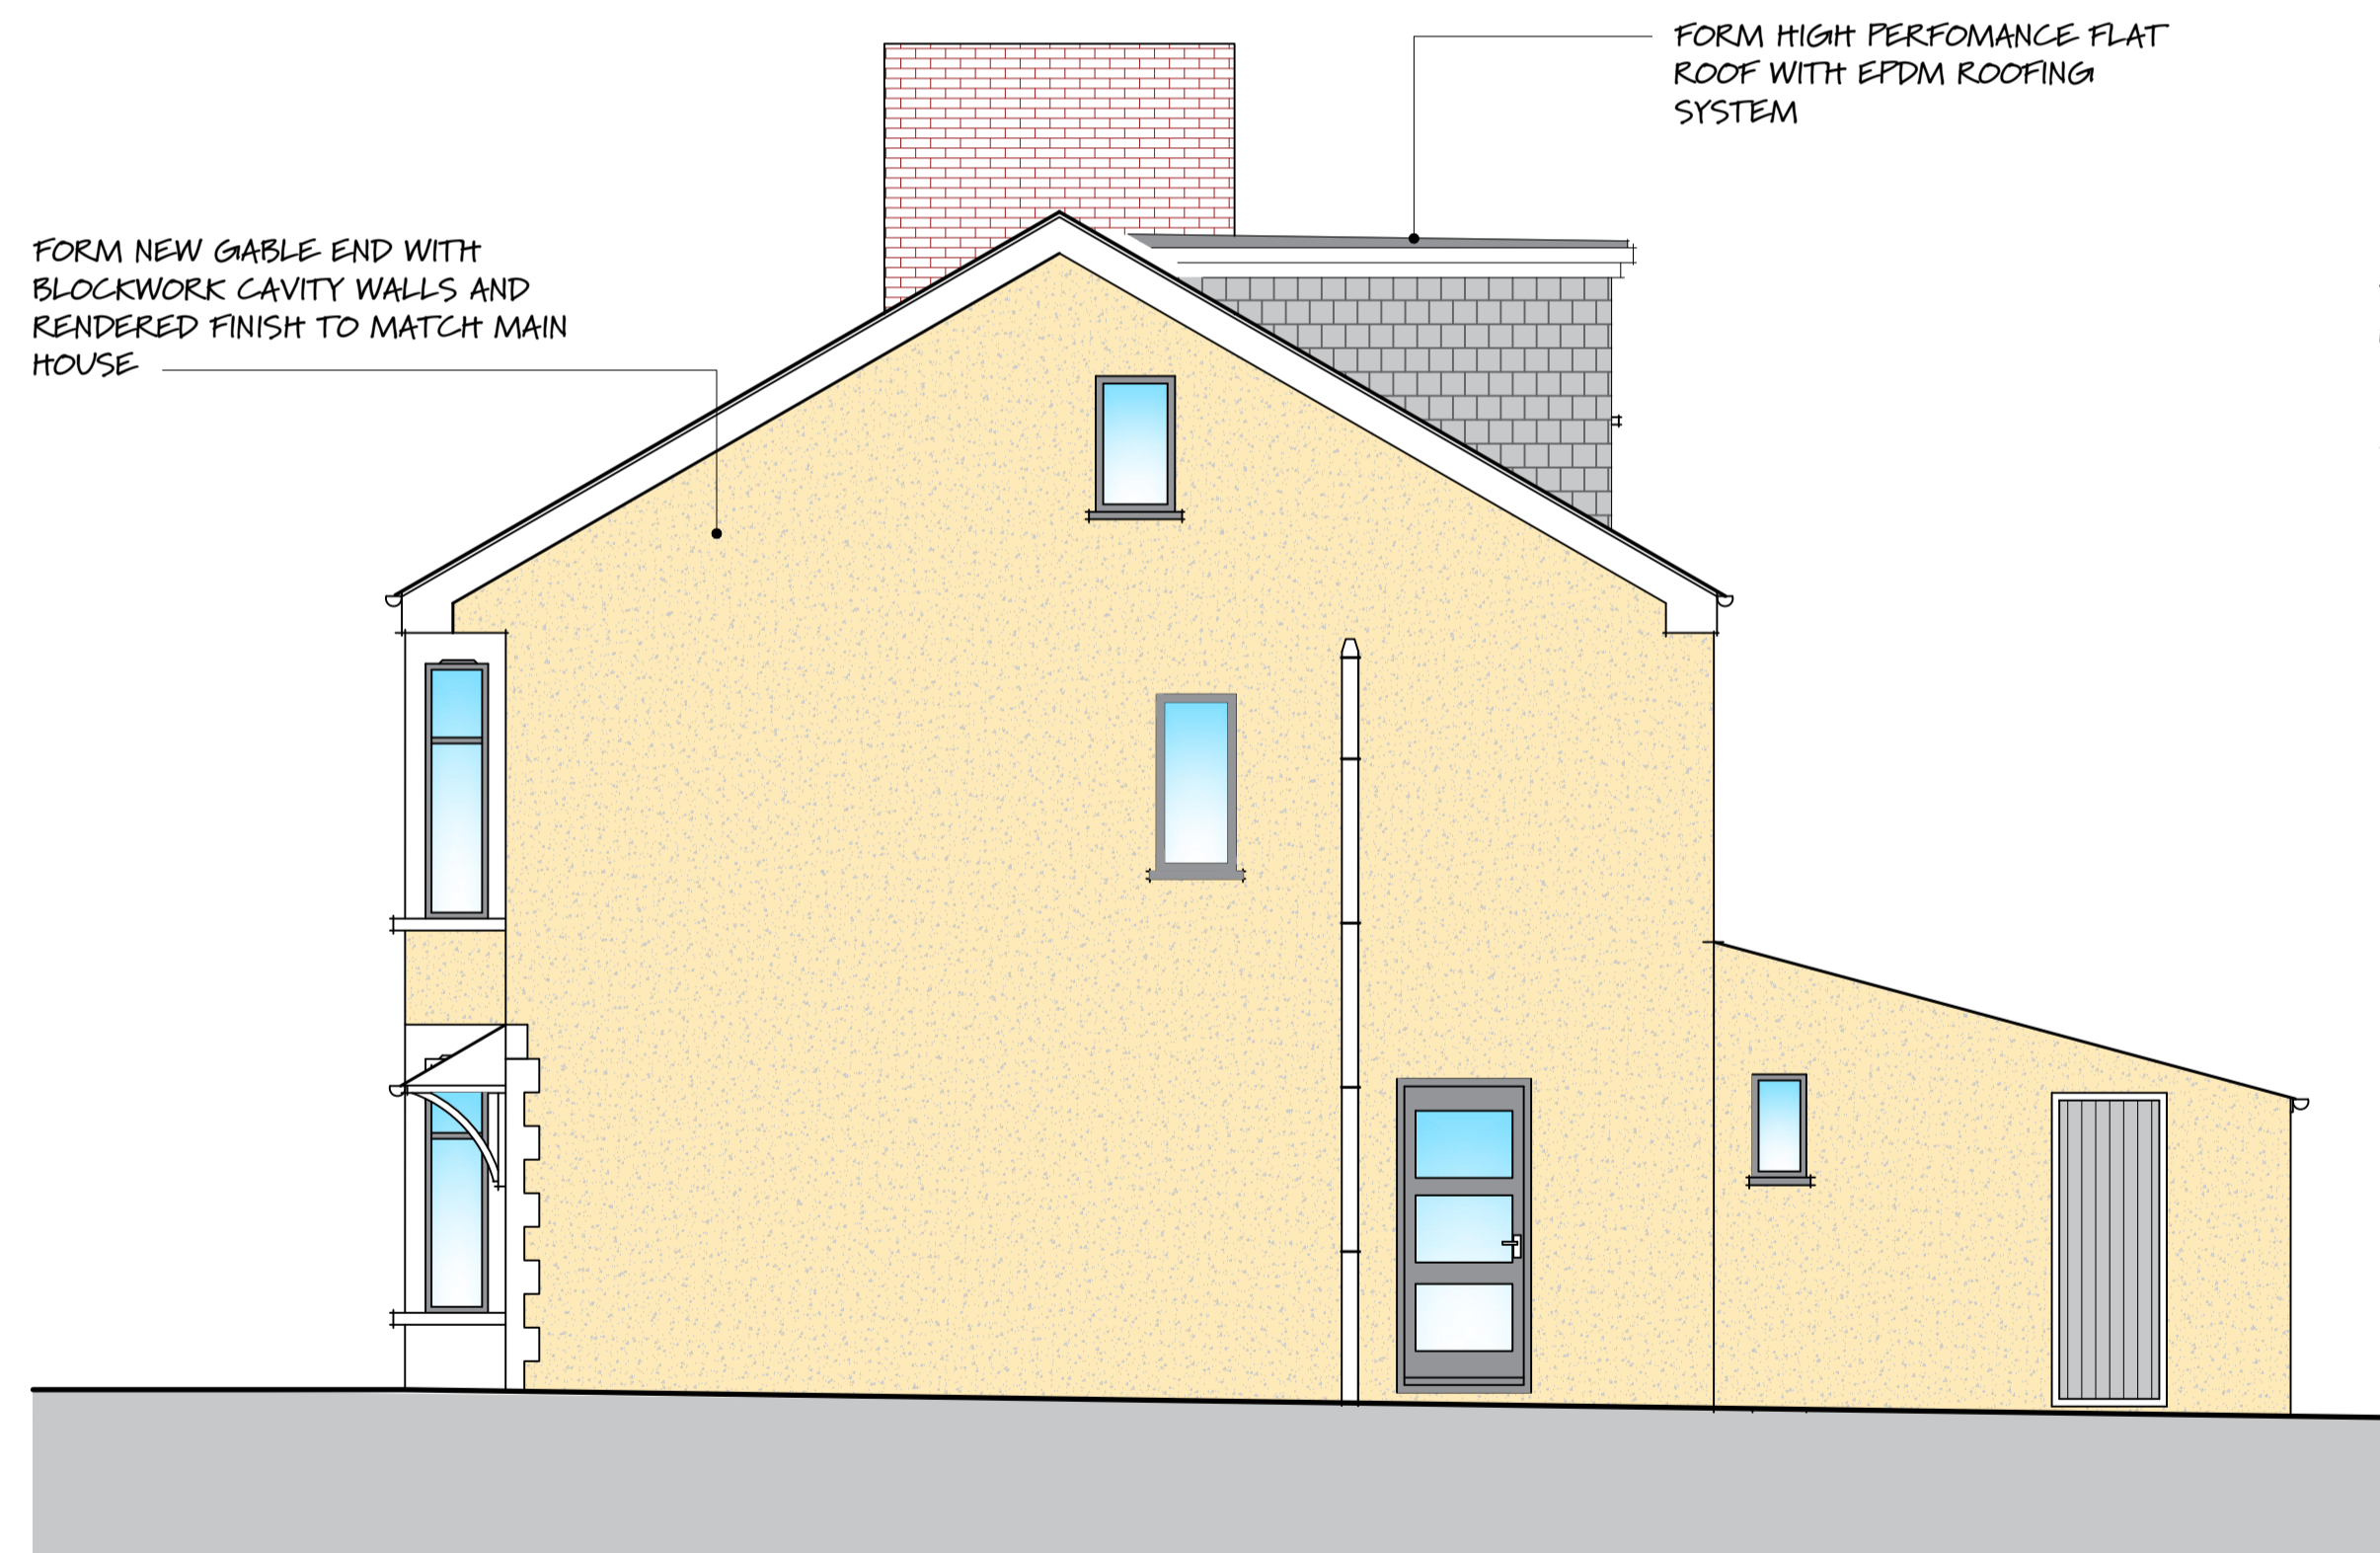

PROPOSED FRONT ELEVATION

PROPOSED SIDE ELEVATION

PROPOSED REAR ELEVATION

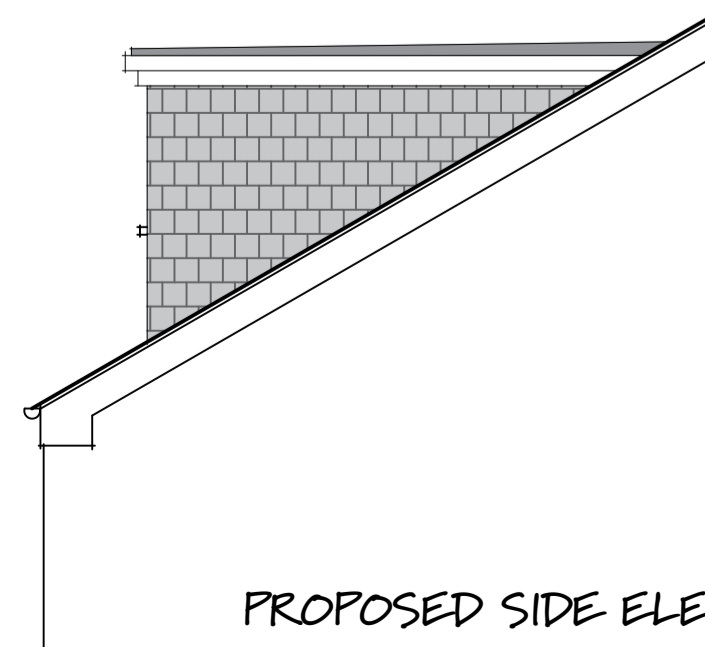

PROPOSED SIDE ELEVATION B

ELEVATIONS

CLIENT:
MR L GRIFFIN & MS N ROBERTS
PROPOSED LOFT CONVERSION
WITH HIP TO GABLE AND
REAR DORMER @
8 FRANKLEN ROAD
WHITCHURCH
CF14 1HR
DESCRIPTION:
EXISTING & PROPOSED
ELEVATIONS



t: 029 2051 4300
m: 07584 163786
e: sales@zenithdesigns.co.uk

DATE: JANUARY 2024
SCALE: 1:50 @ A1 1:100 @ A3
DRAWING NO: 8FRANKLEN/02

02

