

DO NOT SCALE this drawing, use written dimensions only.
 All works to be carried out in accordance with CDM 2015.
 Principal Contractor is to assume role of Principal Designer as required
 under the terms of CDM 2015. principal Contractor also responsible
 for all on-site works including Health, Safety & well being of all
 Sub-Contractors and Client




EXISTING FRONT ELEVATION



EXISTING SIDE ELEVATION



EXISTING REAR ELEVATION

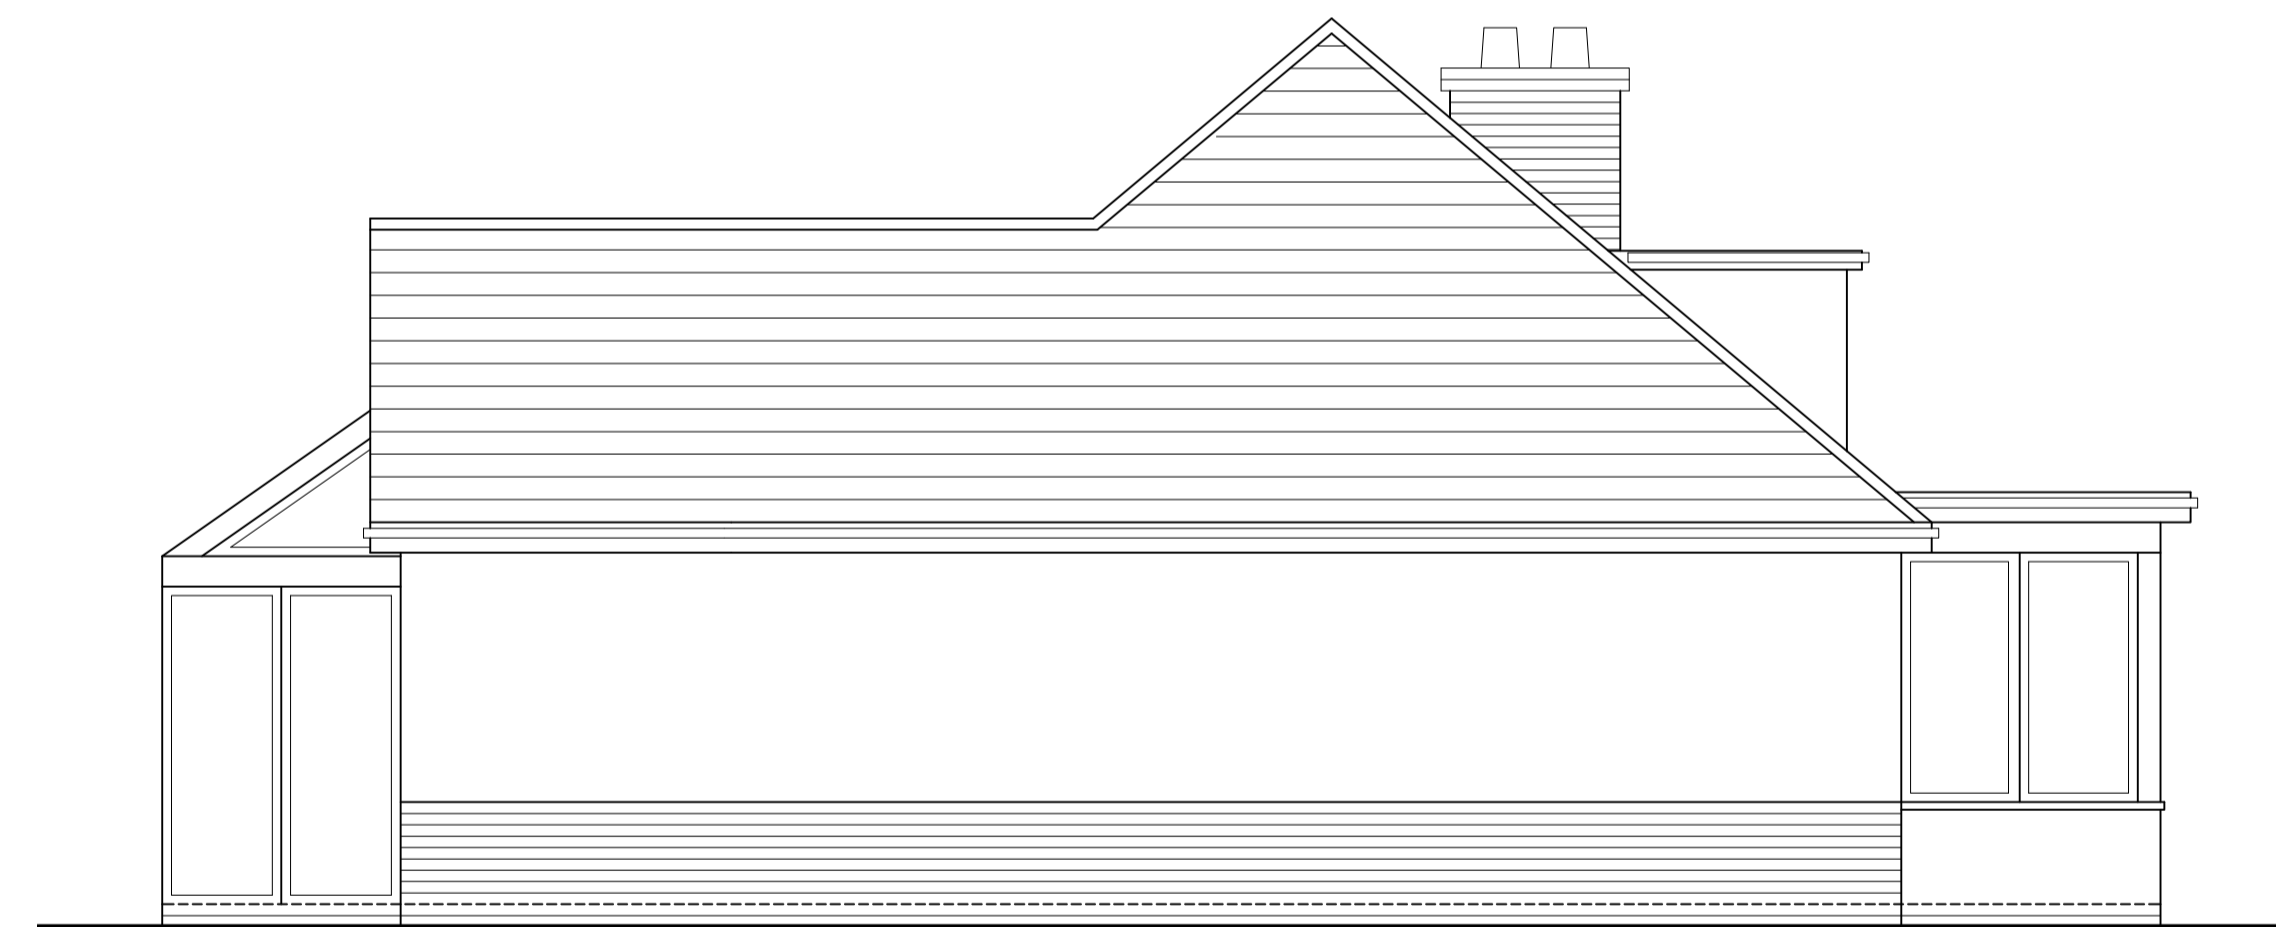

EXISTING SIDE ELEVATION



B46 design ltd
 design . planning . technology
 No. 1 High Street, Suite 9, Coleshill, Birmingham, B46 1AY
 t: 0121 4089967 m: 07794 432107
 e: gareth.whitehouse@b46design.co.uk w: www.b46design.co.uk

Project Name:	Date:	Scale:
Beckminster Road, Wolverhampton	Sept 23	1:50
Drawing Title:	Drawn:	Checked:
Existing Elevations		
Status:	Project No:	Drawing No:
Preliminary		101
		Revision:
		-

DO NOT SCALE this drawing, use written dimensions only.
 © This drawing is the sole copyright of B46 Design Ltd.
 No liability will be accepted for alterations or amendments
 made by others. Any discrepancies between this drawing
 and others to be reported to a B46 Design Ltd director.