
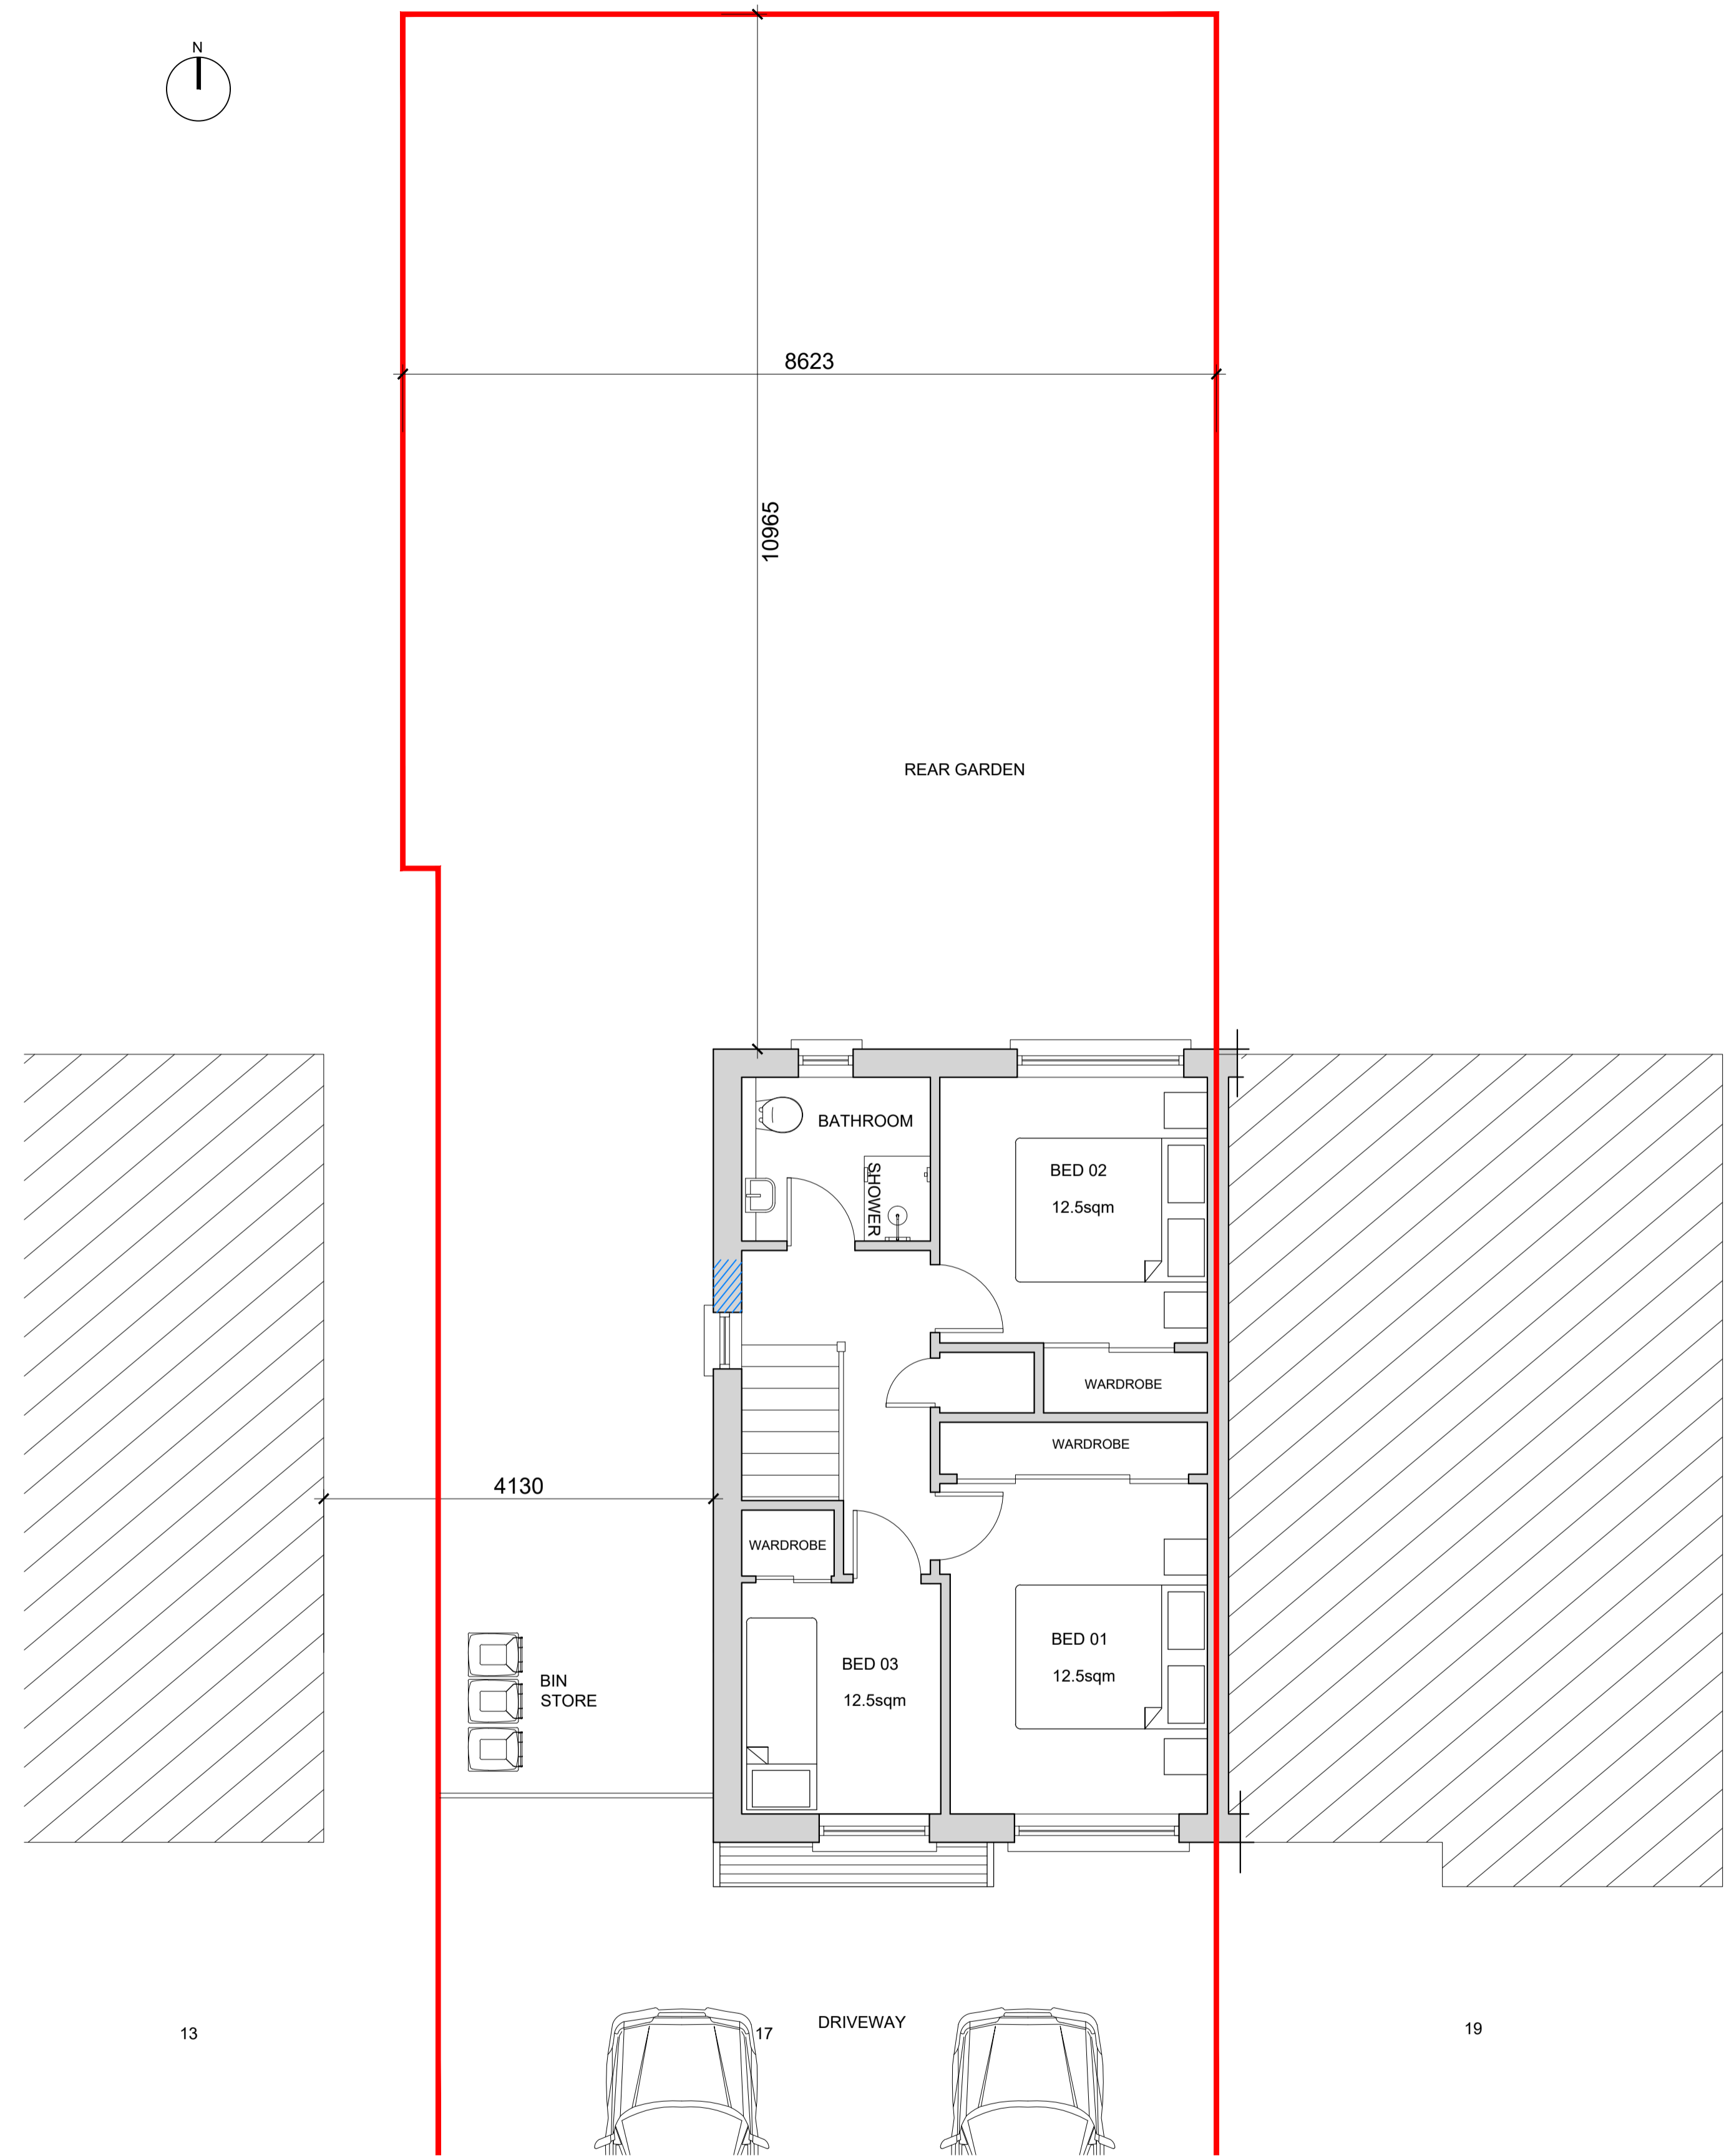


EXISTING GROUND FLOOR PLAN

SCALE 1:50

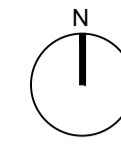


EXISTING FIRST FLOOR PLAN

SCALE 1:50



GENERAL:  
THESE DRAWINGS TO BE READ IN CONJUNCTION WITH ALL RELEVANT  
MCAT AND ENGINEERS DRAWINGS AND SPECIFICATIONS.  
FIGURED DIMENSIONS ONLY TO BE USED. ALL DIMENSIONS TO BE  
CHECKED ON SITE PRIOR TO CONSTRUCTION OR FABRICATION. THE  
CONTRACTOR SHALL NOTIFY THE MCAT / ENGINEER OF ANY  
DISCREPANCIES.

 

LEGEND	
	EXISTING STRUCTURE
	PROPOSED WORKS
	DEMOLITION
	PROPOSED STRUCTURE
	DEMOLITION
	SITE BOUNDARY

REV.	DATE:	DESCRIPTION:

# RIBA STAGE 3

NOT FOR CONSTRUCTION



CLIENT:  
MR & MRS JAVED  
PROJECT:  
17 MACALLAN MEWS, MOTHERWELL  
TITLE:  
EXISTING PLANS  
STATUS:  
STAGE 3  
REF:  
101MA12227 - 17 MACALLAN MEWS/Drawings/Model

JOB NO:  
2237  
DWS NO:  
0202  
REV NO:  
00  
DATE:  
JAN 23  
SCALE: