
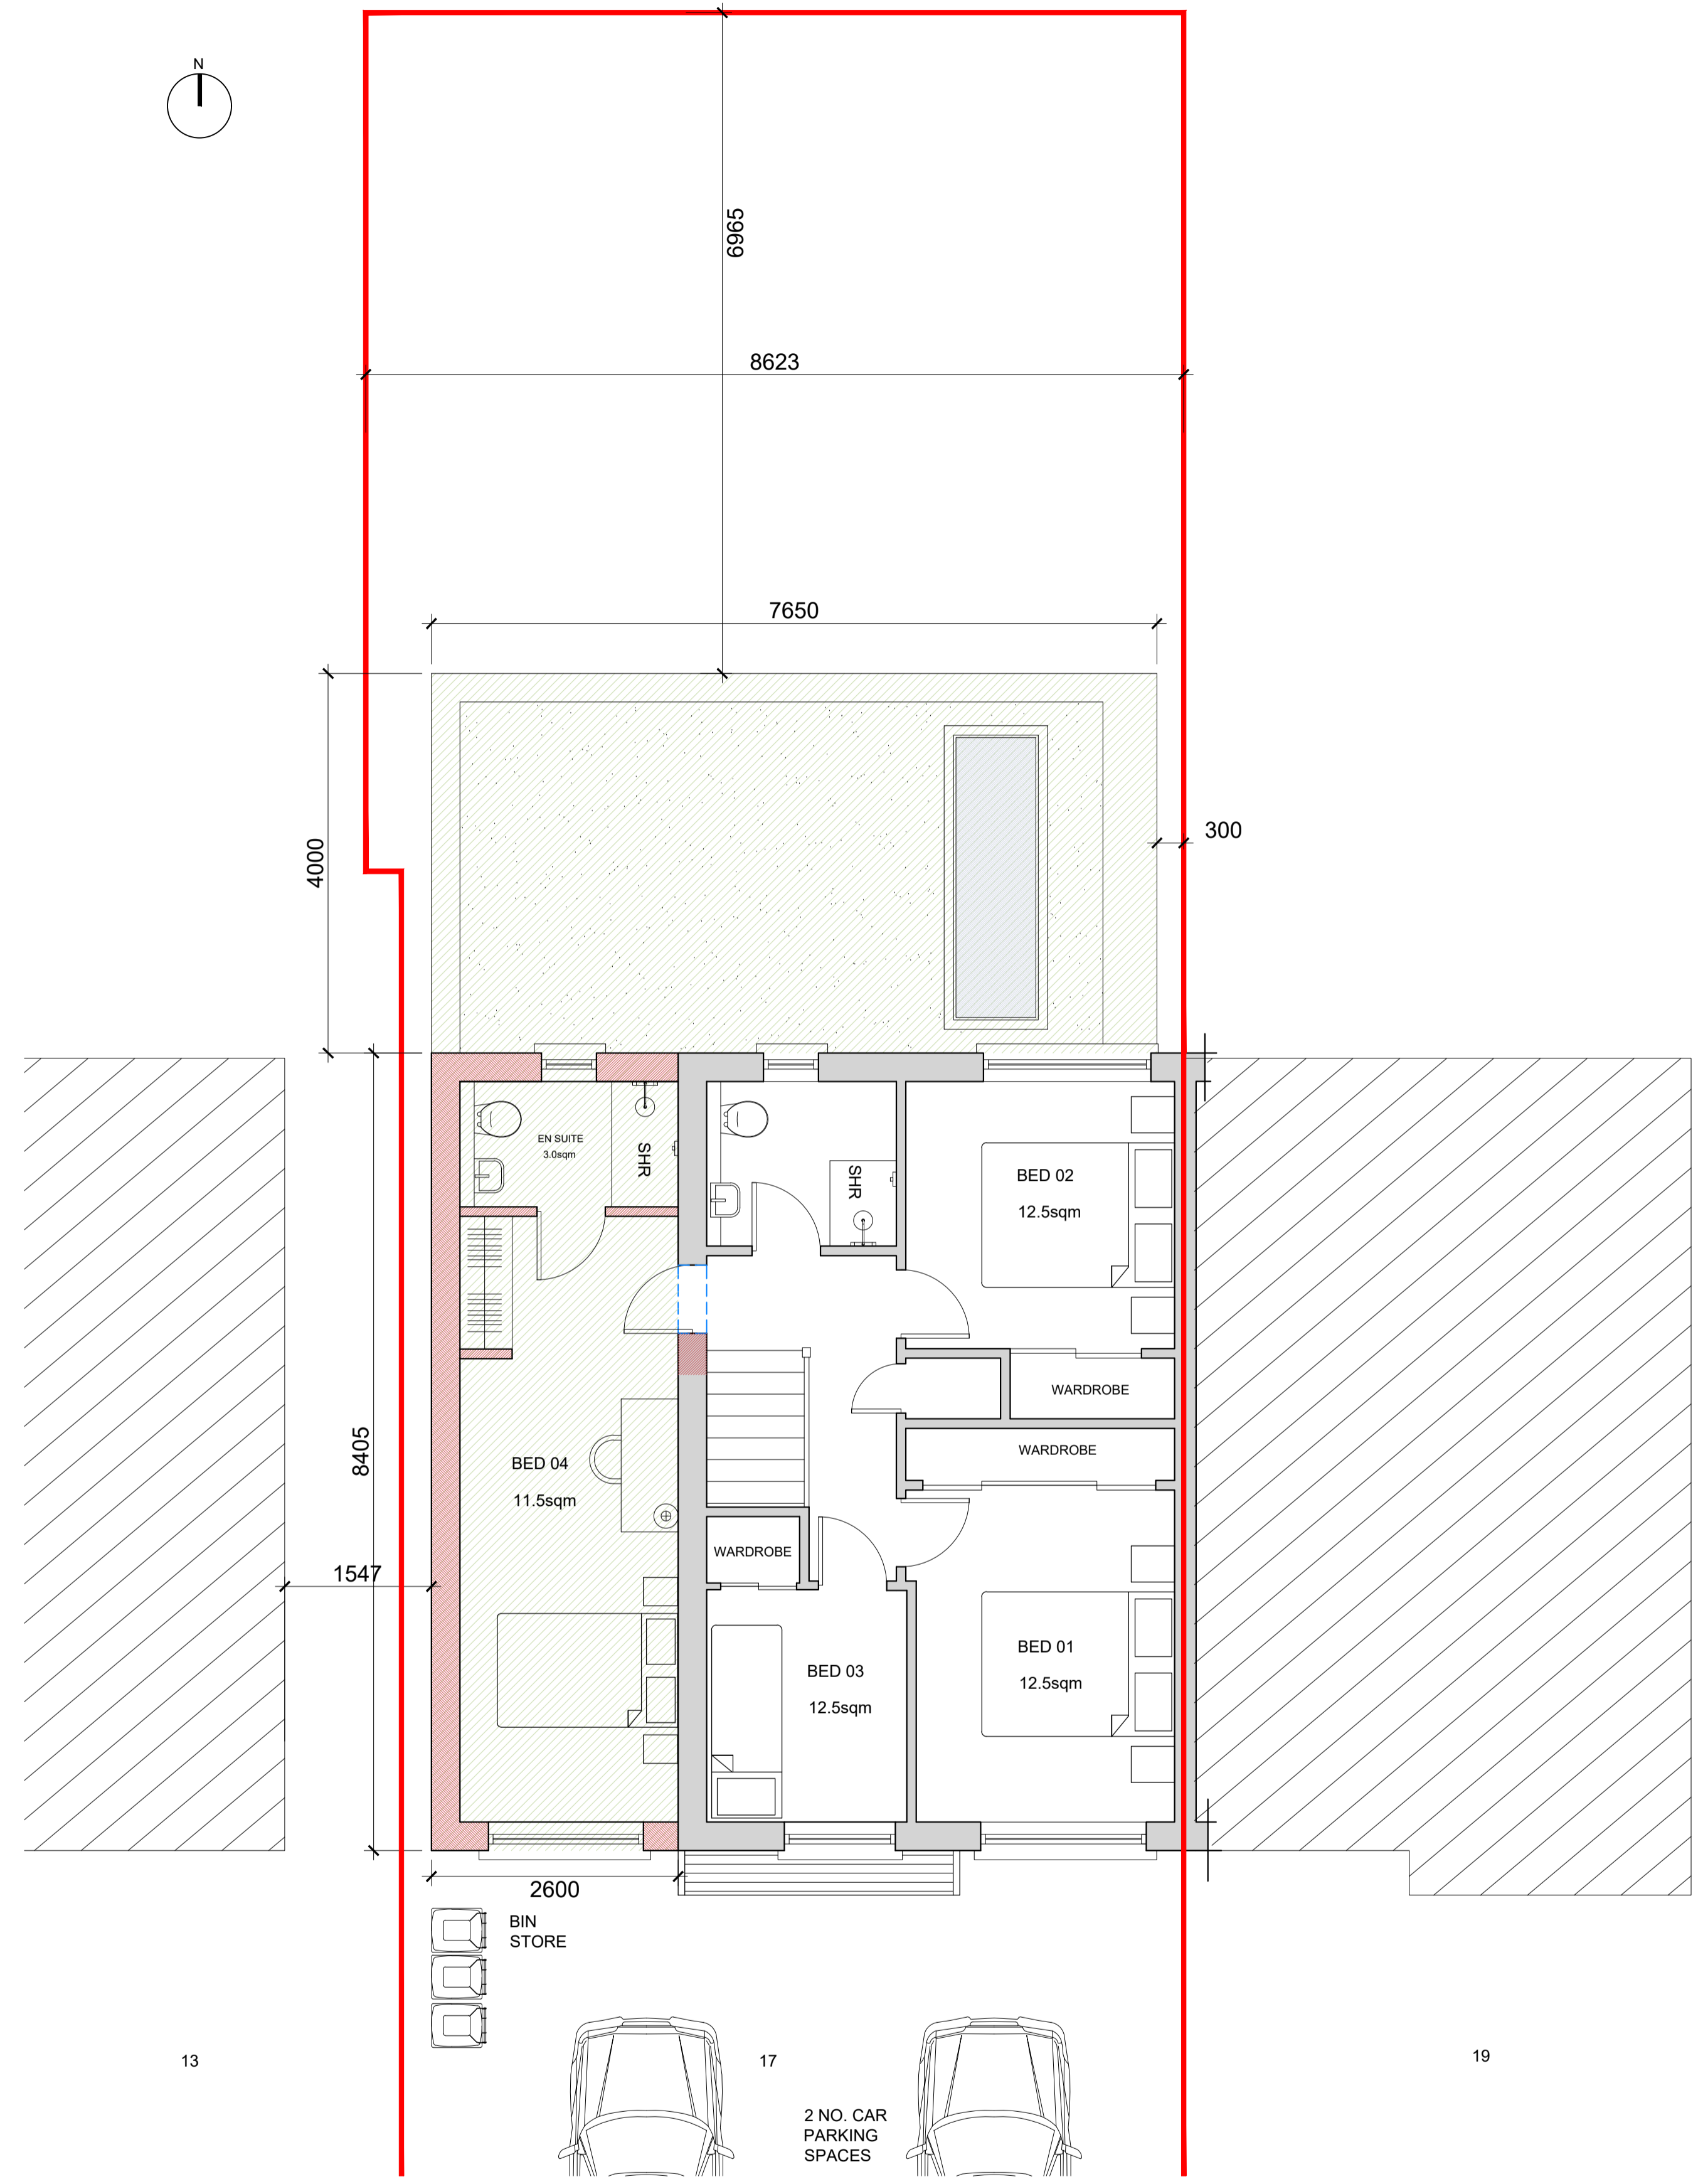


PROPOSED GROUND FLOOR PLAN

SCALE 1:50

- 1 UPVC WINDOWS TO MATCH EXISTING
- 2 BRICK TO MATCH EXISTING
- 3 WHITE WEBER RENDER OR SIMILAR
- 4 UPVC PATIO DOORS TO MATCH EXISTING
- 5 ROOF TILES TO MATCH EXISTING
- 6 SINGLE PLY MEMBRANE TROCAL/SIKA OR SIMILAR
- 7 PRESSED METAL PARAPET
- 8 FASCIA & SOFFIT TO MATCH EXISTING

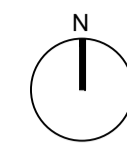


PROPOSED FIRST FLOOR PLAN

SCALE 1:50



GENERAL: THESE DRAWINGS TO BE READ IN CONJUNCTION WITH ALL RELEVANT MCIAI AND ENGINEERS DRAWINGS AND SPECIFICATIONS. FIGURED DIMENSIONS ONLY TO BE USED. ALL DIMENSIONS TO BE CHECKED ON SITE PRIOR TO CONSTRUCTION OR FABRICATION. THE CONTRACTOR SHALL NOTIFY THE MCIAI / ENGINEER OF ANY DISCREPANCIES.

 

LEGEND	
	EXISTING STRUCTURE
	PROPOSED WORKS
	DEMOLITION
	PROPOSED STRUCTURE
	DEMOLITION
	SITE BOUNDARY

REV.	DATE:	DESCRIPTION:

RIBA STAGE 3
NOT FOR CONSTRUCTION



CLIENT: MR & MRS JAVED
PROJECT: 17 MACALLAN NEWS, MOTHERWELL
TITLE: PROPOSED PLANS
STATUS: STAGE 3
REF: 101MA12227 - 17 MACALLAN NEWS/Drawings/Model

JOB NO: 2237
ISSUE NO: 2000
REV NO: 00
DATE: DEC 23
SCALE: