


1 PROPOSED SOUTH ELEVATION OPTION

SCALE 1:50

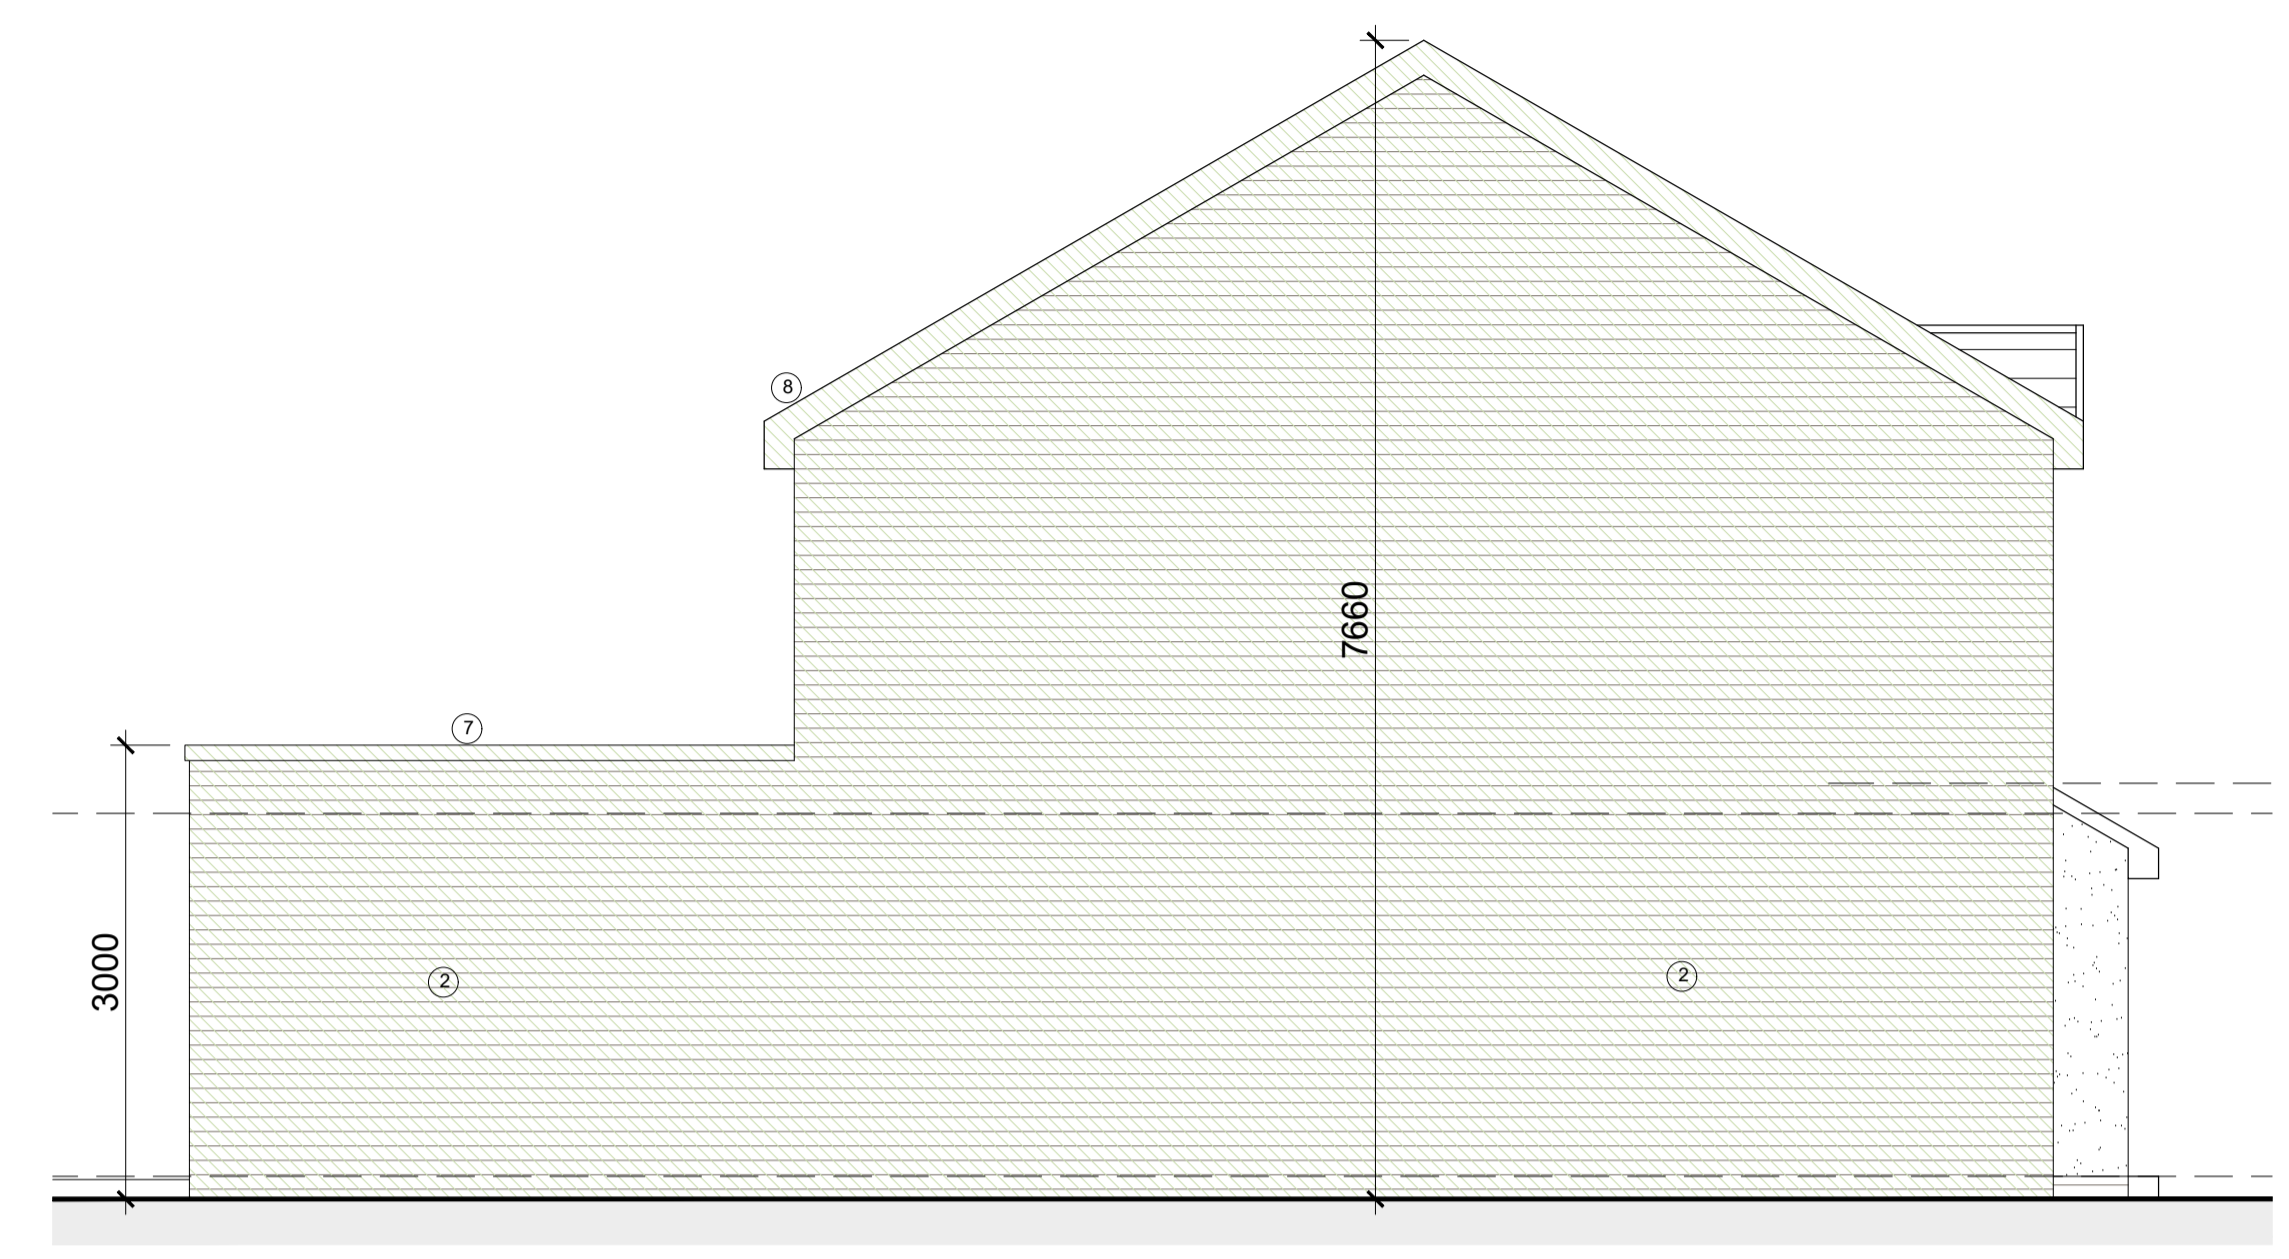

1 PROPOSED WEST ELEVATION

SCALE 1:50



1 PROPOSED SOUTH ELEVATION

SCALE 1:50



1 3D CGI PROPOSED REAR VIEW

NTS

- 1 UPVC WINDOWS TO MATCH EXISTING
- 2 BRICK TO MATCH EXISTING
- 3 WHITE WEBER RENDER OR SIMILAR
- 4 UPVC PATIO DOORS TO MATCH EXISTING
- 5 ROOF TILES TO MATCH EXISTING
- 6 SINGLE PLY MEMBRANE TROCALSIKA OR SIMILAR
- 7 PRESSED METAL PARAPET
- 8 FASCIA & SOFFIT TO MATCH EXISTING



GENERAL: THESE DRAWINGS TO BE READ IN CONJUNCTION WITH ALL RELEVANT MCAT AND ENGINEERS DRAWINGS AND SPECIFICATIONS. FIGURED DIMENSIONS ONLY TO BE USED. ALL DIMENSIONS TO BE CHECKED ON SITE PRIOR TO CONSTRUCTION OR FABRICATION. THE CONTRACTOR SHALL NOTIFY THE MCAT / ENGINEER OF ANY DISCREPANCIES.



LEGEND

EXISTING STRUCTURE	PROPOSED WORKS
DEMOLITION	PROPOSED STRUCTURE
DEMOLITION	
SITE BOUNDARY	

REV.	DATE:	DESCRIPTION:

RIBA STAGE 3

NOT FOR CONSTRUCTION



CLIENT: MR & MRS JAVED
 PROJECT: 17 MACALLAN MEWS, MOTHERWELL
 TITLE: PROPOSED ELEVATIONS
 STATUS: STAGE 3
 REF: 101MA12227 - 17 MACALLAN MEWS/Drawings/Model

JOB NO: 2237
 DATE: JAN 23
 SCALE: