


Front Elevation
Substation TR7
Sub Station Elevations
Scale 1:50

Left Elevation
Substation TR7

Rear Elevation
Substation TR7

Right Elevation
Substation TR7

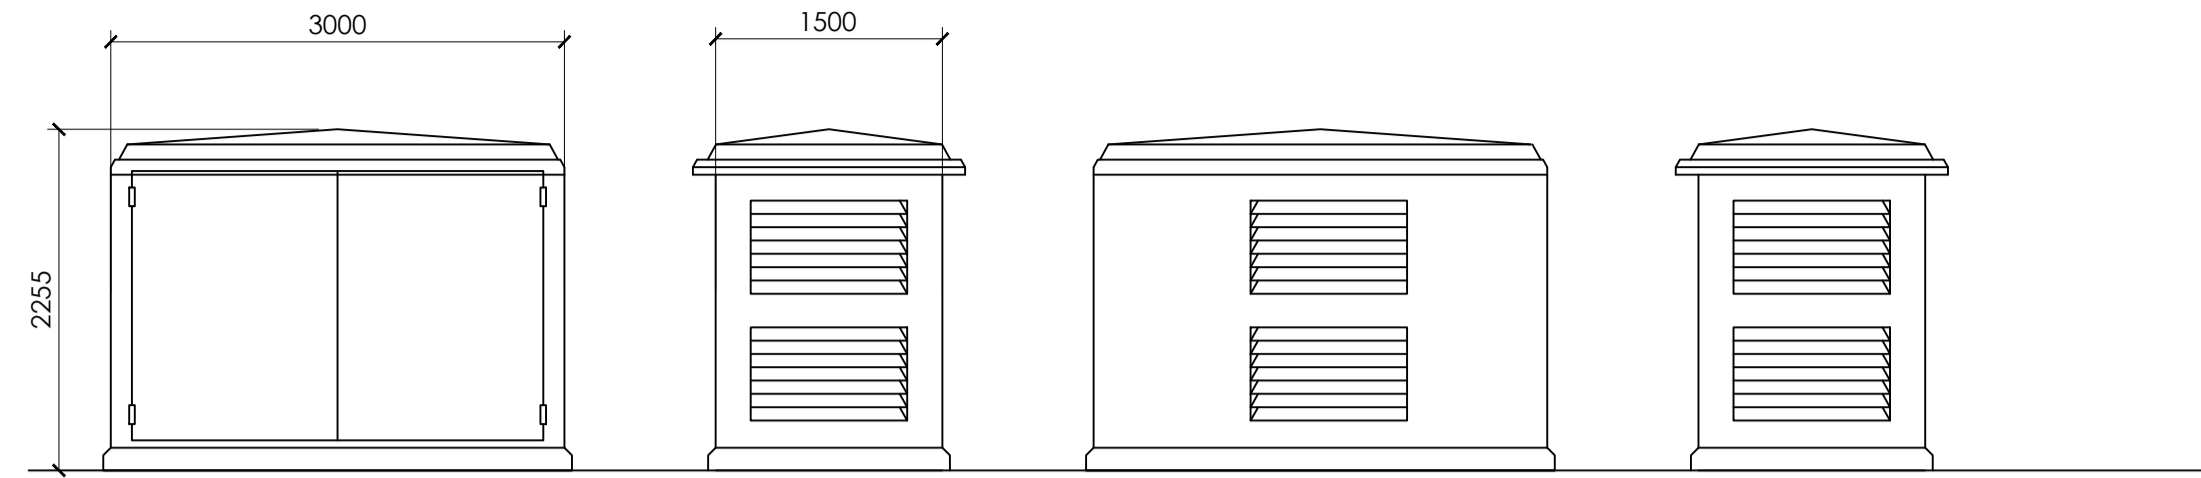


Front Elevation

Left Elevation

Rear Elevation

Right Elevation

LV panel Elevations
Scale 1:50

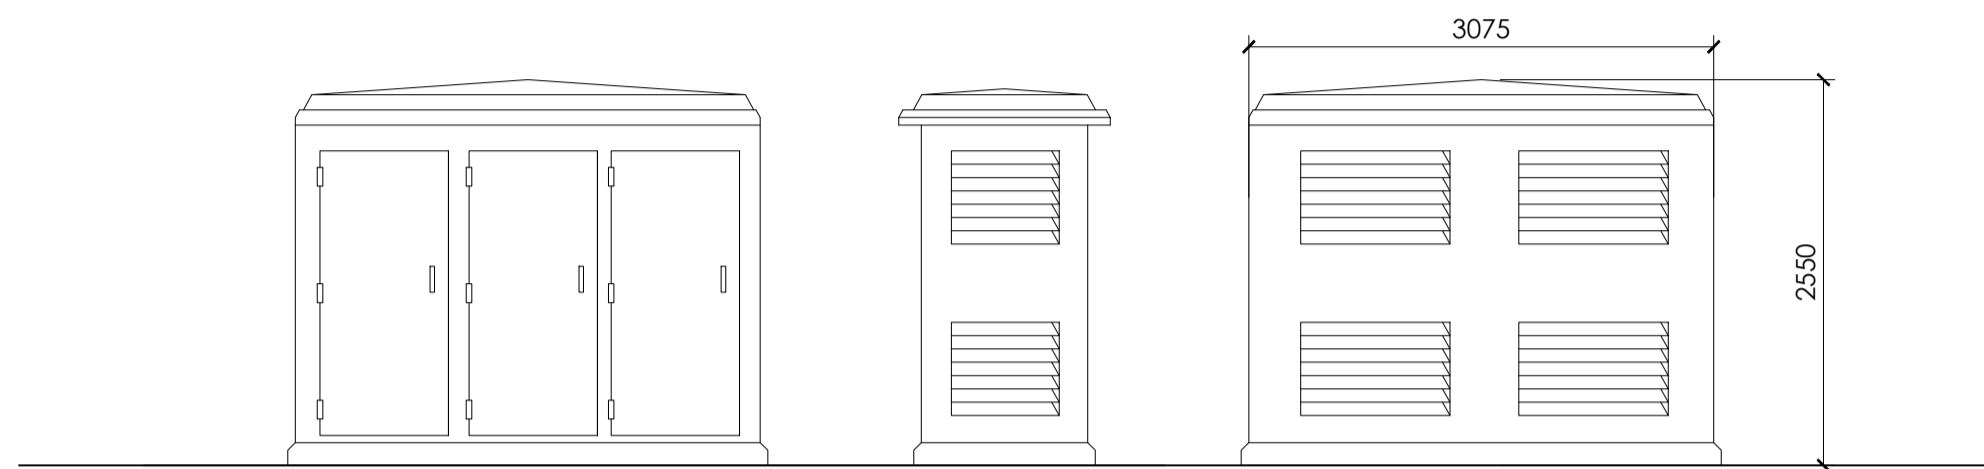


Front Elevation

Side Elevation

Rear Elevation

Plant Room Elevations
Scale 1:50

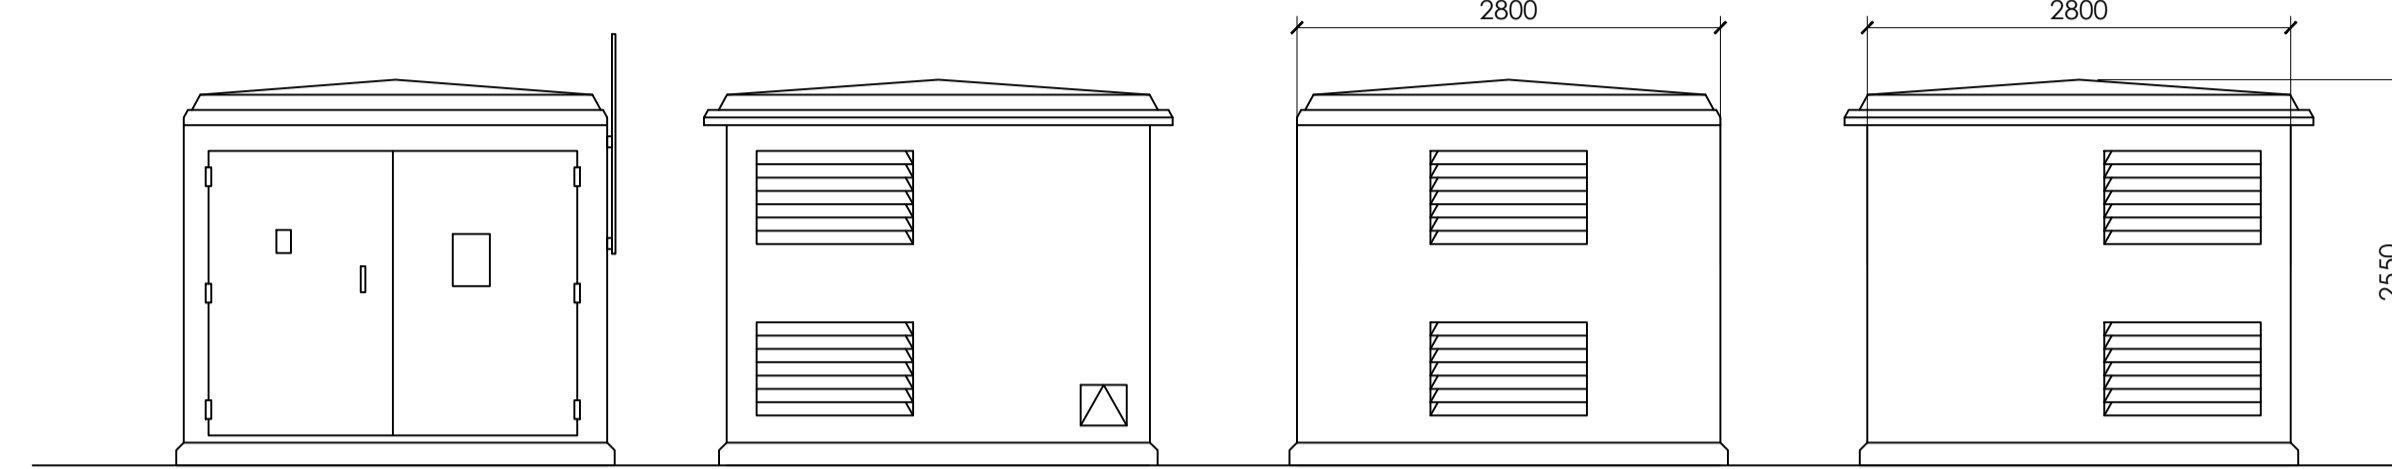


Front Elevation
Substation TR7


Left Elevation
Substation TR7

Rear Elevation
Substation TR7


Right Elevation
Substation TR7

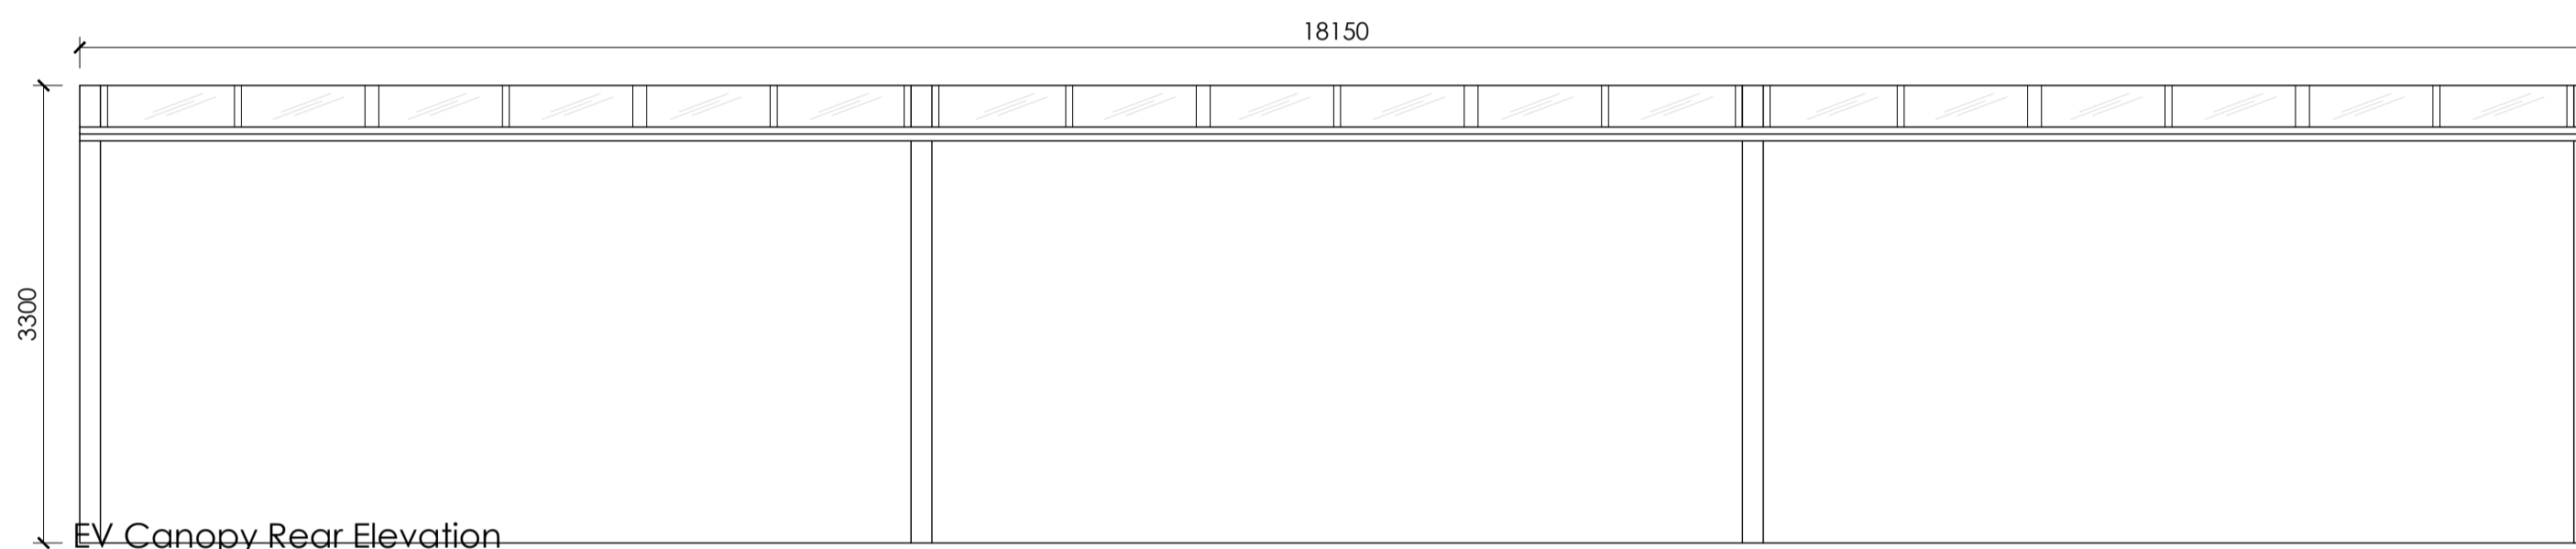


EV Canopy Rear Elevation
Scale 1:50

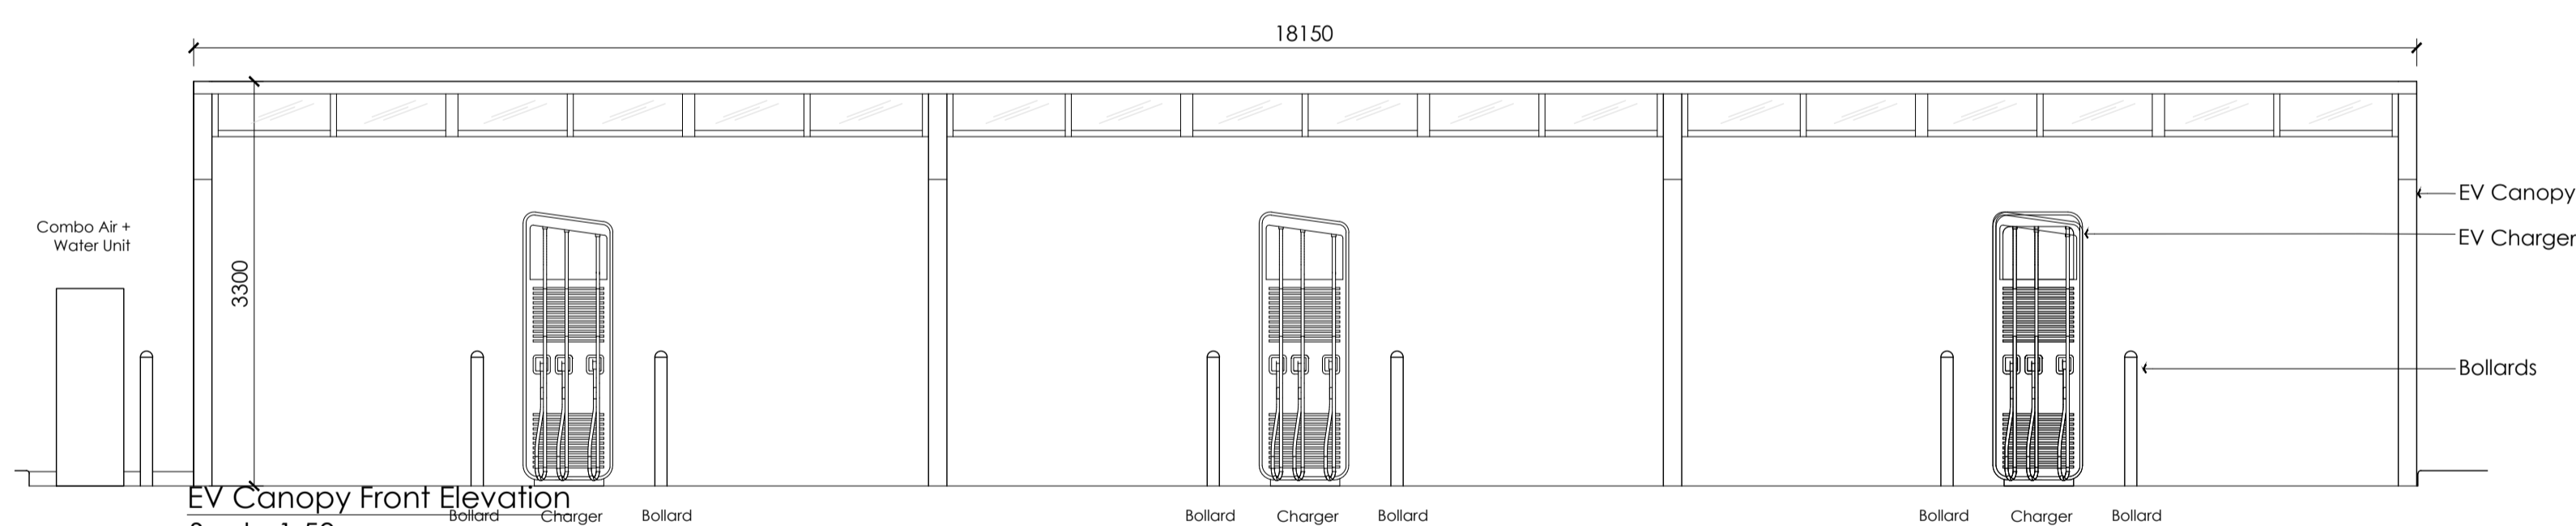


EV Canopy Front Elevation
Scale 1:50

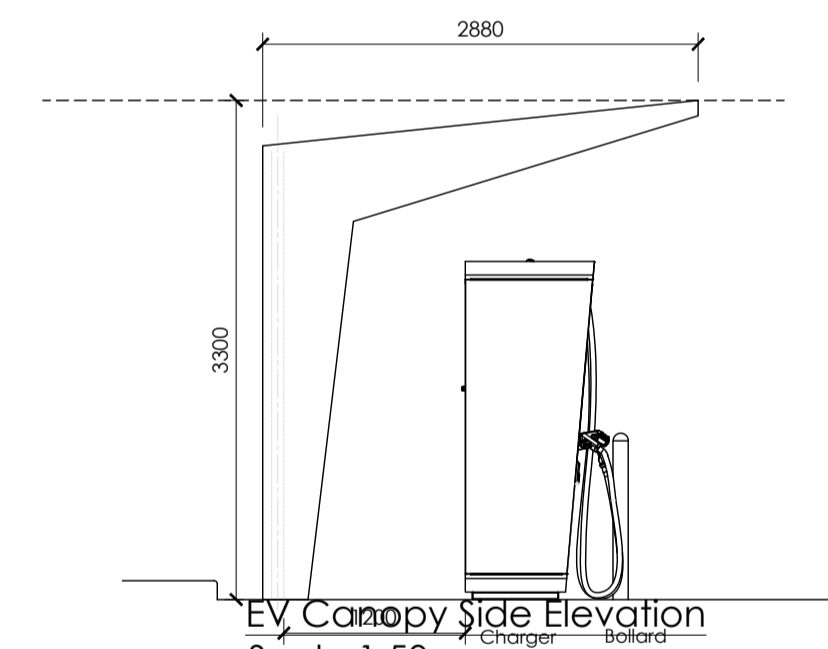

EV Canopy Side Elevation
Scale 1:50

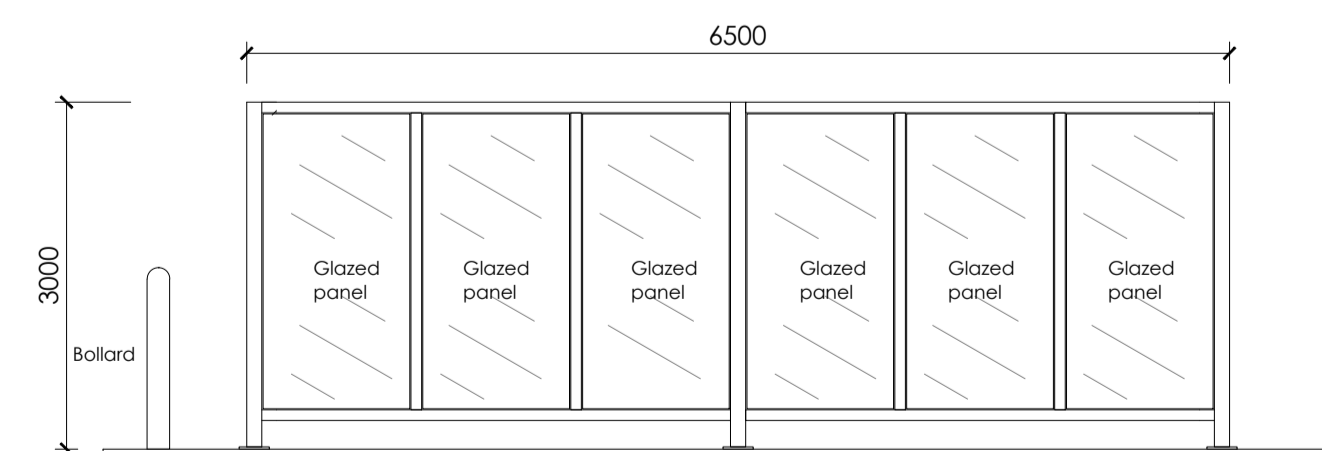

Jet Wash Screen Elevation (Side)
Scale 1:50

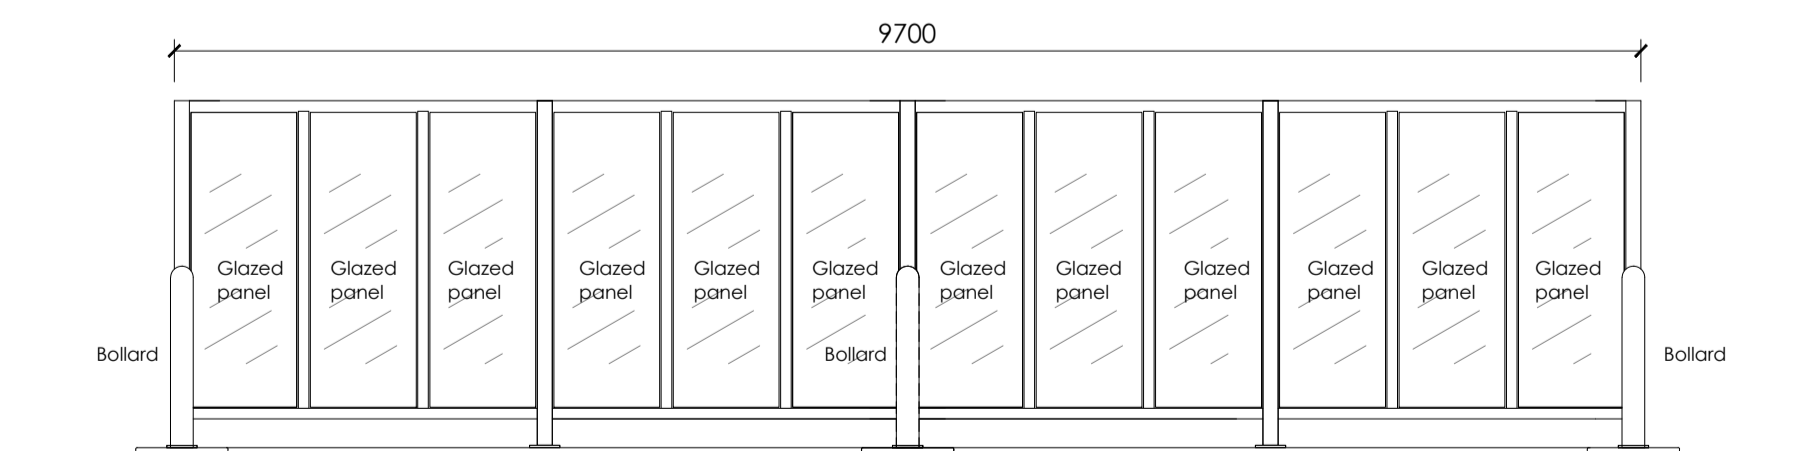

Jet Wash Screen Elevation (Front)
Scale 1:50



rev	date	by	description
~	31-01-2024	GY	Drawing Created

CLIENT
mfg motor fuel group
10 Bricket Road
St Albans, Hertfordshire
AL1 3JX

PROJECT LOCATION
Laindon Service Station
Arterial Road, Laindon,
Essex. SS15 6DP

DRAWING
Proposed Elevations - EV Canopy, Jet Wash
Screens and Ancillary Buildings

PLANNING

Wyeth
Projects Services
The Cart Shed, Amberley Court,
Amberley Lane, Millford, Surrey,
GU8 5EB, United Kingdom
Tel: +44 (0)1483 424704
Email: enquires@wyethprojects.com
© This drawing is the copyright of WYETH PROJECTS SERVICES Ltd.

Date: January 2024	Draw By: G K Young	A1 original size
Scale: 1:50	Dwg No: WPS-MFG-104-P-34	Rev: ~