



EXISTING ROOF PLAN

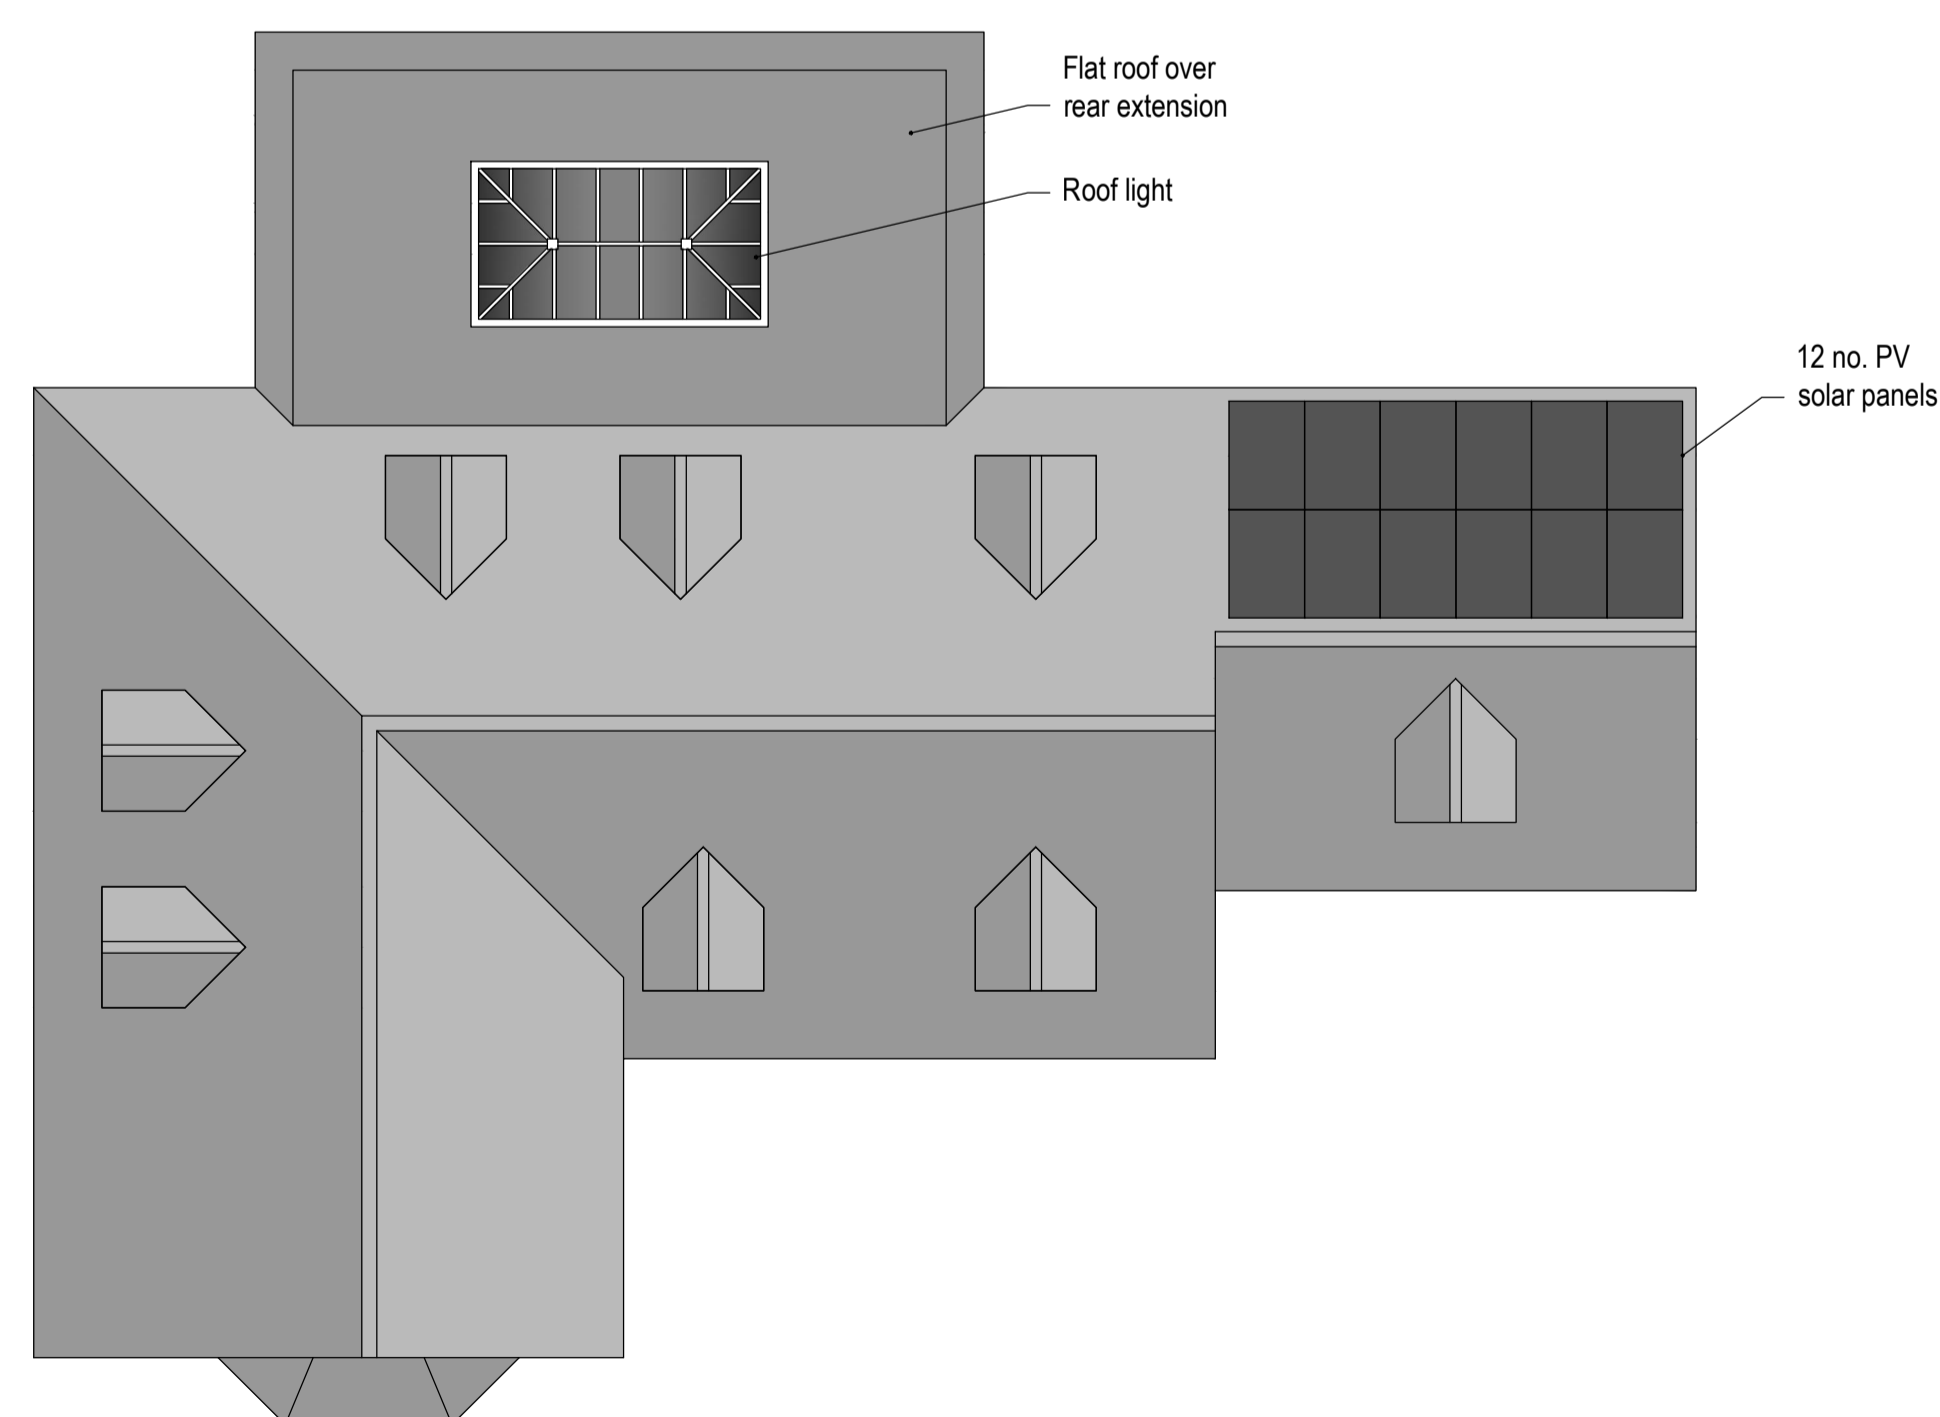

PROPOSED ROOF PLAN

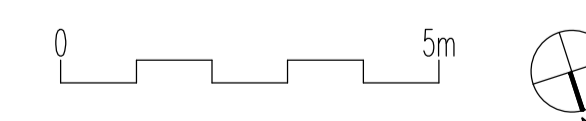

PURPOSE OF ISSUE
PLANNING



PROJECT
Extension and alterations at:
26 Church Lane, Milton
Cambridge CB24 6AB

TITLE
Roof Plan -
Existing and Proposed

CLIENT
Amanda and Howard Scarborough

DRAWN BY mca	CHECKED BY fm	DATE 19.01.2024
-----------------	------------------	--------------------

SCALE (@ A1) 1 : 100	PROJECT NUMBER 1320
-------------------------	------------------------

DRAWING NUMBER AP009	REV
-------------------------	-----