


**NORTH ELEVATION**  
Scale: 1:100




**EAST ELEVATION**  
Scale: 1:100

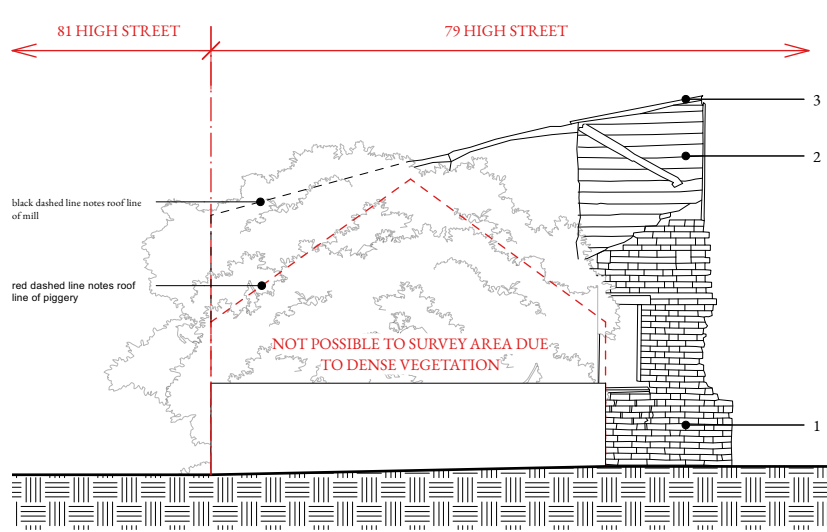

**WEST ELEVATION**  
Scale: 1:100

**NOTES**

- 1. red brickwork
- 2. black horizontal timber cladding
- 3. corrugated metal roof
- 4. corrugated roof
- 5. concrete blockwork
- 6. timber stable door

 

Dimensions areas and levels where given are only approximate and must be verified on site by contractor. The architect must be notified of any kind of discrepancies immediately. This drawing is to be read in conjunction with all relevant consultants' and/or specialists' drawings/documents and any discrepancies or variations are to be notified to the architects before the affected work commences. All queries relating to design of foundations, floor slabs and any structural elements are to be referred to the structural engineering consultant for resolution. This drawing applies only to this job and site. This drawing must not be scaled. The information on this drawing is copyright protected.

Rev.	Date	Notes
P1	22/02/2024	Issued for Planning

**PLANNING**

Project Number - Name	
265 - HIGH STREET COTTENHAM	
Sheet Title	
MILL ELEVATIONS 1 AS EXISTING	
Sheet Number_Revision	
060_P1	
Scale	Date
AS NOTED AT A3	FEBRUARY 2024
Drawn	Checked
JT	EP

**apa**

Ashworth Parkes Architects

Unit F / Dale's Brewery / Cambridge / CB1 2LJ /

01223 366522

office@ashworthparkes.co.uk

www.ashworthparkes.co.uk