



Drinkhouse Rd Croston

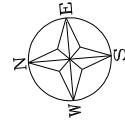

Number 5 Drinkhouse Rd

Number 7 Drinkhouse Rd

Number 3 Drinkhouse Rd

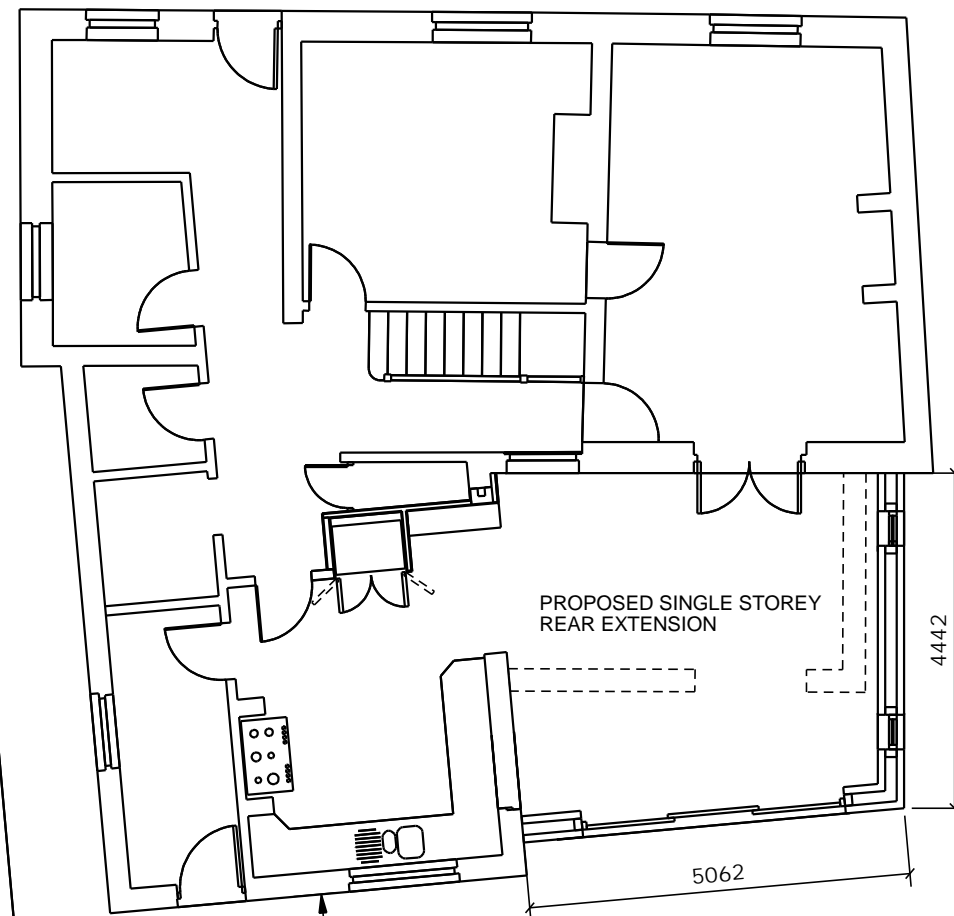

PROPOSED SINGLE STOREY REAR EXTENSION

4442

5062

45 meters to end of garden

PROPOSED SITE PLAN

SCALE 1:100 (A3)

REV MARK	REVISION DESCRIPTION	REVISION DATE
	SWIFT DESIGN 5 DRINKHOUSE RD TEL 07968 809859	
<b>DRAWING TITLE</b>	PROPOSED SITE PLAN	
<b>CONTRACT</b>	5 DRINKHOUSE RD EXTENSION	
<b>MODELLED BY</b>	S SWIFT	<b>ISSUE DATE</b>
<b>CONTRACT NO</b>	240102	<b>SCALE</b> 1:100
<b>DRAWING No</b>	G [5]	<b>REVISION No.</b>