

REVISIONS

Rev	Description	Date	By

NOTES


Job:
 Proposed Extension/Alteration,
 25, Collingwood Avenue,
 Corby.
 For
 MRS S.KENRICK

Title:
 Planning


Scale: 1:100 Dwg No: 3294/4 Date: Jan 24 Rev:




PROPOSED SOUTH EAST ELEVATION

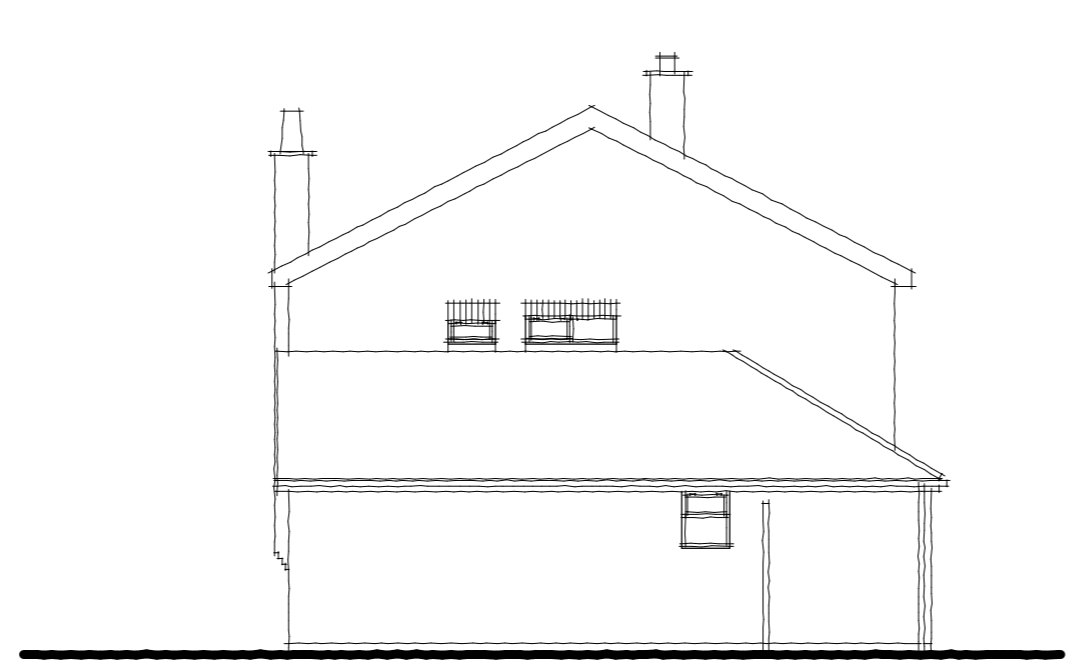


PROPOSED SOUTH WEST ELEVATION

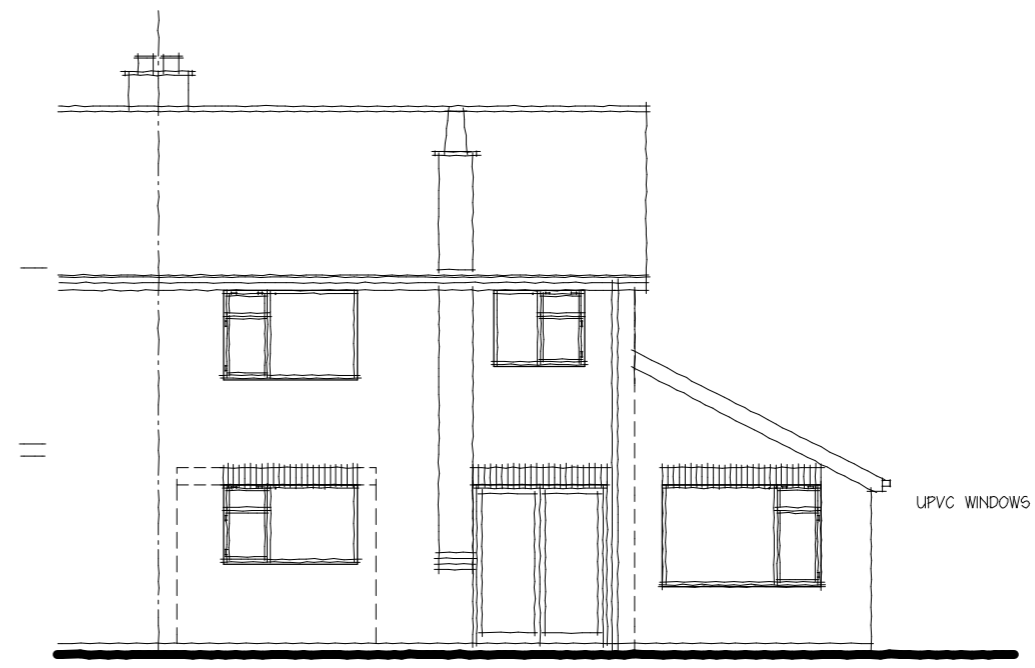


PROPOSED NORTH WEST ELEVATION

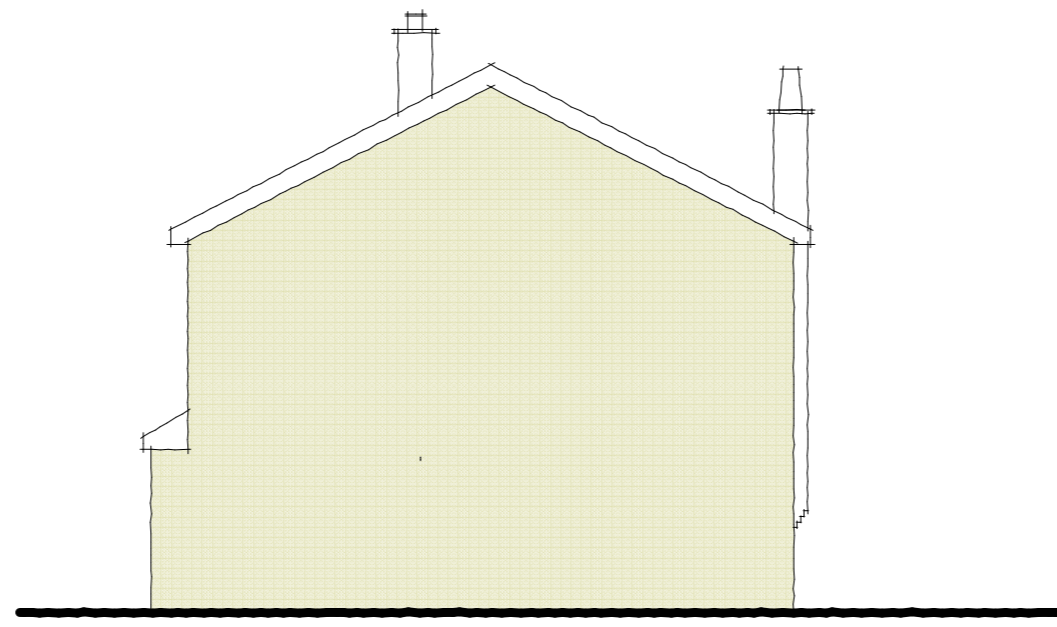

PROPOSED NORTH EAST ELEVATION

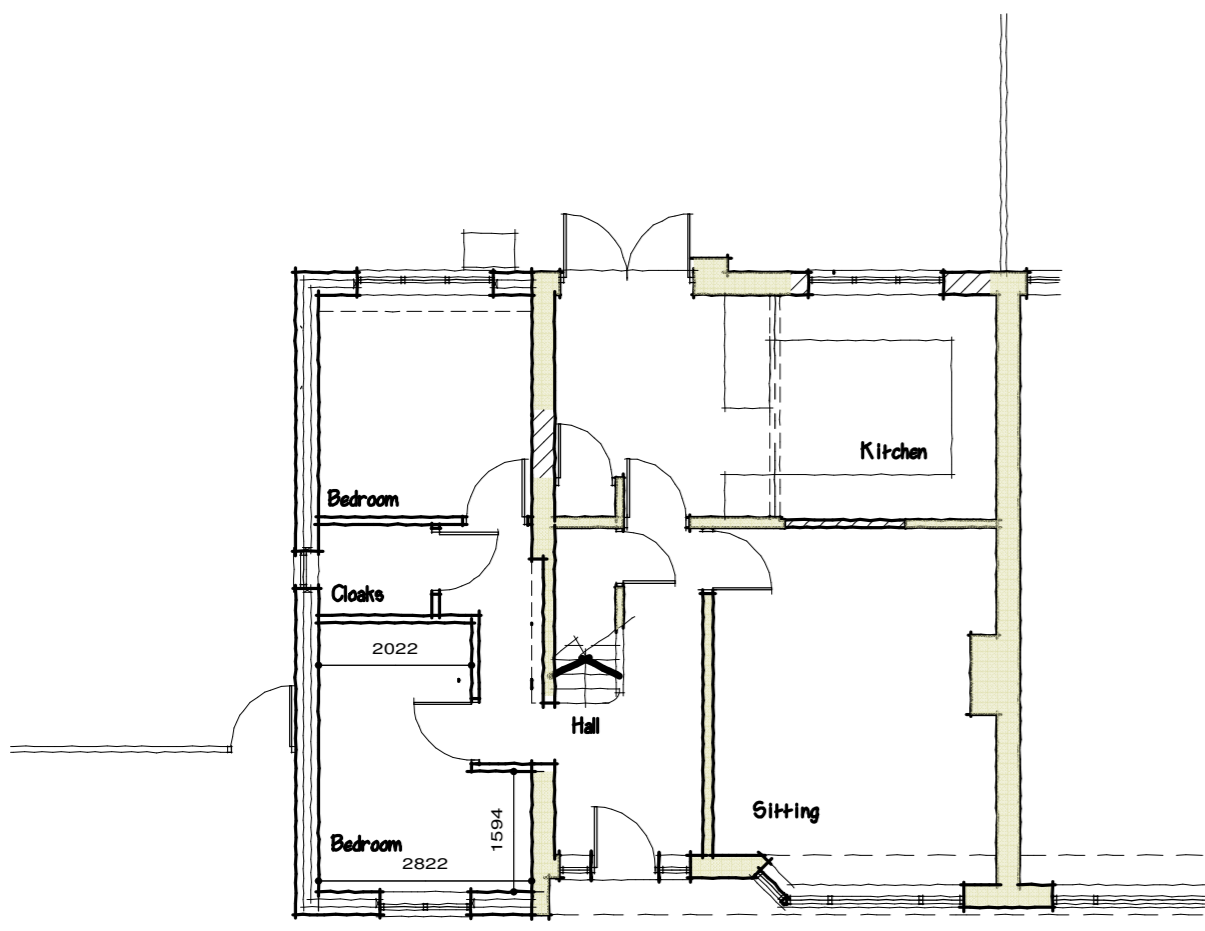

PROPOSED GROUND FLOOR LAYOUT

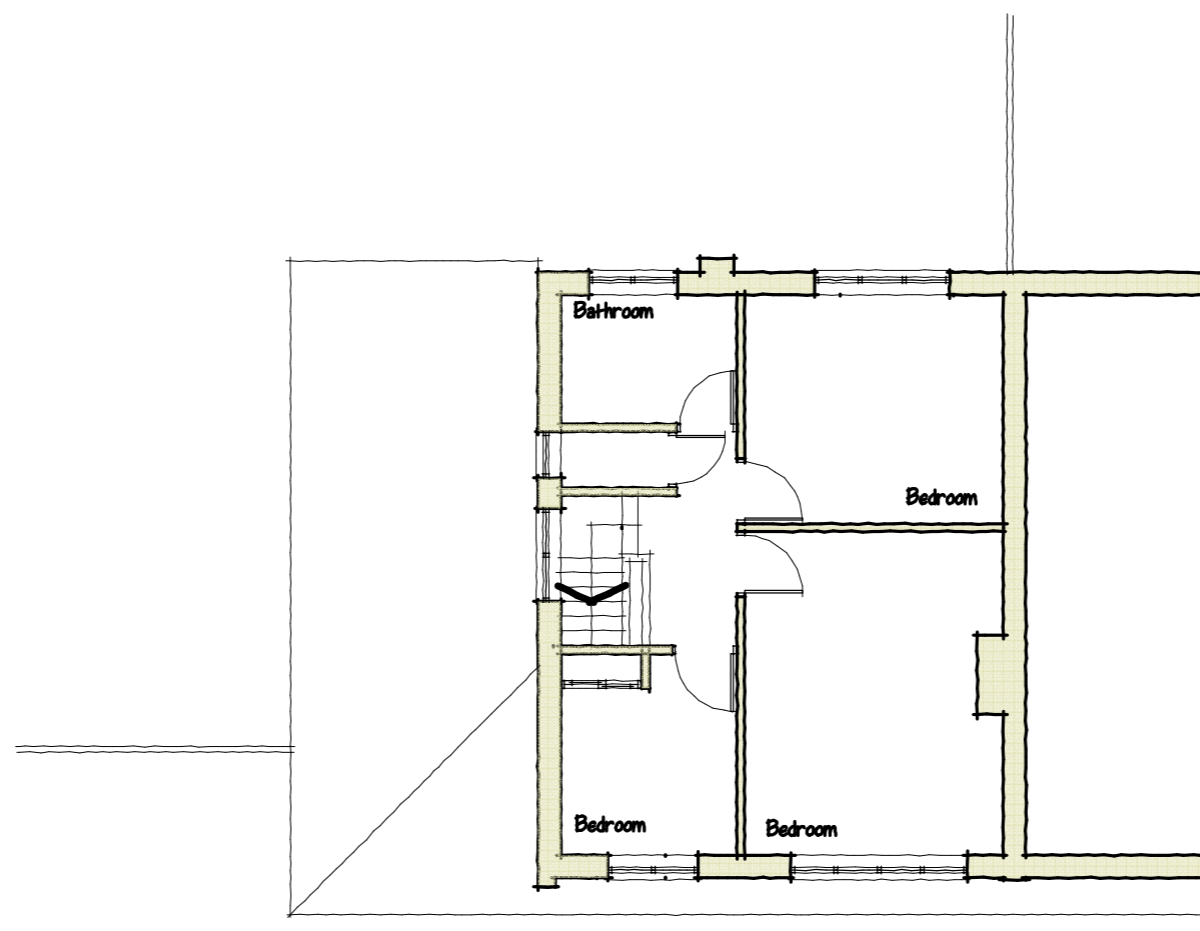

PROPOSED FIRST FLOOR LAYOUT