

REVISIONS

Rev	Description	Date	By

NOTES


Job:  
 Proposed Extension/Alteration,  
 25, Collingwood Avenue,  
 Corby.  
 For  
 MRS S.KENRICK

Title:  
 Existing Layout

Scale: 1:100	Dwg No: 3294/1	Date: Sept 23	Rev:
--------------	----------------	---------------	------




EXISTING SOUTH EAST ELEVATION

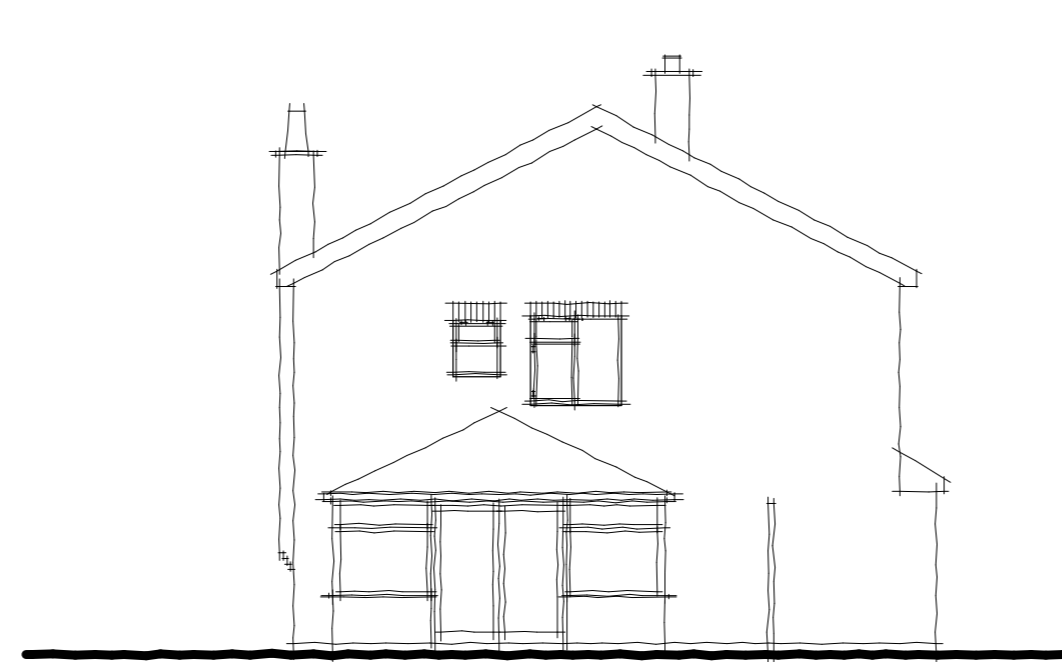


EXISTING SOUTH WEST ELEVATION




EXISTING NORTH WEST ELEVATION

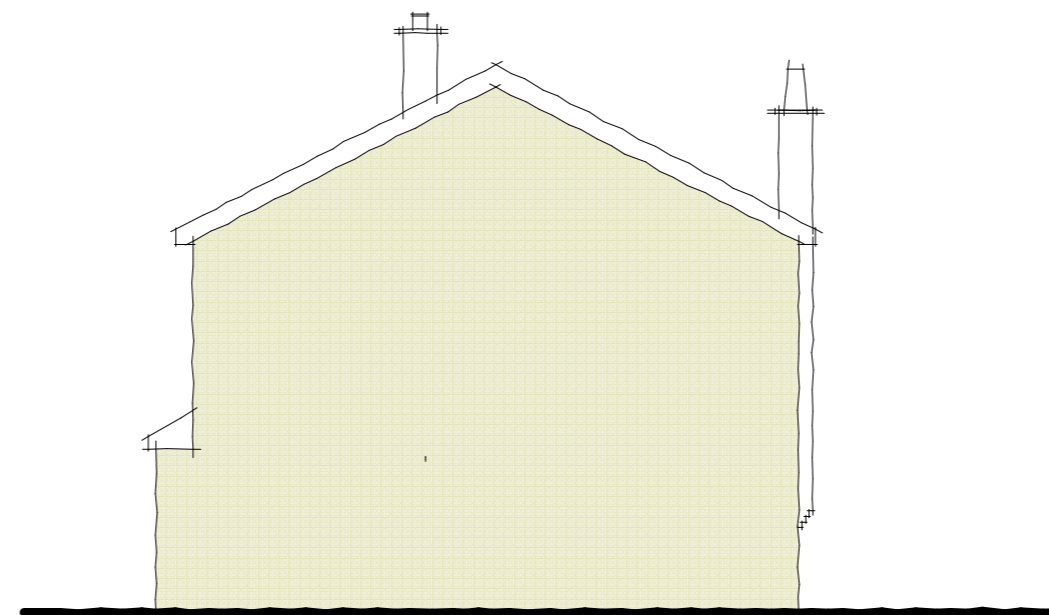

EXISTING NORTH EAST ELEVATION

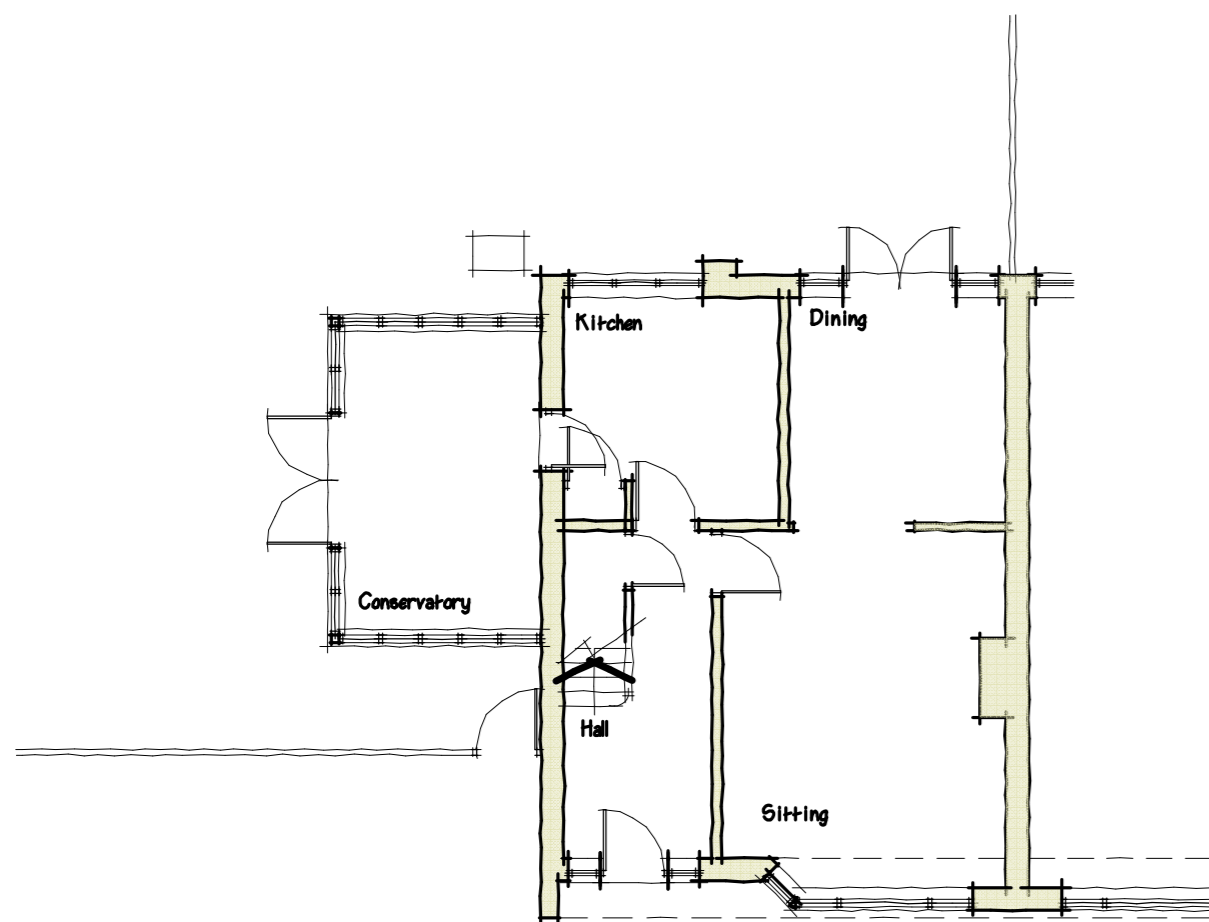

EXISTING GROUND FLOOR LAYOUT

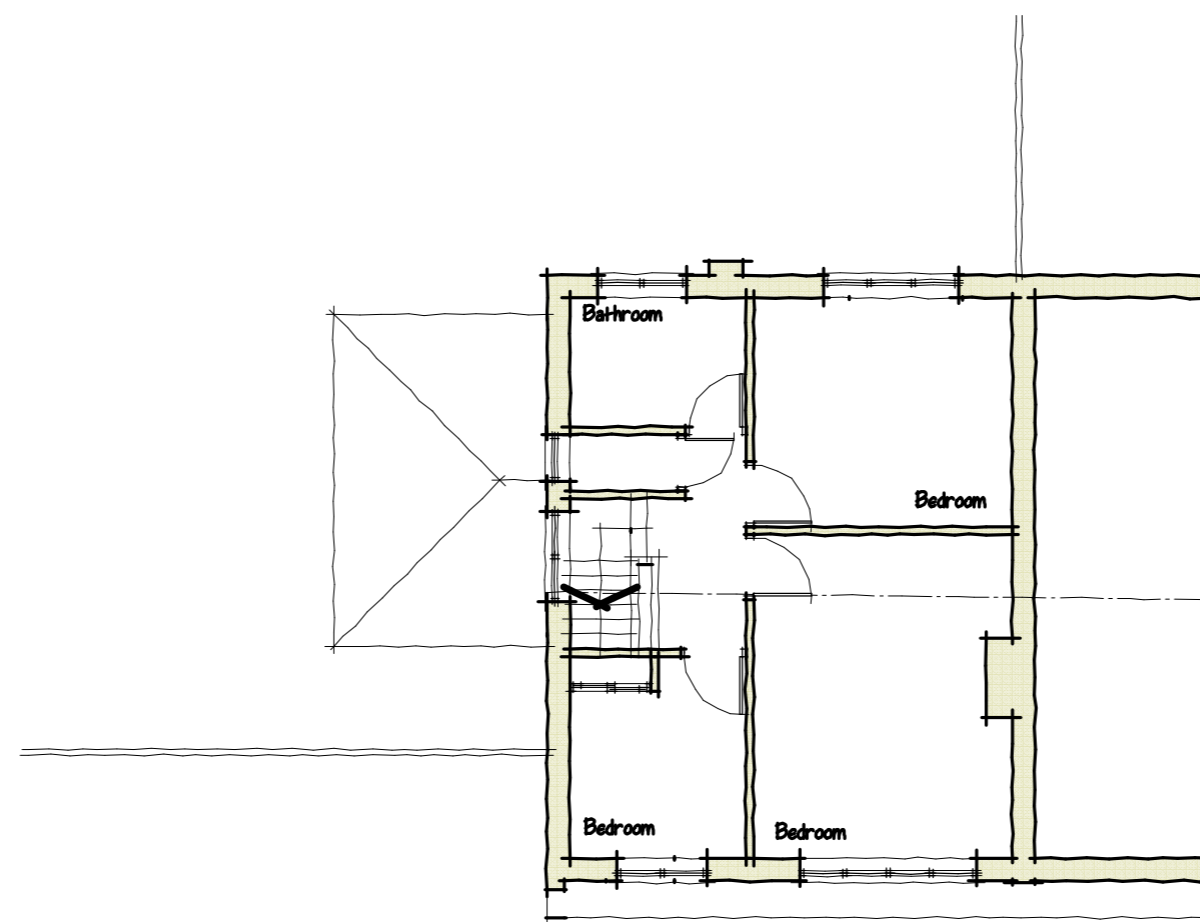

EXISTING FIRST FLOOR LAYOUT