



Back Elevation

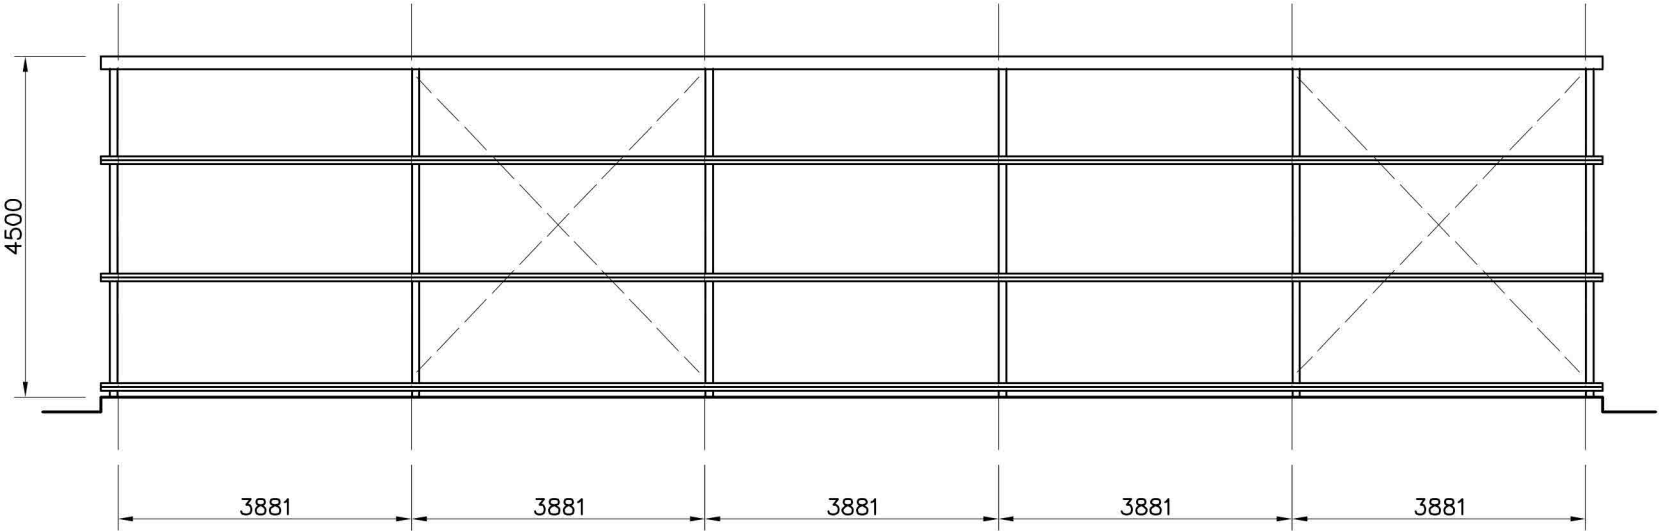

Front Elevation

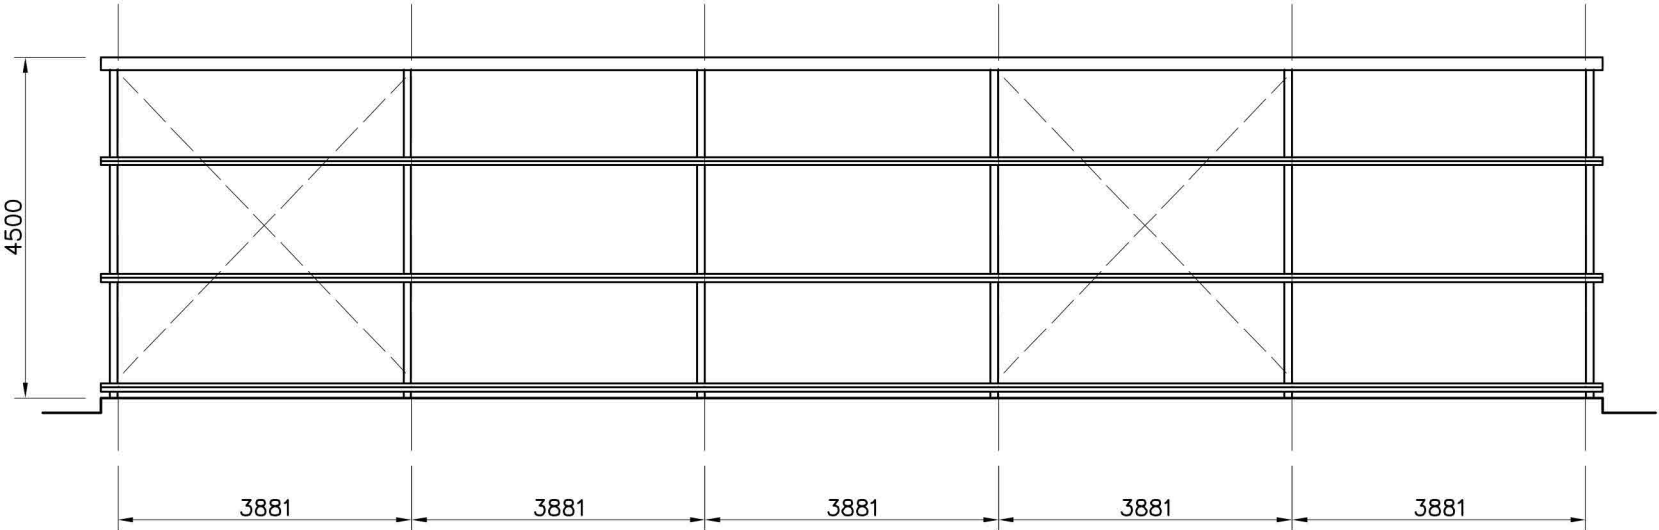

Notes:

Revisions:



Bewdley Business Park
A456 Longbank, Bewdley
Worcestershire, DY12 2TZ

Tel 01562 544210

omegasteelbuildingsolutions.co.uk

Steel Framed Building
at
Peterborough, PE8 5LQ
for
Sharp and Strong

19/10/2023

Scale: 1 : 100

Front and Back Elevations

| | | |
|---------|----|---|
| SCN2435 | 04 | — |
|---------|----|---|