


Rev	Alterations	Drawn	Checked	Date
A	External Stair added	GS	GS	05.02.24
B	Proposed ground floor plan added	GS	GS	26.02.24

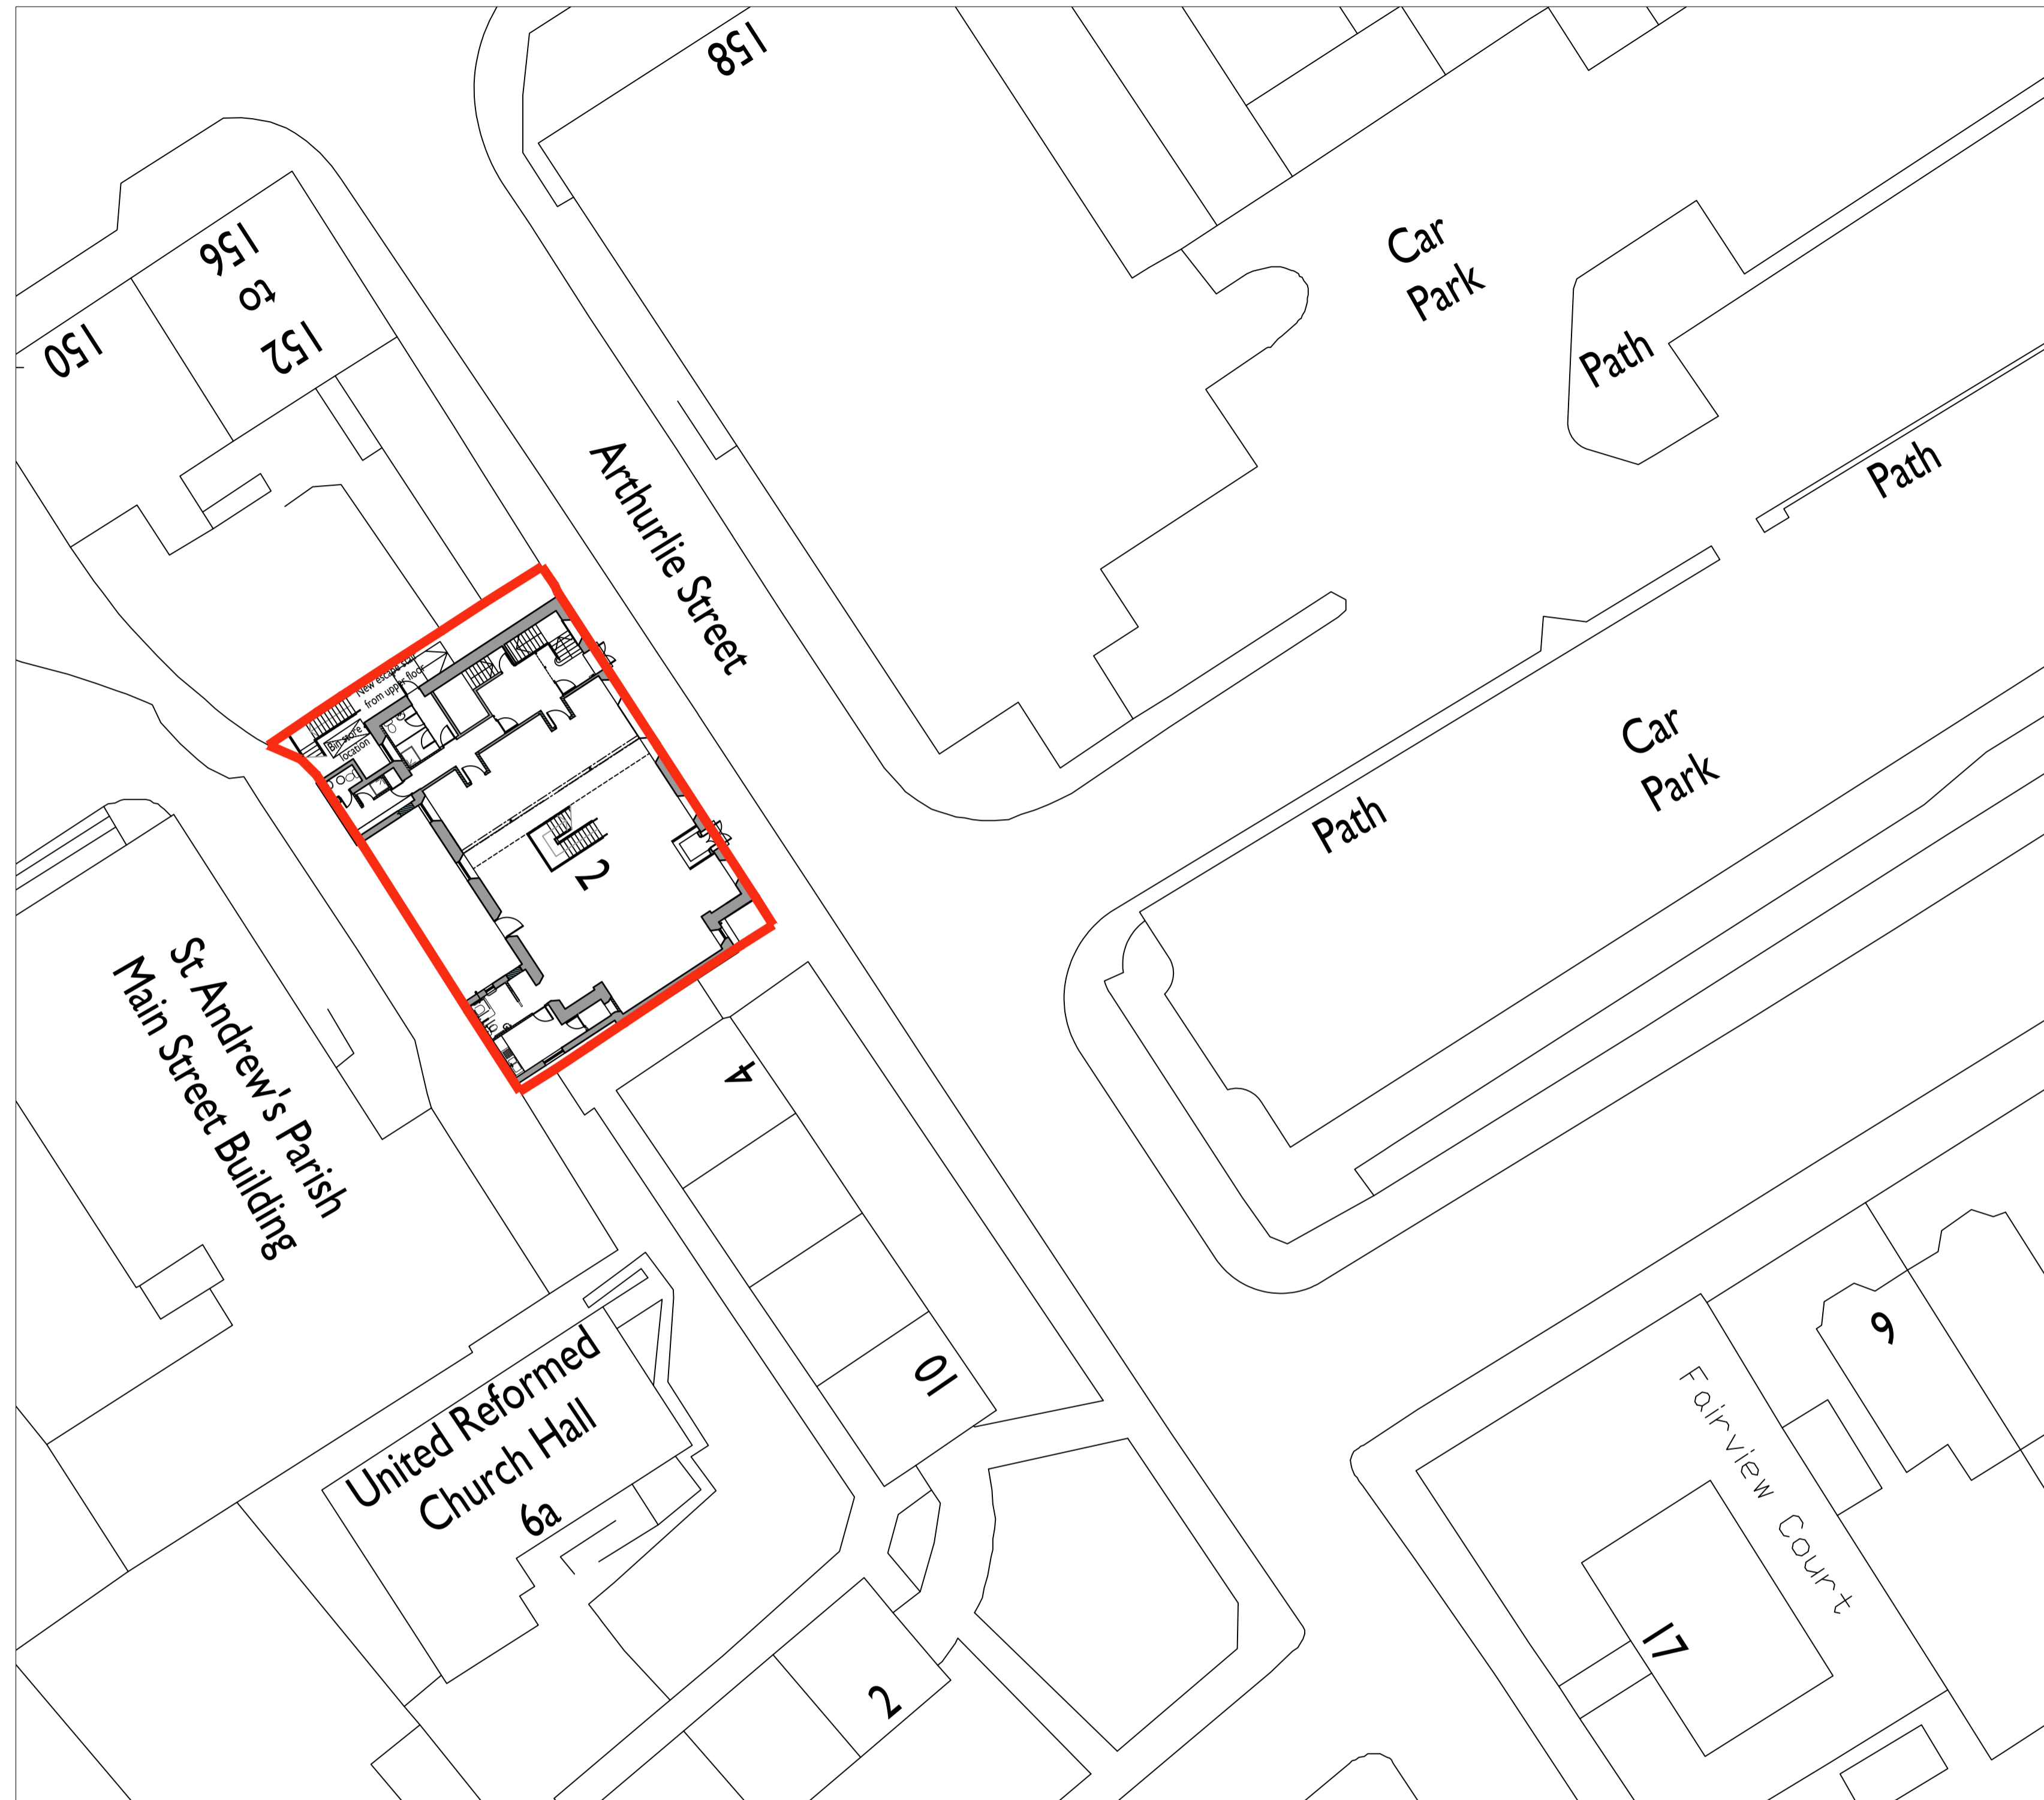

KEY :
 Extent of Works / Client ownership



Studio 5 | The Old School Business Centre |
 40 Rochsolloch Road | Airdrie | ML6 9BG
 Tel: 01236 423197
 design@cd-architects.co.uk
 www.cd-architects.co.uk

project title:
Church Refurbishment For Mr O'Hara; Barrhead United Reformed Church, Arthurlie St, Barrhead, G78
2RB
 drawing title:
As Proposed Site Plan

Copyright: CD Architects Ltd.
 DO NOT SCALE: Use figured dimensions only.
 CD Architects Ltd accepts responsibility
 for this document only to the commissioning party
 and not to any other.
 All 3D visualisations are for indicative purposes only.
 This drawing is for information only, subject to local
 authority approval.

issue stage: PLANNING	drawn: GS
date: Sep-22	paper size: A3
drawing number & revision: 22067_PL200 REV B	