



Notes
 This document is issued for the party which commissioned it and for specific purposes connected with the captioned project only. It should not be relied upon by any other party or used for any other purpose.
 Darren Baird Architecture accepts no responsibility for the consequences of this document being relied upon by any other party, or being used for any other purpose, or containing any error or omission which is due to an error or omission in data supplied to us by other parties.


Key to symbols

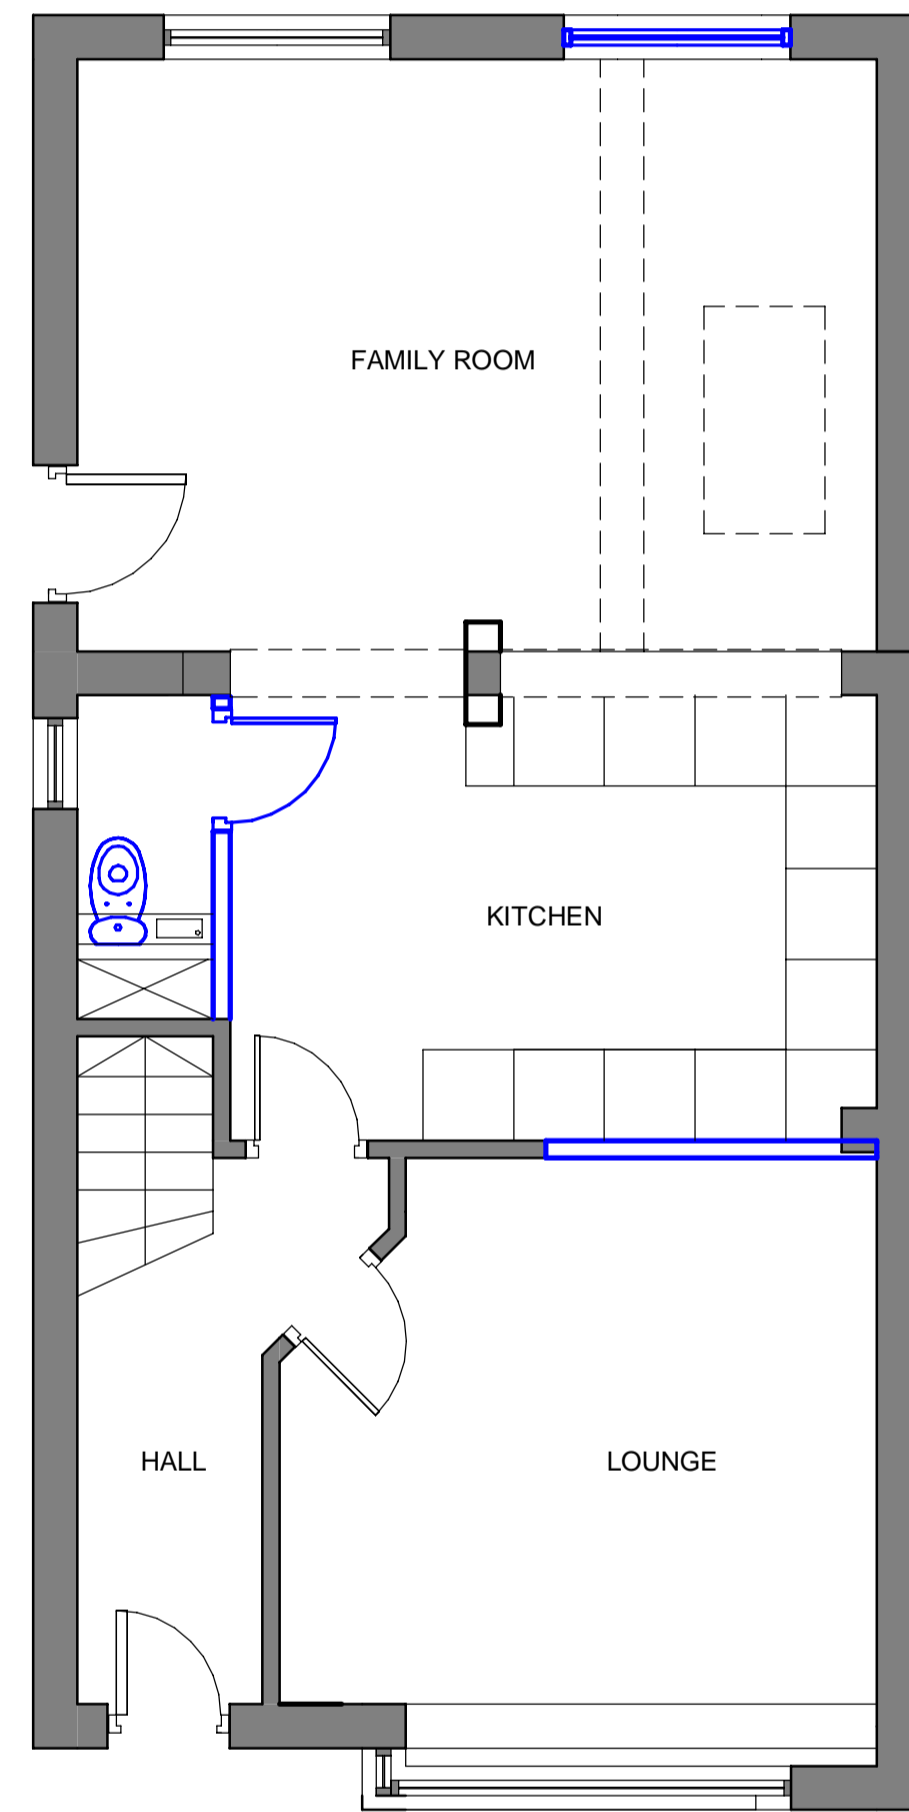


Proposed Ground Floor Plan
 1 : 50

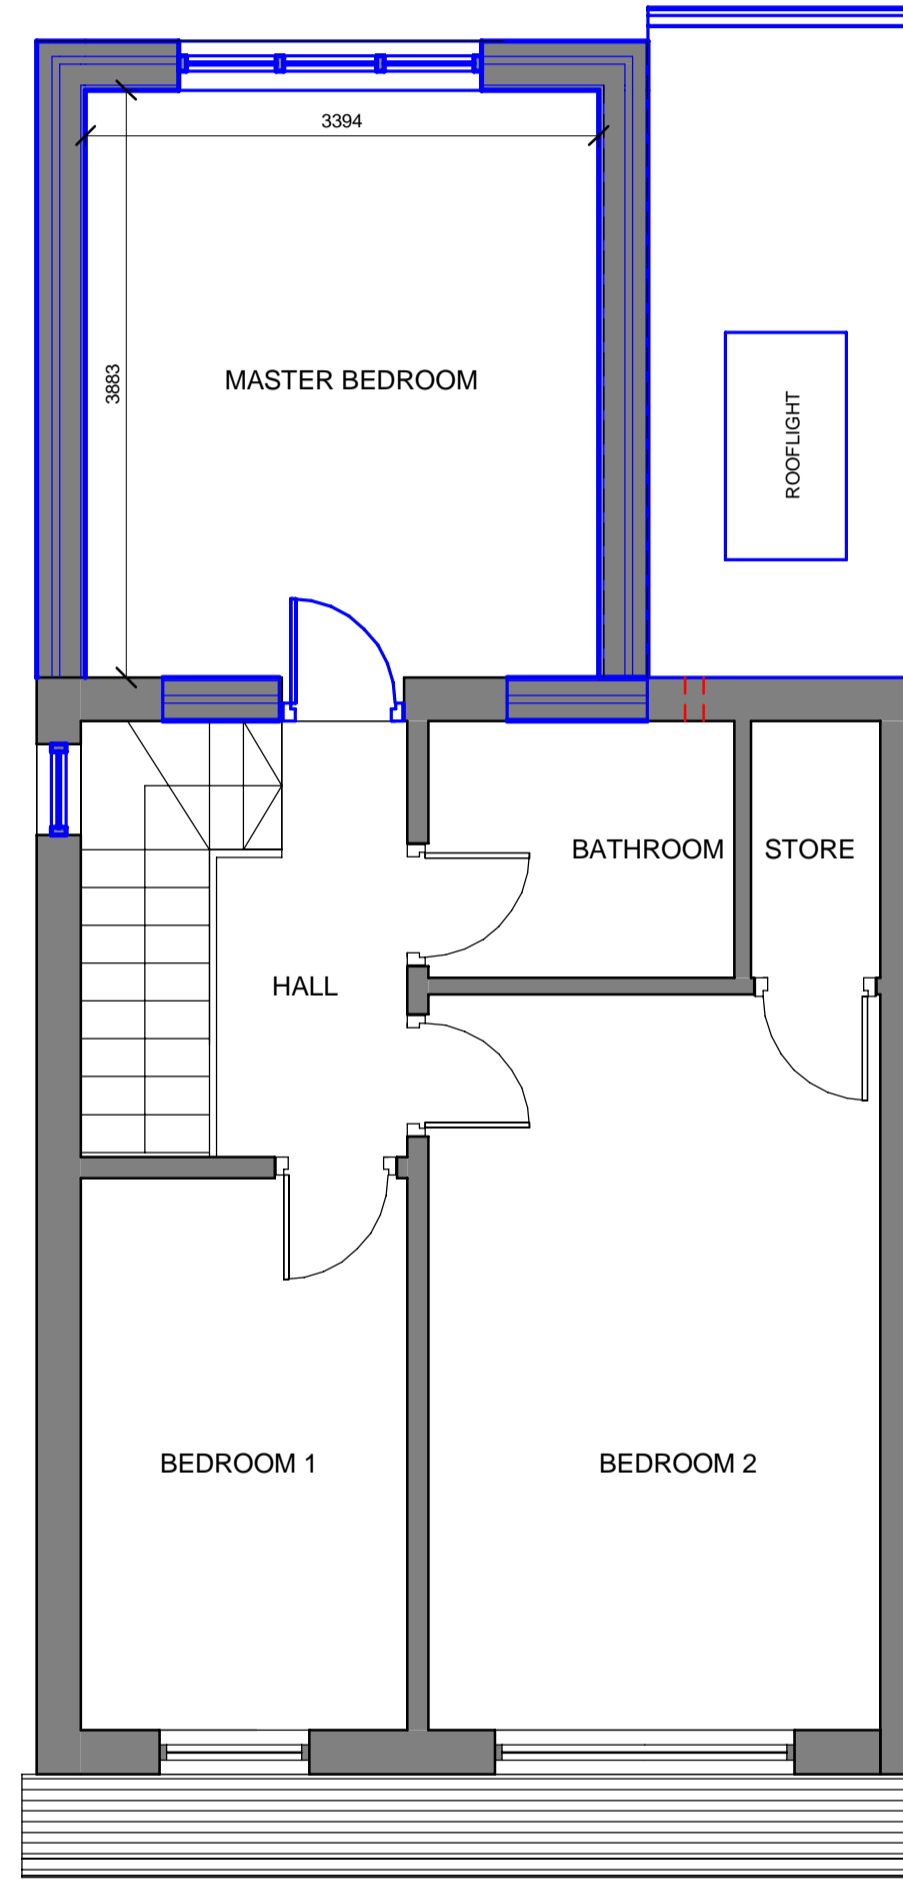

Proposed First Floor Level
 1 : 50

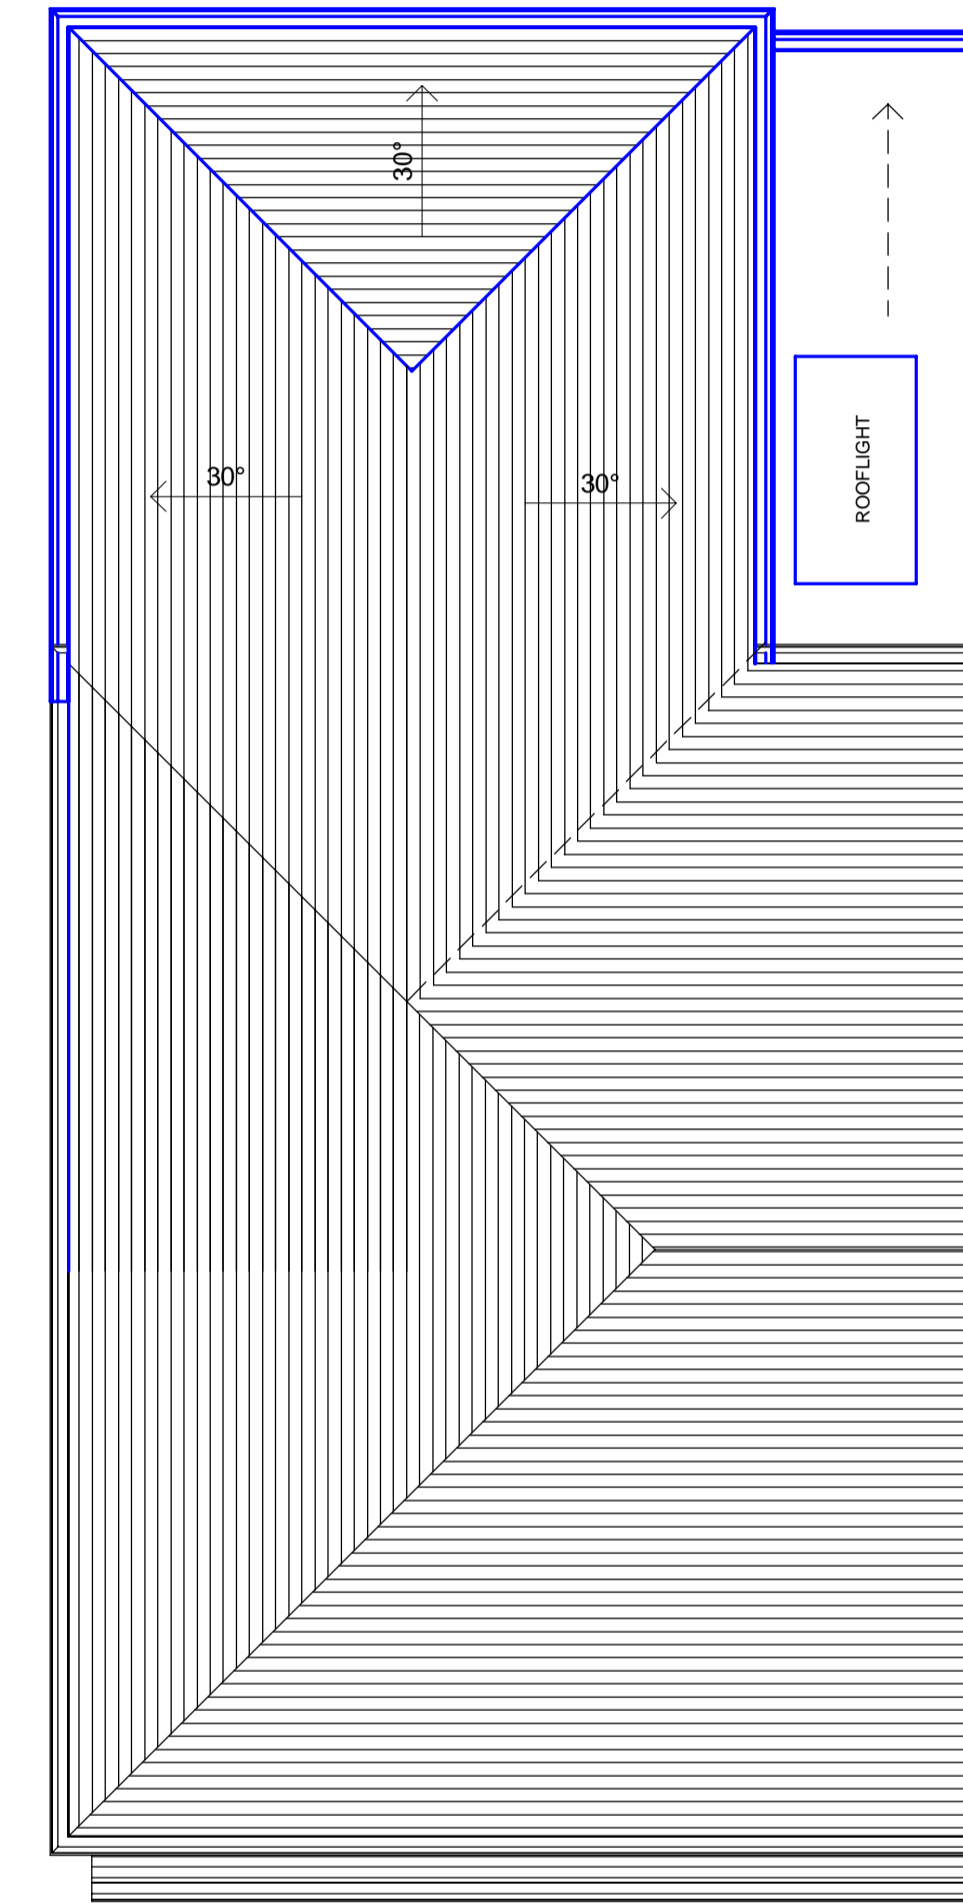

Proposed Roof Plan
 1 : 50

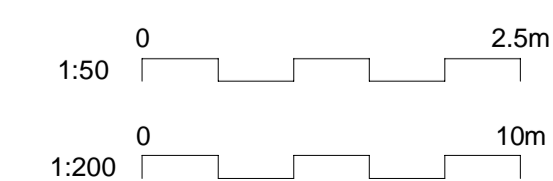

**DARREN BAIRD
 ARCHITECTURE**

Client
 Mr Ross Duncan
 91 Rockmount Avenue
 Thornliebank
 G46 7DP

Title
 Planning Application -
 Proposed Ground, First
 and Roof Plans

Scale at A1	Status	Rev
As Shown	PRE	A
Drawing Number		
DBA-071705-AR-00-0005		