
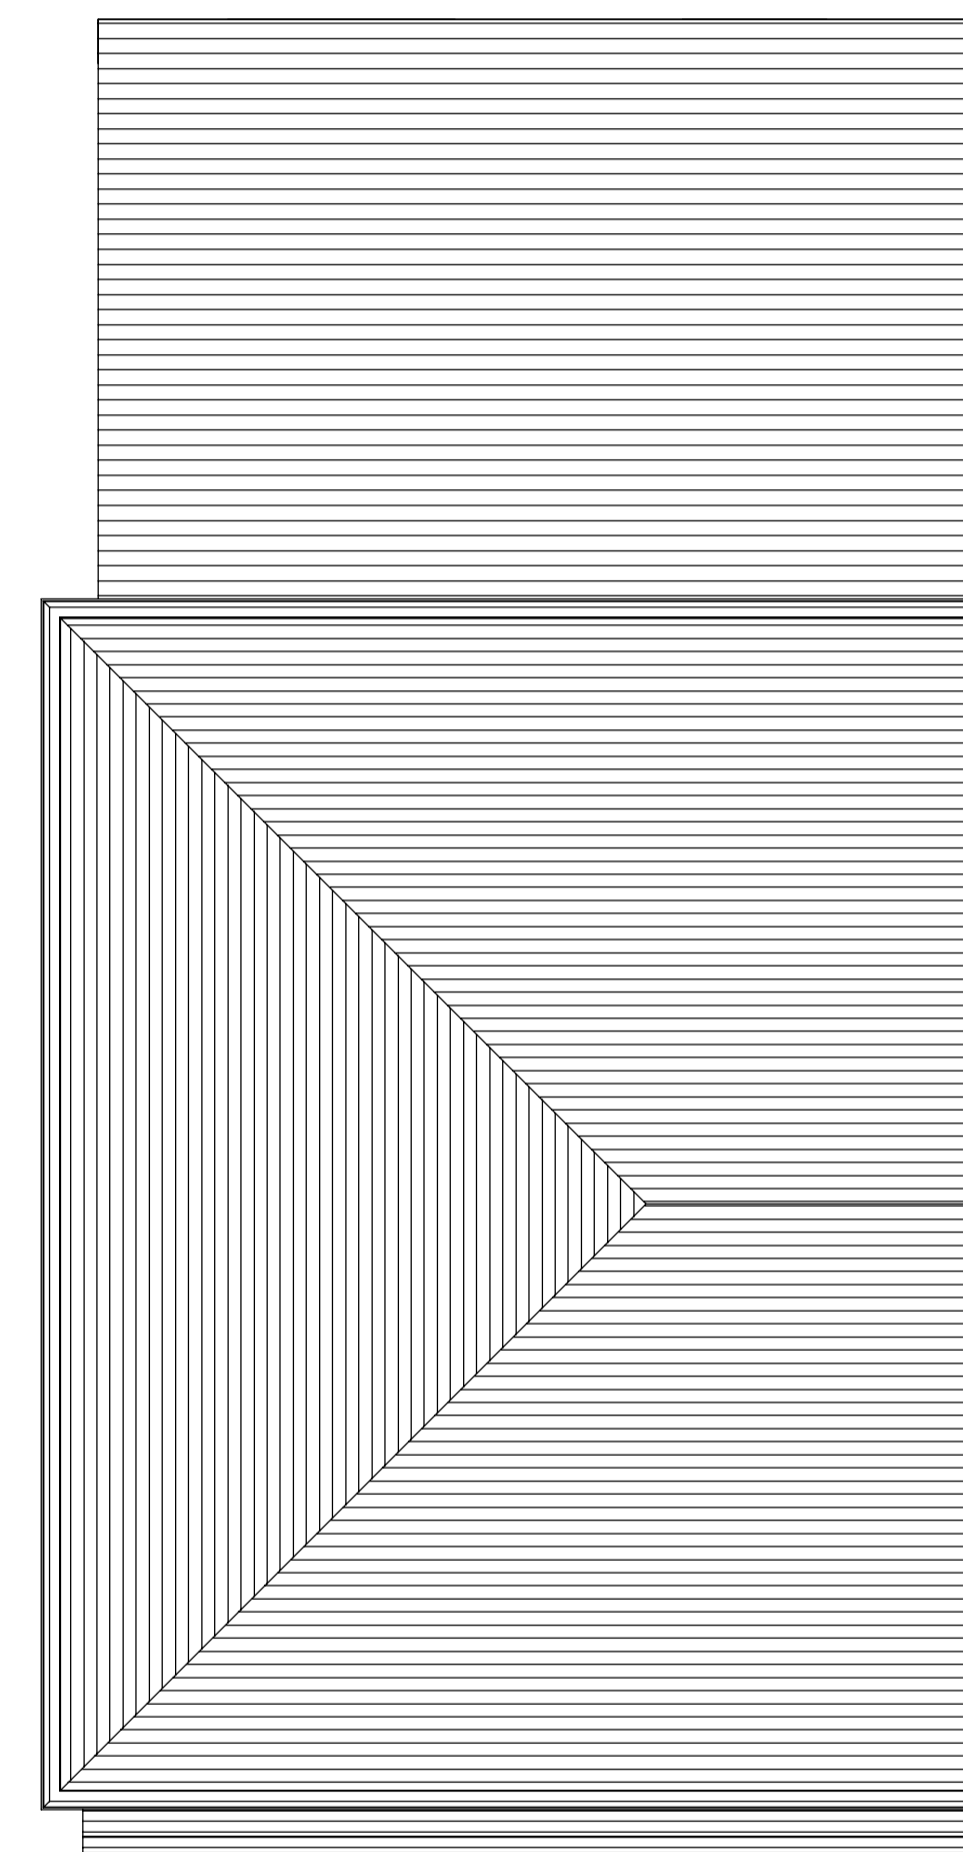
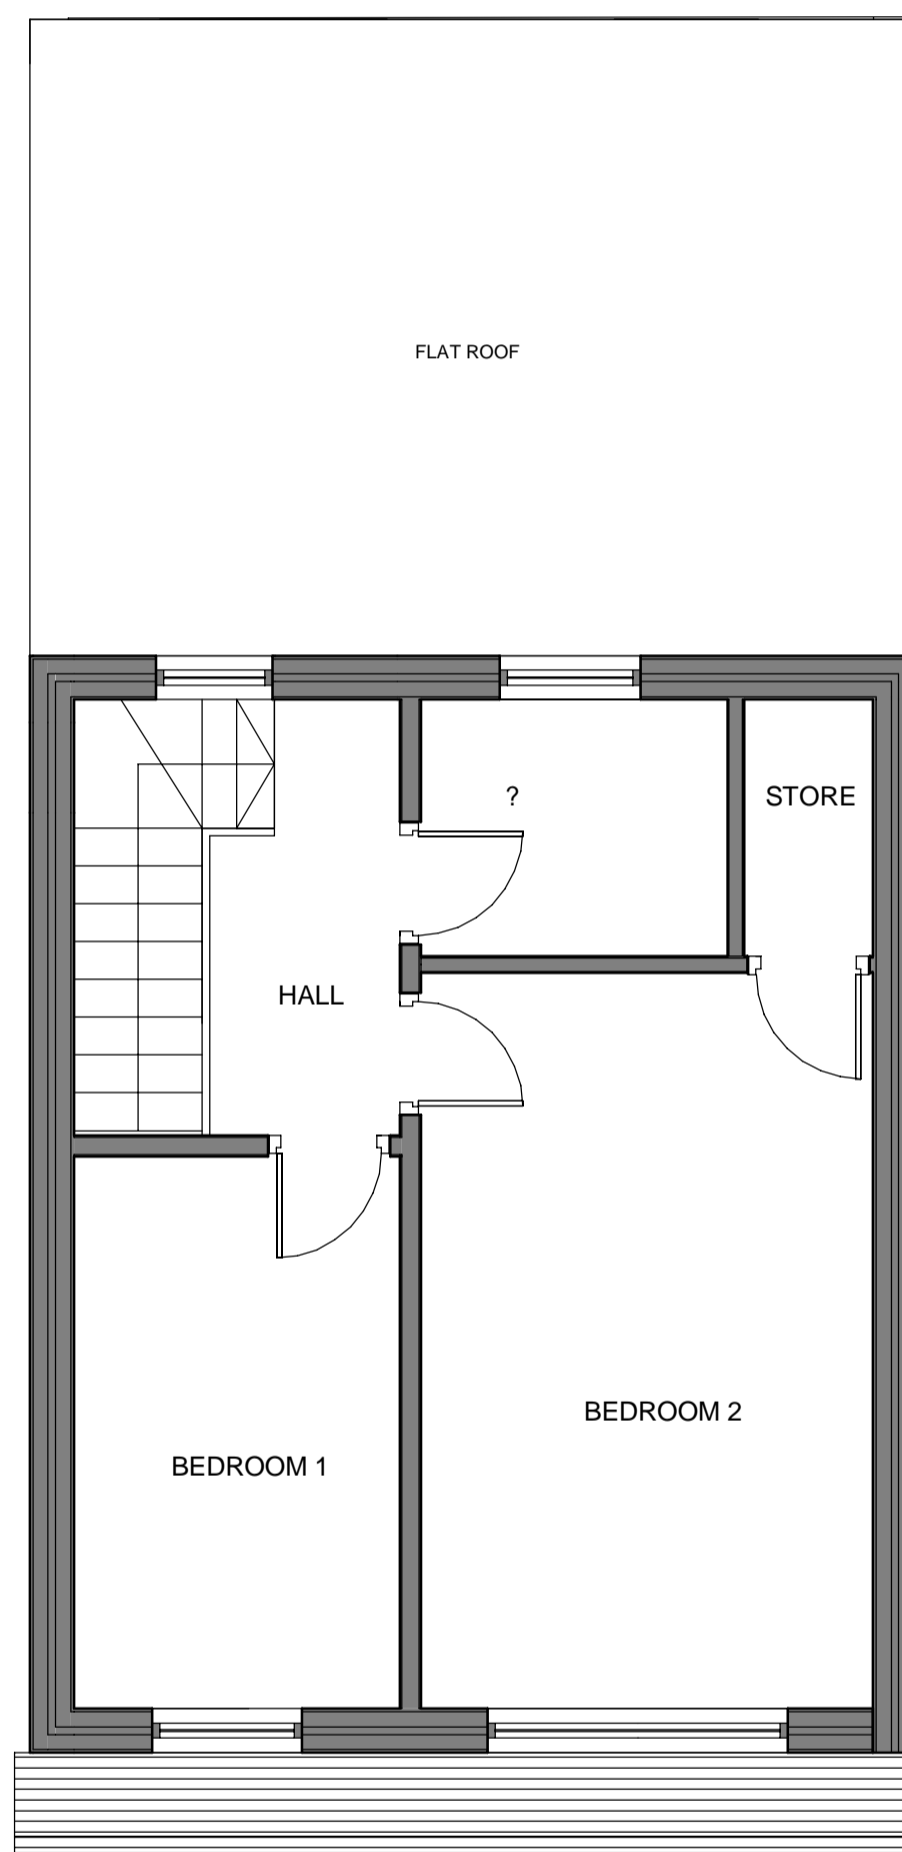


Notes

This document is issued for the party which commissioned it and for specific purposes connected with the captioned project only. It should not be relied upon by any other party or used for any other purpose.
Darren Baird Architecture accepts no responsibility for the consequences of this document being relied upon by any other party, or being used for any other purpose, or containing any error or omission which is due to an error or omission in data supplied to us by other parties.


Key to symbols

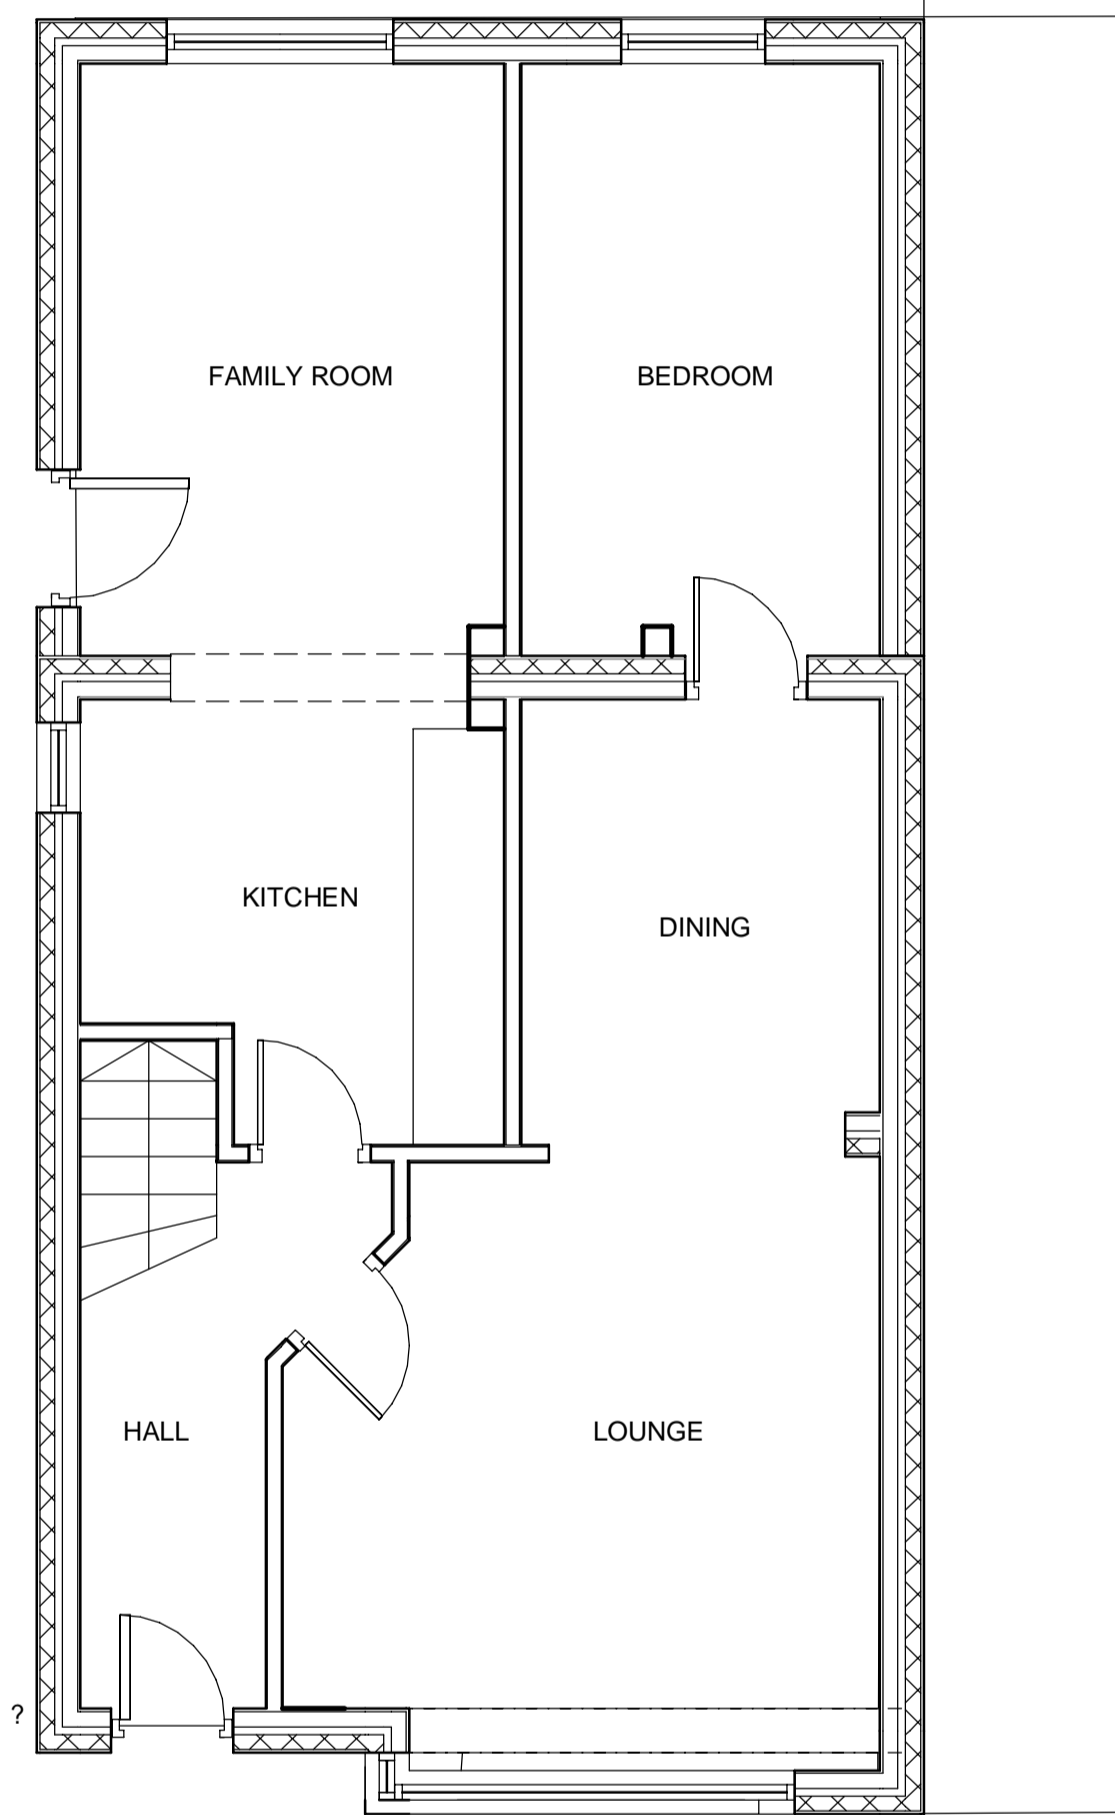

Existing Ground Floor Plan
1 : 50

Existing First Floor Level
1 : 50

Existing Roof Plan
1 : 50

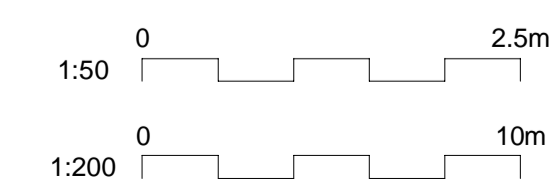

DARREN BAIRD
ARCHITECTURE

Client
Mr Ross Duncan
91 Rockmount Avenue
Thornliebank
G46 7DP

Title
Planning Application -
Existing Ground, First
and Roof Plans

Scale at A1	Status	Rev
As Shown	PRE	A
Drawing Number		
DBA-071705-AR-00-0002		