

Notes

1. This Drawing is copyright, reserved and remains the property of X1-design.uk
2. The Contractor and his subcontractors/ suppliers to verify all dimensions and details on site before making fabrication drawings or commencing manufacture.
3. Do not scale this Drawing, only use figured dimensions. The Contractor is to bring to the notice of the Client any discrepancies contained in this Drawing prior to work commencing. Where required this drawing to be read in conjunction with all relevant design drawings and specifications.
4. All work to conform to the relevant British Standards.

rev	description	AM	AM	02/24
by	chkd	date		
A	Road access added	AM	AM	02/24

client
Mr Amin


project
**29 Castle Road
Newton Mearns, G77 6DQ**

title
Existing Plans


Prepared by:
X1 design
www.x1-design.uk
Tel: 07525 889895
Email: info@x1-design.uk

Issue status
Planning

drawn	checked	date	Revision
AM6	AM6	01.02.24	A
Scales as noted			Sheet Size A3
Drawing Number		PL-CR-02	

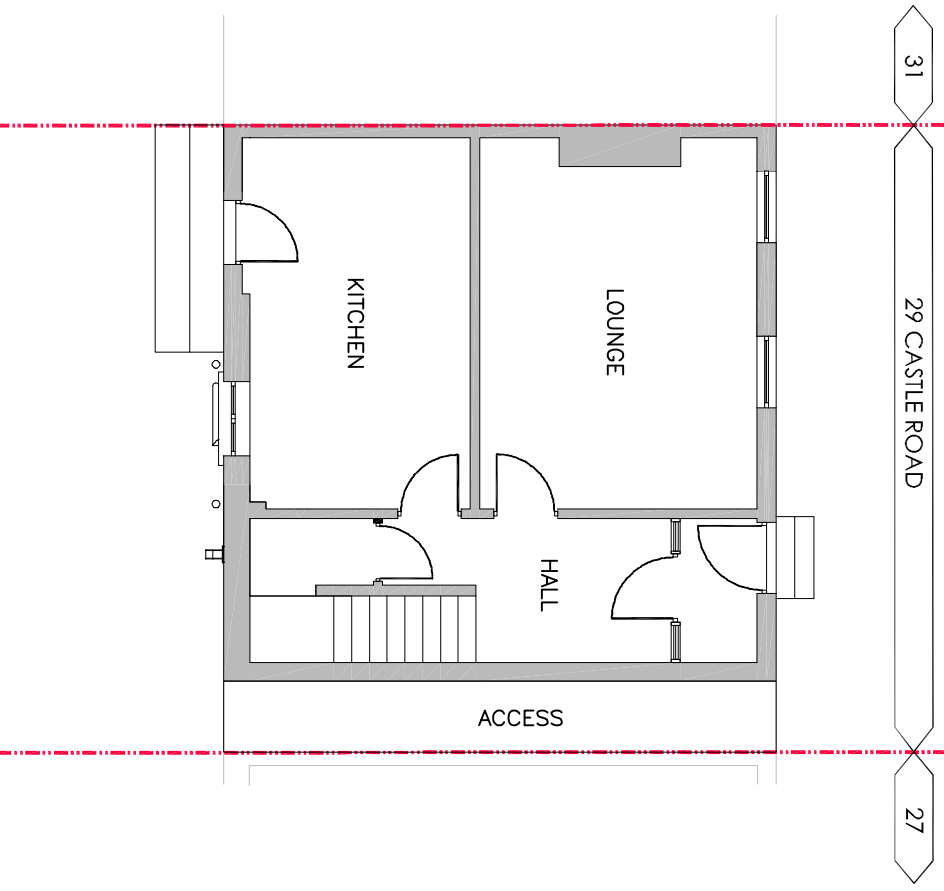

Ground Floor
Scale 1:100

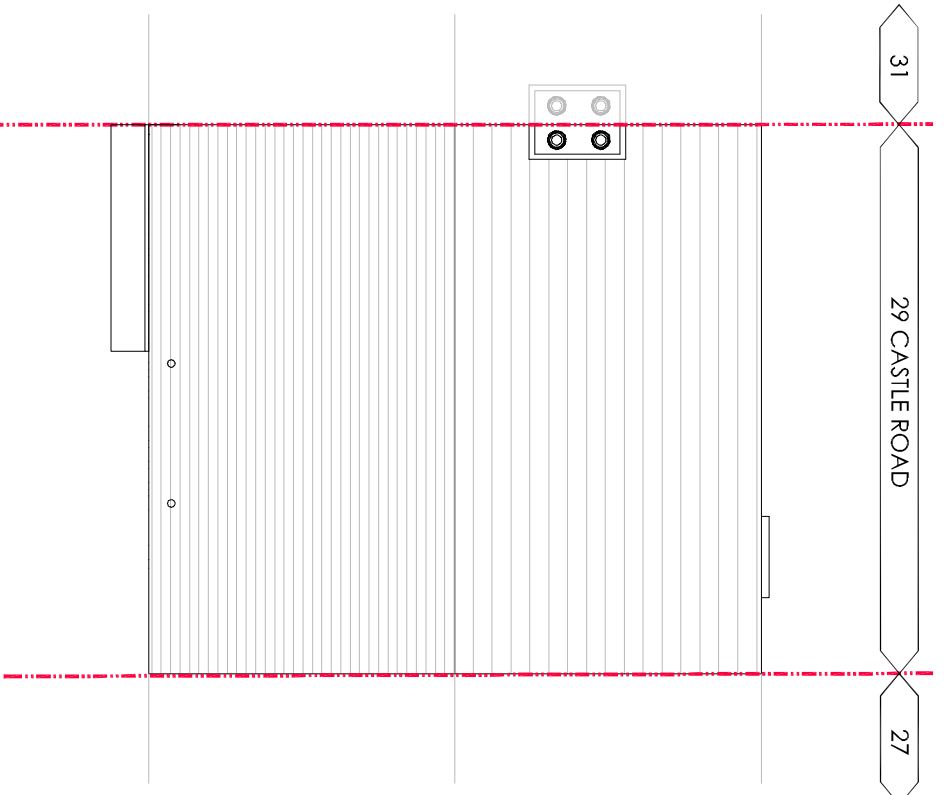

Roof Plan
Scale 1:100

