


BLOCK PLAN


1:500

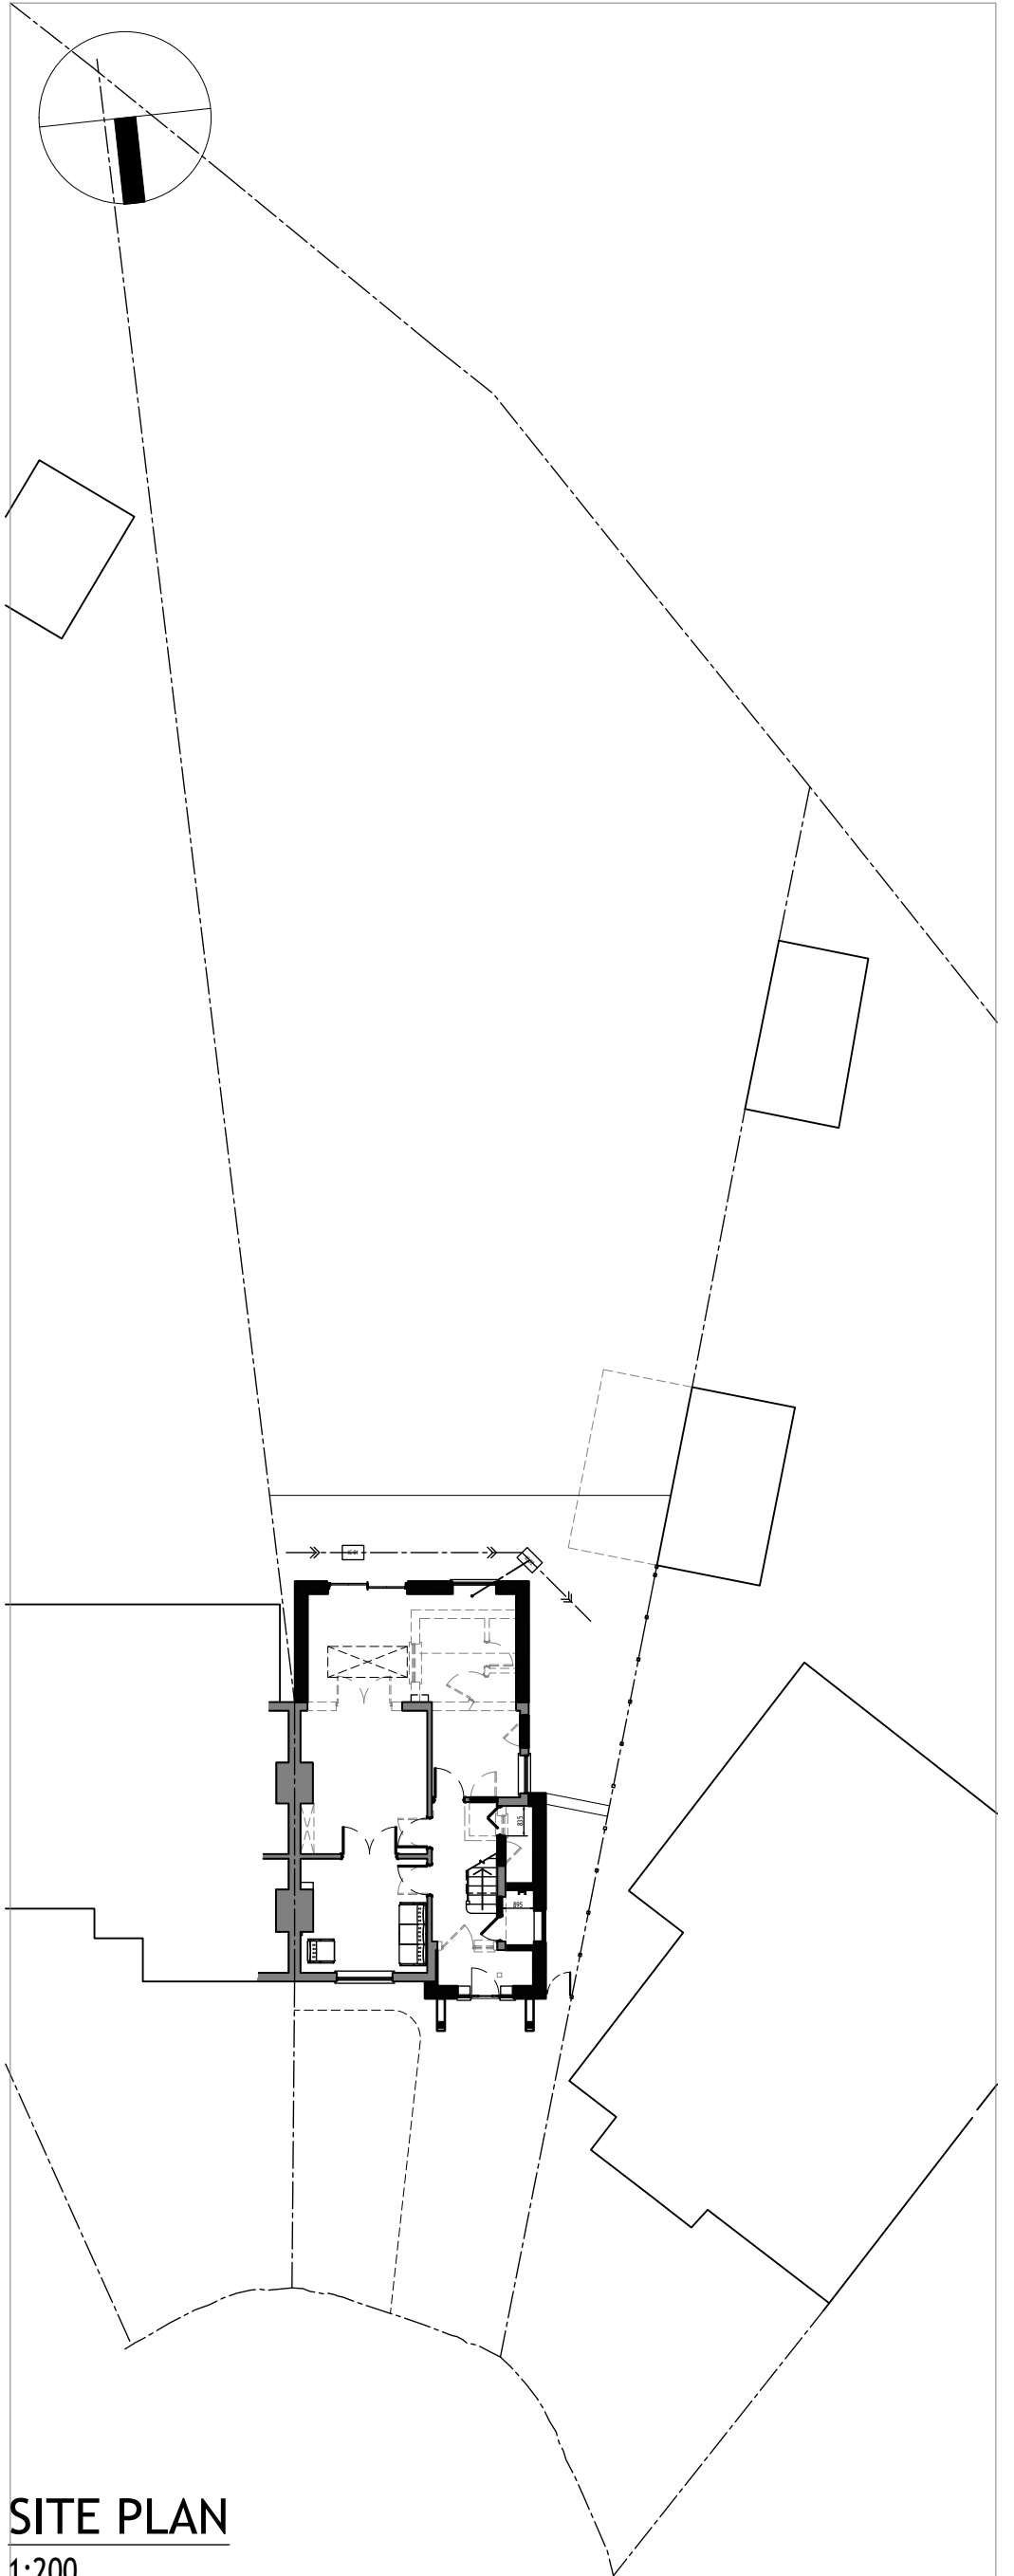

SITE PLAN

1:200

No scaled dimensions to be taken from this drawing. All dimensions to be site checked
© Morph Design Creatives Ltd

	15 Tyttenhanger Green, St Albans, Herts, AL4 0RN 020 3542 3720 studio@morphdc.co.uk www.morphdc.co.uk	Client: Jamie & Jade GOULDMAN	Title: Site and Block Plans as proposed	Scale: 1:200 & 1:500 @ A3 Date: FEB 2024 Drg. No. 3313 326 100	Drawn: Mdc Checked: SES Rev.
		Site: 16 CRAGG AVENUE RADLETT, HERTS, WD7 8DW			