


**BLOCK PLAN**


1:500

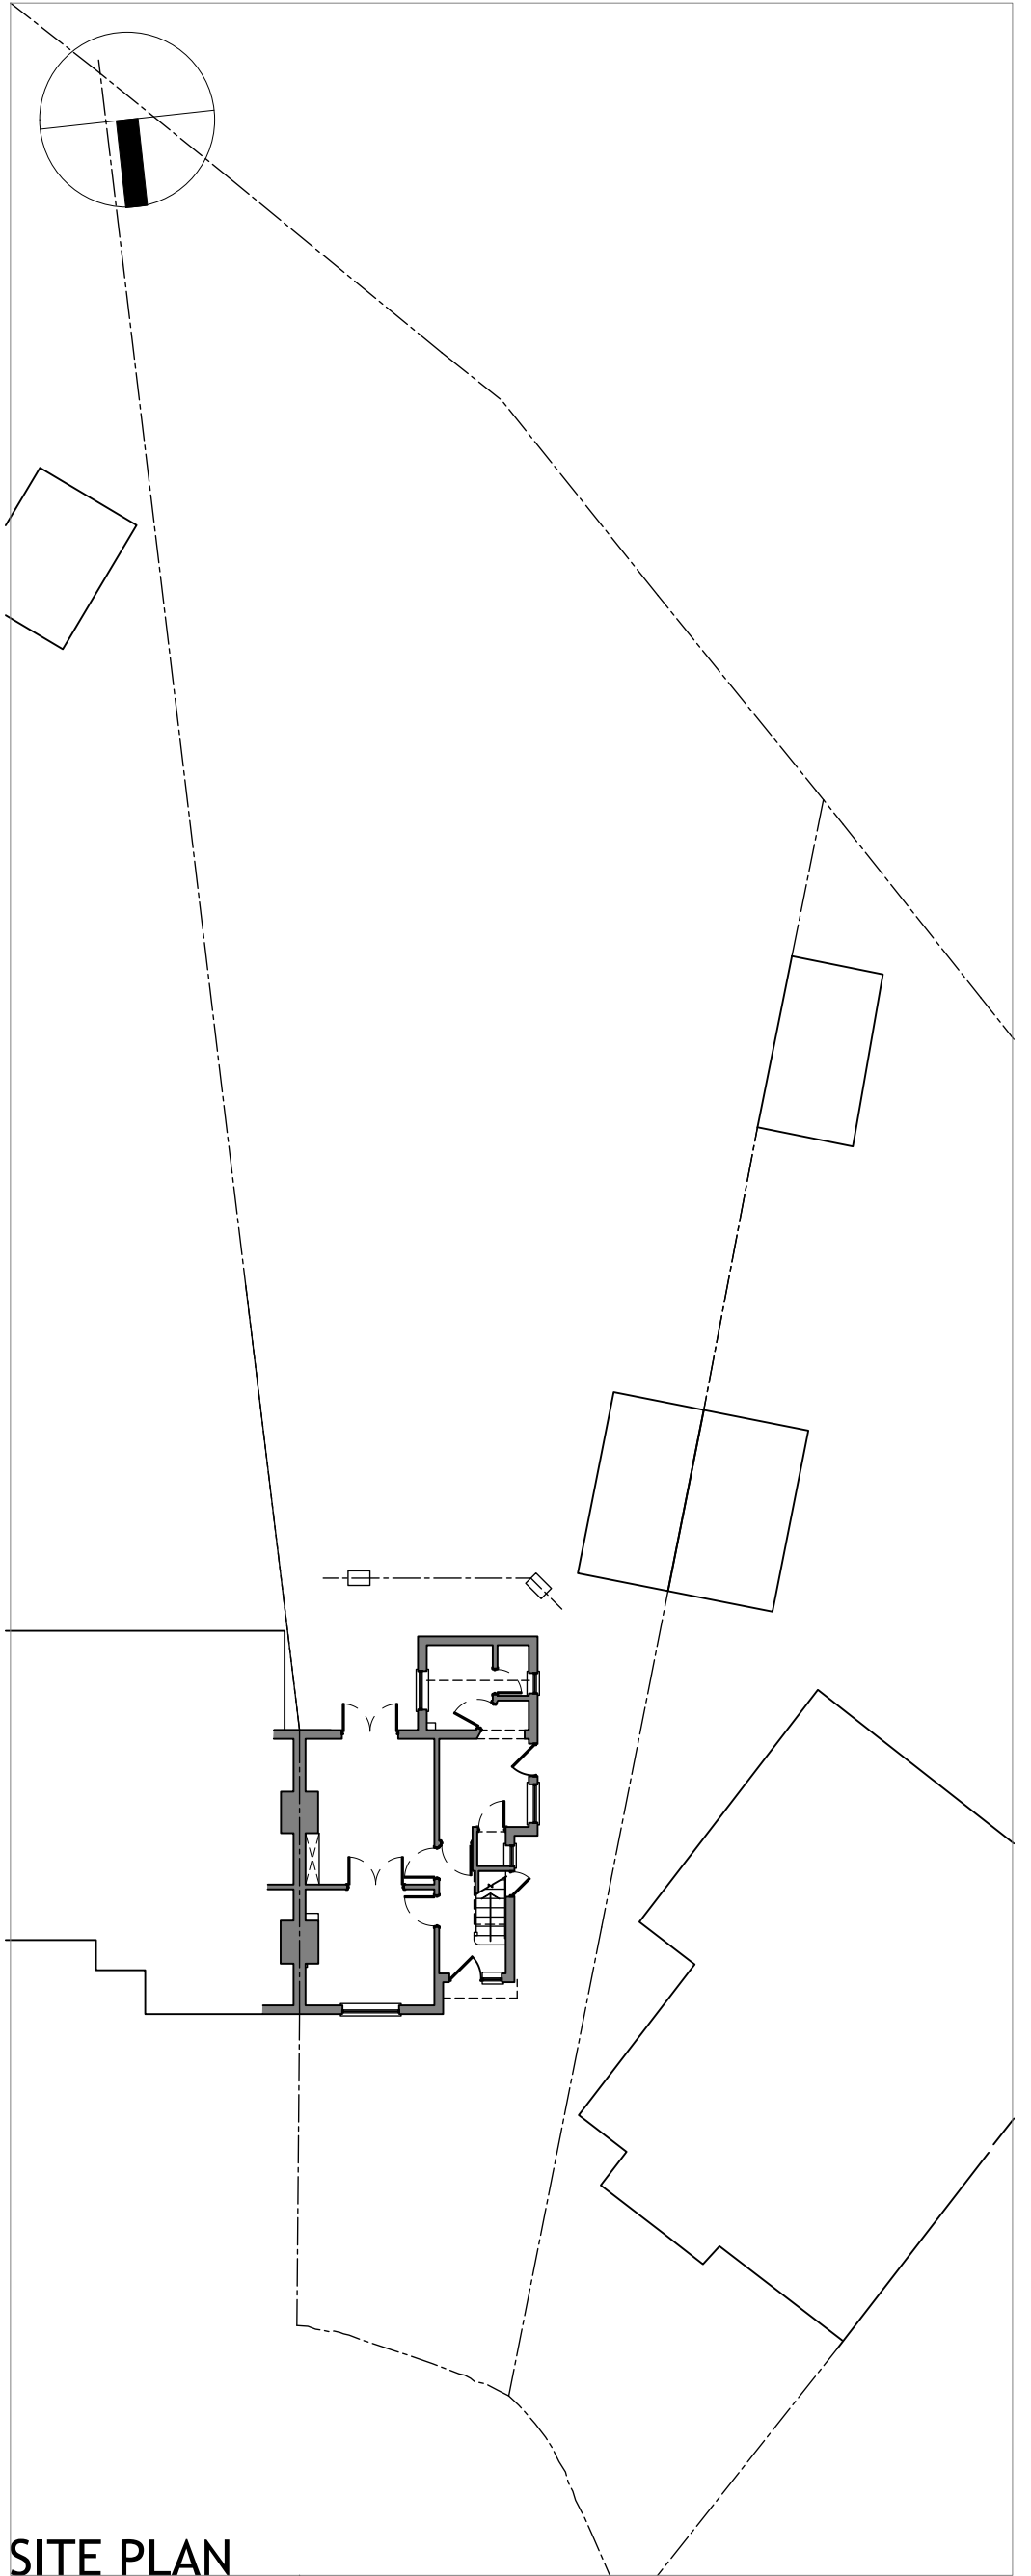

**SITE PLAN**

1:200

No scaled dimensions to be taken from this drawing. All dimensions to be site checked  
© Morph Design Creatives Ltd

	15 Tyttenhanger Green, St Albans, Herts, AL4 0RN 020 3542 3720 studio@morphdc.co.uk www.morphdc.co.uk	Client: <b>Jamie &amp; Jade GOULDMAN</b>	Title: <b>Site and Block Plans</b>  <b>as existing</b>	Scale: 1:200 & 1:500 @ A3 Date: FEB 2024	Drawn: Mdc Checked: SES
		Site: <b>16 CRAGG AVENUE RADLETT, HERTS, WD7 8DW</b>		Drg. No. <b>3313 326 00</b>	Rev.