
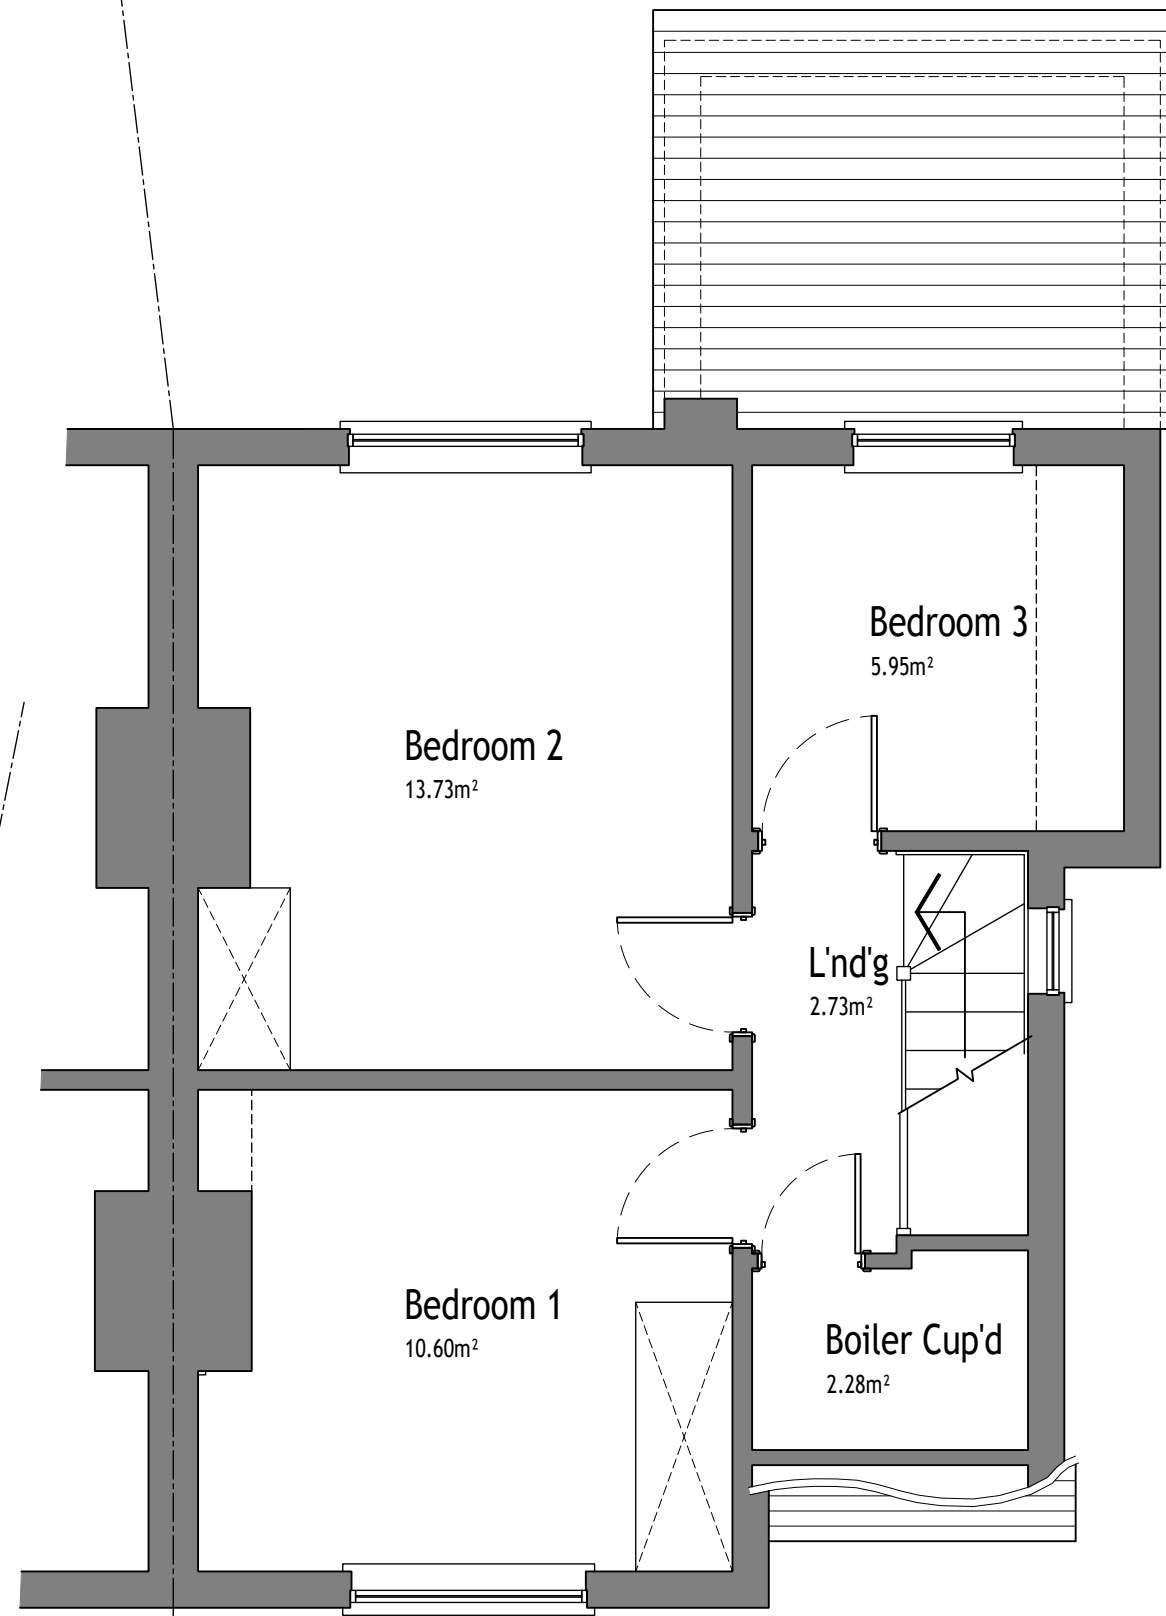


GROUND FLOOR & FIRST FLOOR PLANS
1:50

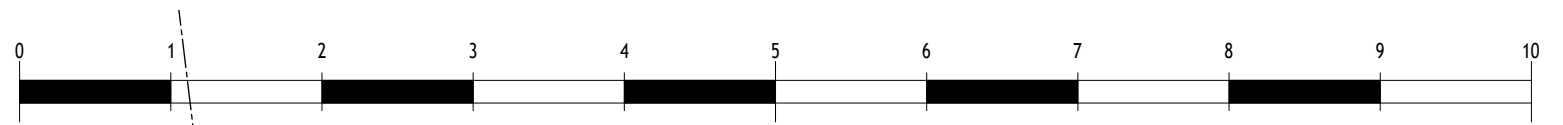

No scaled dimensions to be taken from this drawing. All dimensions to be site checked © Morph Design Creatives Ltd

	15 Tittenhanger Green, St Albans, Herts, AL4 0RN 020 3542 3720 studio@morphdc.co.uk www.morphdc.co.uk	Client: Jamie & Jade GOULDMAN Site: 16 CRAGG AVENUE RADLETT, HERTS, WD7 8DW	Title: Ground and First Floor Plans as existing	Scale: 1:50 @ A3 Date: NOV 2023 Drg. No. 3313 326 01	Drawn: Mdc Checked: SES Rev. A