




+44 (0) 449 626262 | STUDIO@G2.CO.UK | G2.CO.UK

SHEET NO.

P003

EXISTING ELEVATIONS

DATE 09.02.24
CURRENT REVISION REV A

 

PROJECT NAME
64 DEEPDENE

PROJECT NUMBER 1467
PROJECT STATUS FOR PLANNING
PROJECT ADDRESS 64 DEEPDENE
POTTERS BAR
EN6 3DE

NOTES

ALL DIMENSIONS AND MEASUREMENTS PRESENTED ARE APPROXIMATE AND SHOULD BE VERIFIED ON-SITE PRIOR TO CONSTRUCTION.

VARIATIONS MAY EXIST DUE TO SITE CONDITIONS, ADJUSTMENTS, OR OTHER UNFORESEEN FACTORS.

CONTRACTORS SHOULD PROMPTLY REPORT ANY DISCREPANCIES, DEFECTS, OR ISSUES ENCOUNTERED DURING CONSTRUCTION TO G2AD LIMITED. IF YOU HAVE ANY QUESTIONS, PLEASE DO NOT HESITATE TO CONTACT US ON 07449 626262.

THE CONTRACTOR IS RESPONSIBLE FOR INTERPRETING AND EXECUTING THE DRAWINGS ACCURATELY AND ACCORDING TO BEST PRACTICES.

THESE DRAWINGS ARE PROTECTED BY COPYRIGHT AND ARE PROVIDED FOR THE SOLE PURPOSE OF THE CURRENT PROJECT. THEY ARE NOT TO BE COPIED, TRACED, OR USED FOR ANY FUTURE WORK WITHOUT PRIOR WRITTEN CONSENT FROM G2AD LIMITED.

© G2AD LIMITED 2024. ALL RIGHTS RESERVED.

DRAWN BY GW
CHECKED BY GD

SCALE 1:50
PAPER SIZE A2




FRONT ELEVATION



SIDE ELEVATION



REAR ELEVATION

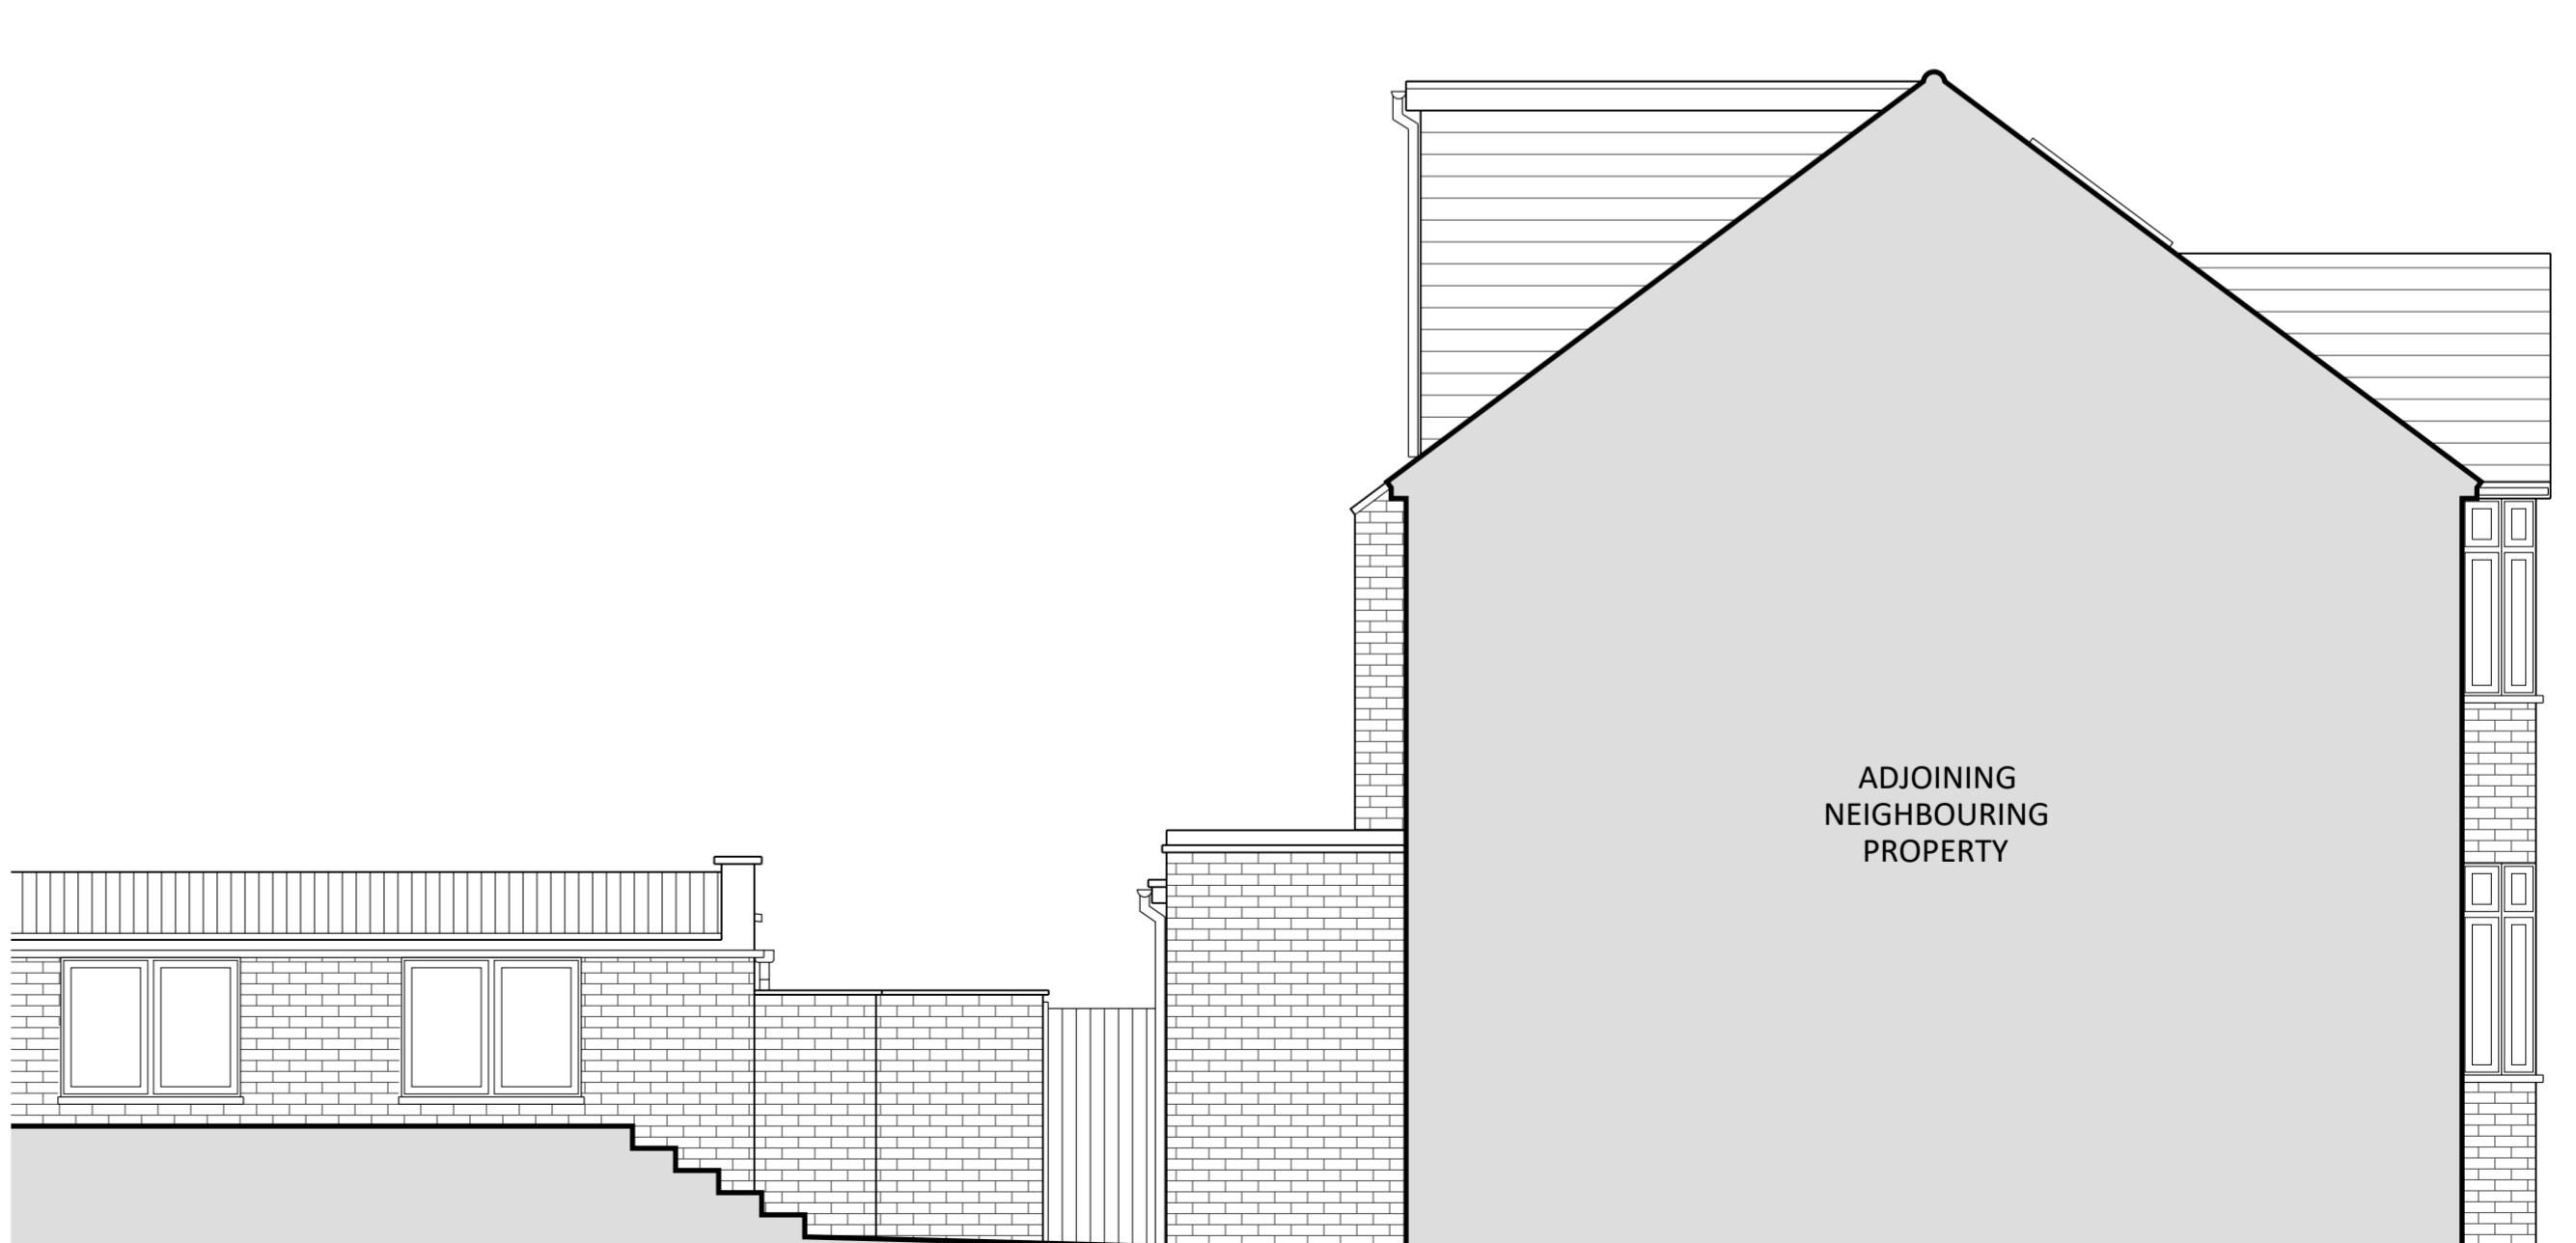

SIDE ELEVATION