


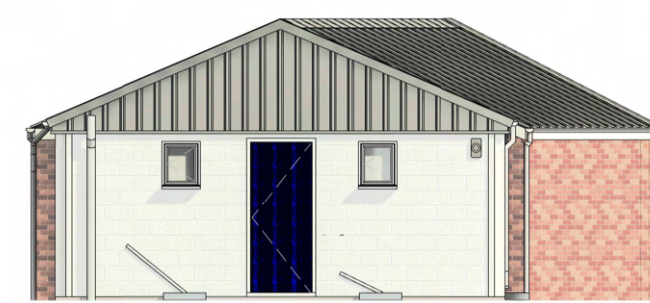

Existing North elevation
1 : 100




Existing West elevation
1 : 100




Existing East elevation
1 : 100



Existing South elevation
1 : 100

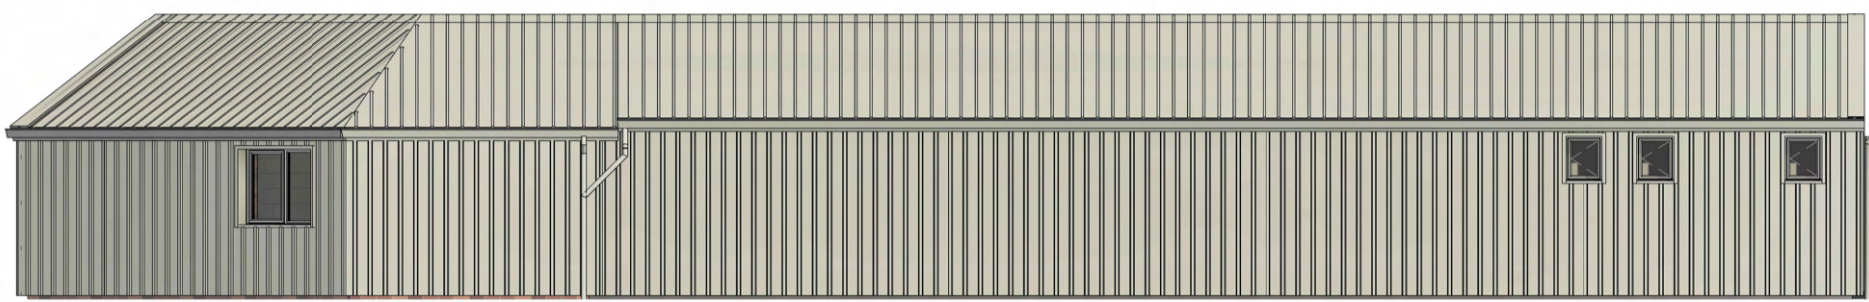

Proposed North elevation
1 : 100

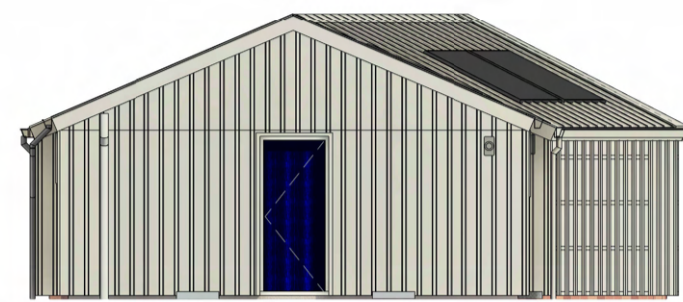


Proposed West elevation
1 : 100




Proposed East elevation
1 : 100




Proposed South elevation
1 : 100

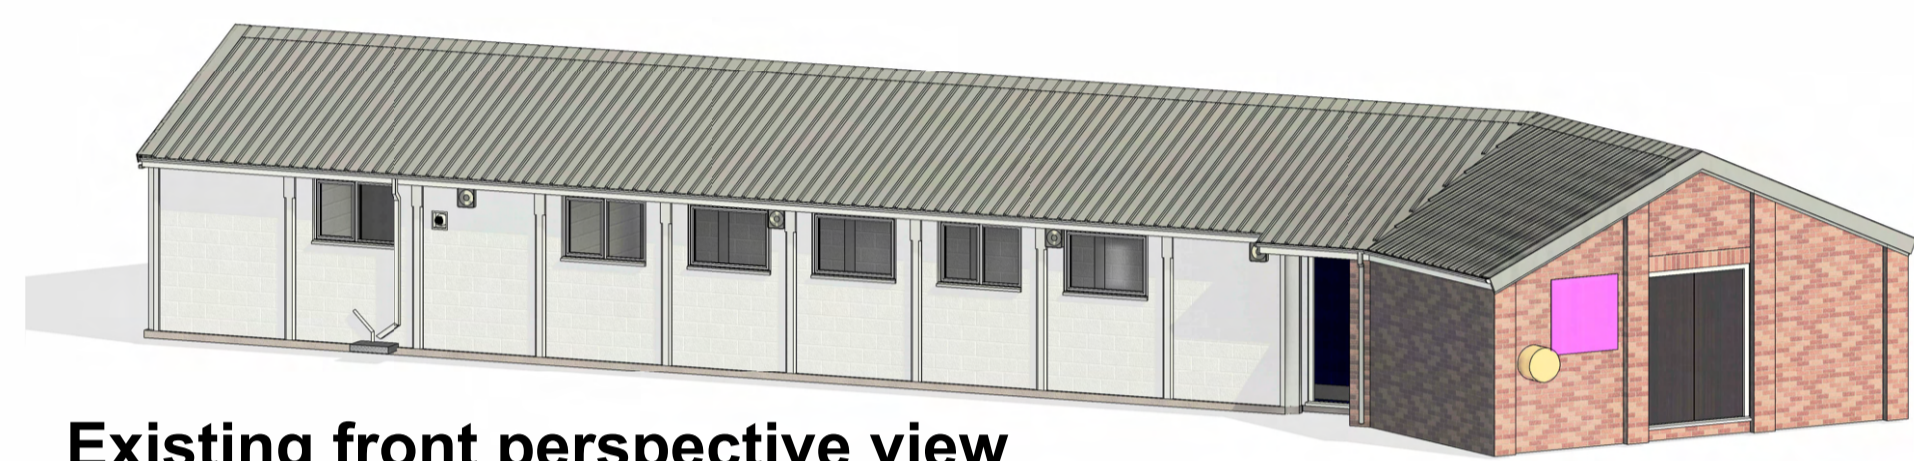


Existing front perspective view

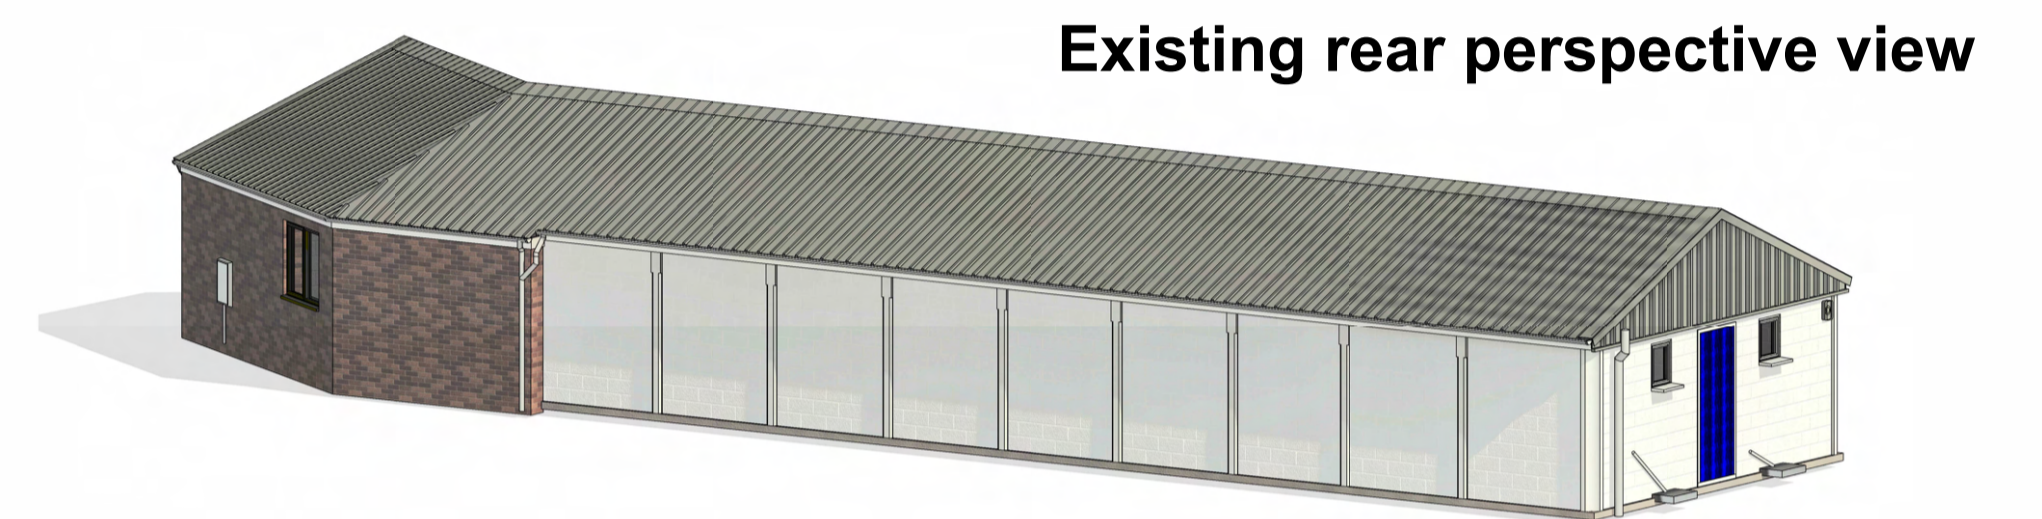

Existing rear perspective view

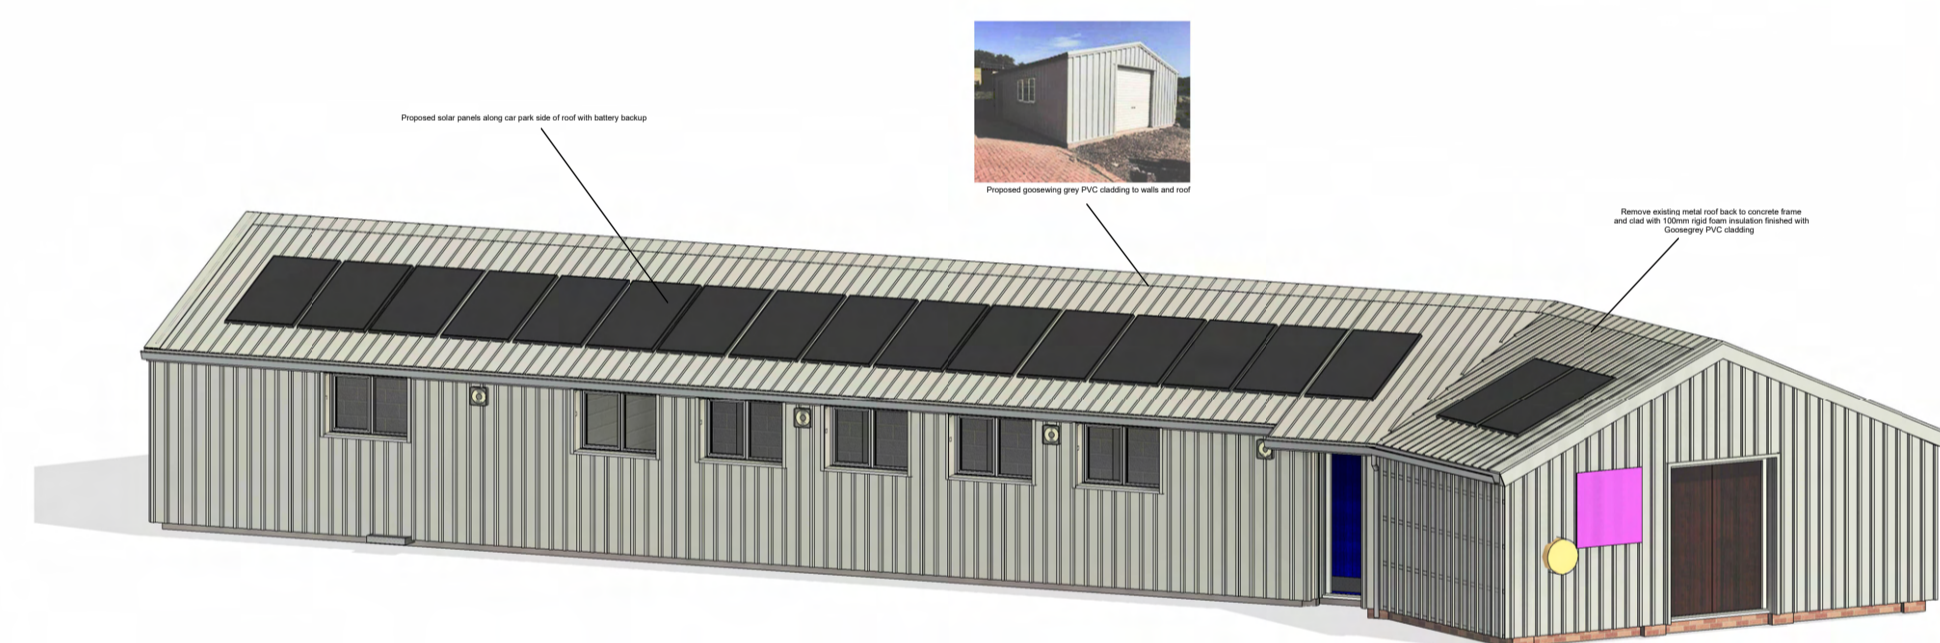


Proposed front perspective view

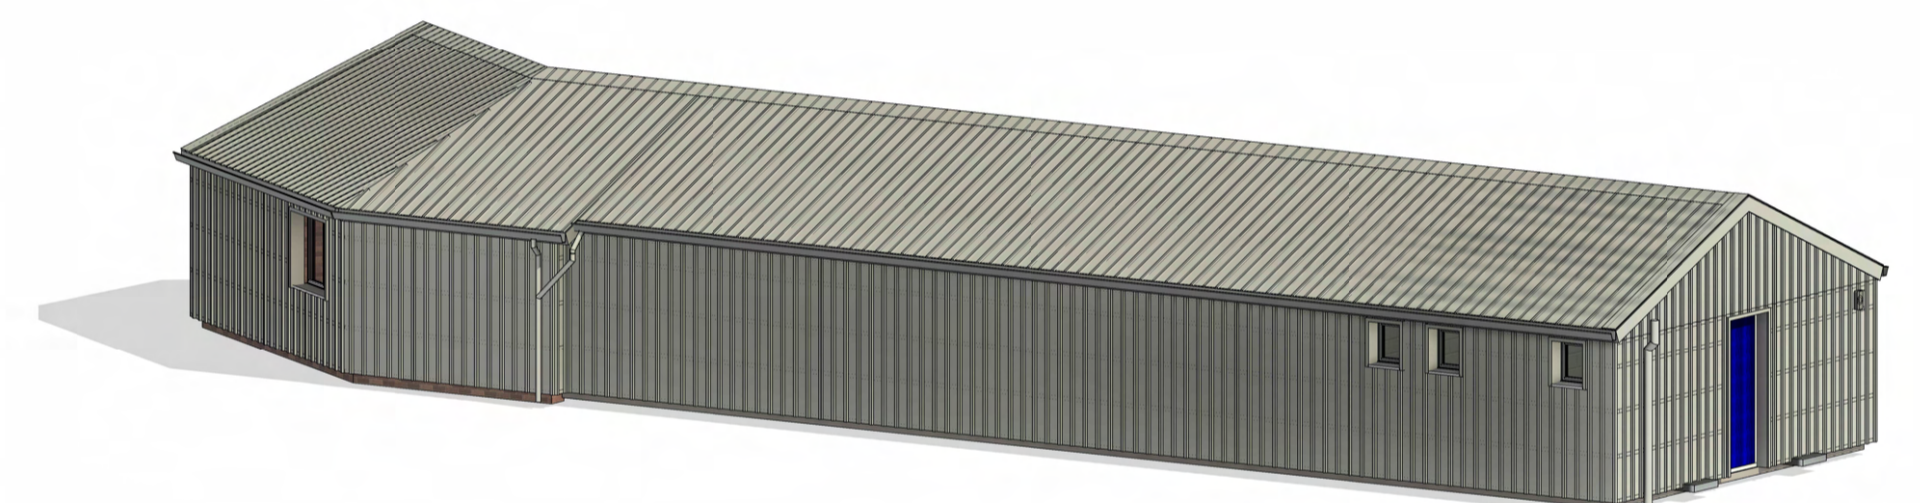

Proposed rear perspective view



Existing site plan
1 : 200

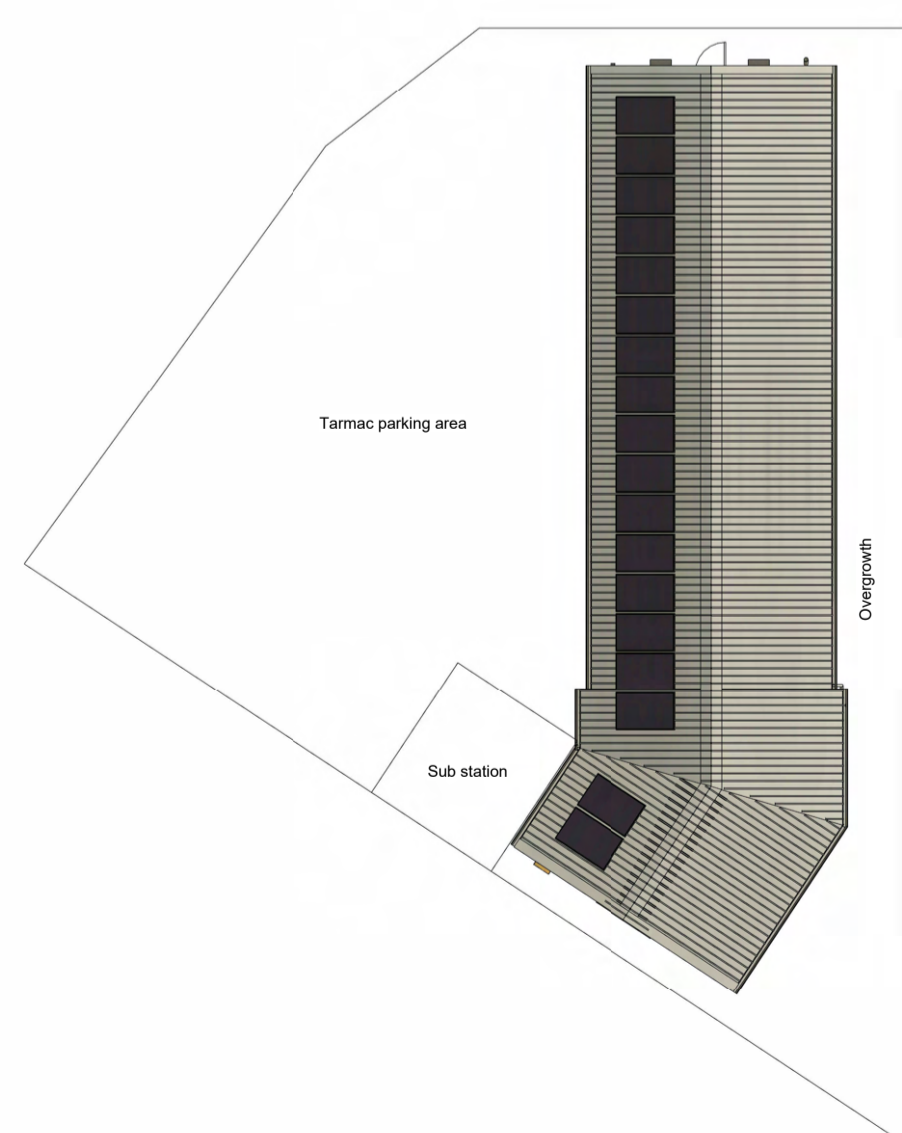


Proposed site plan
1 : 200



Proposed floor plan
1 : 100

Existing floor plan
1 : 100

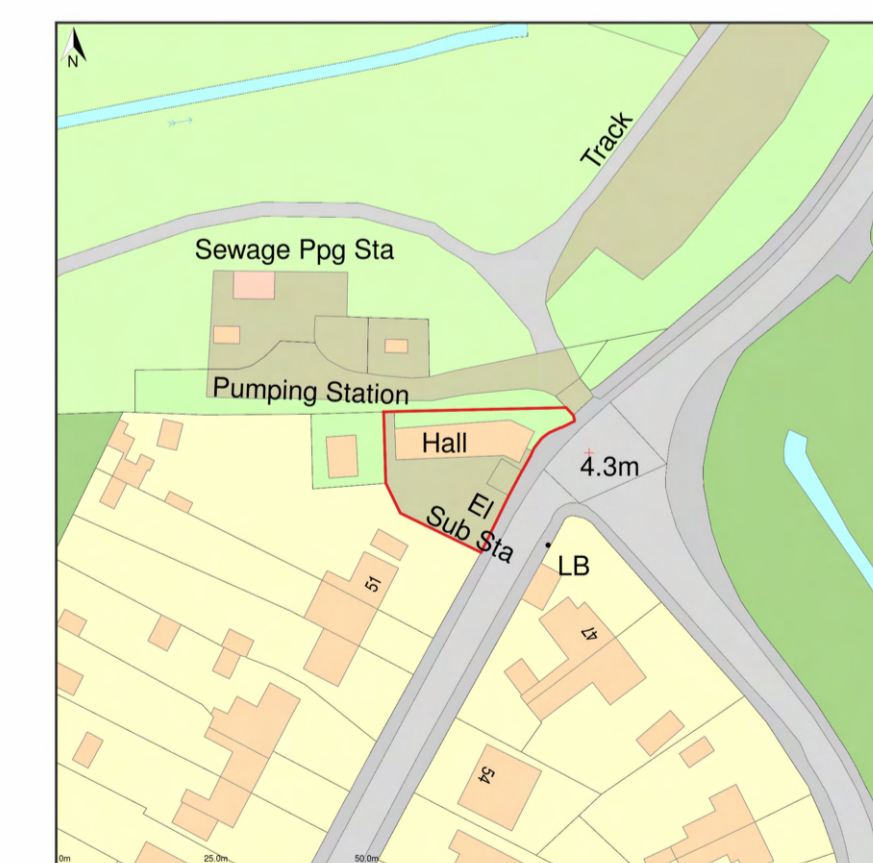

Location plan
1 : 1250

RMH design

RMH Design
5 Green Lane East
Rackheath
Norfolk
NR13 6QJ
01603 721581
01603 515354
info@rmbdesign.co.uk
www.rmbdesign.co.uk

2nd Brundall Scout Hut Highfield Avenue Brundall NNorwich NR13 5NT	
Proposed redevelopment 2nd Brundall scout hut	
Date	29.01.2024
Drawn by	RMH
Checked by	HJH
A102/154rev1	
Scale	As indicated