




FIRST FLOOR LAYOUT
Scale 1:100

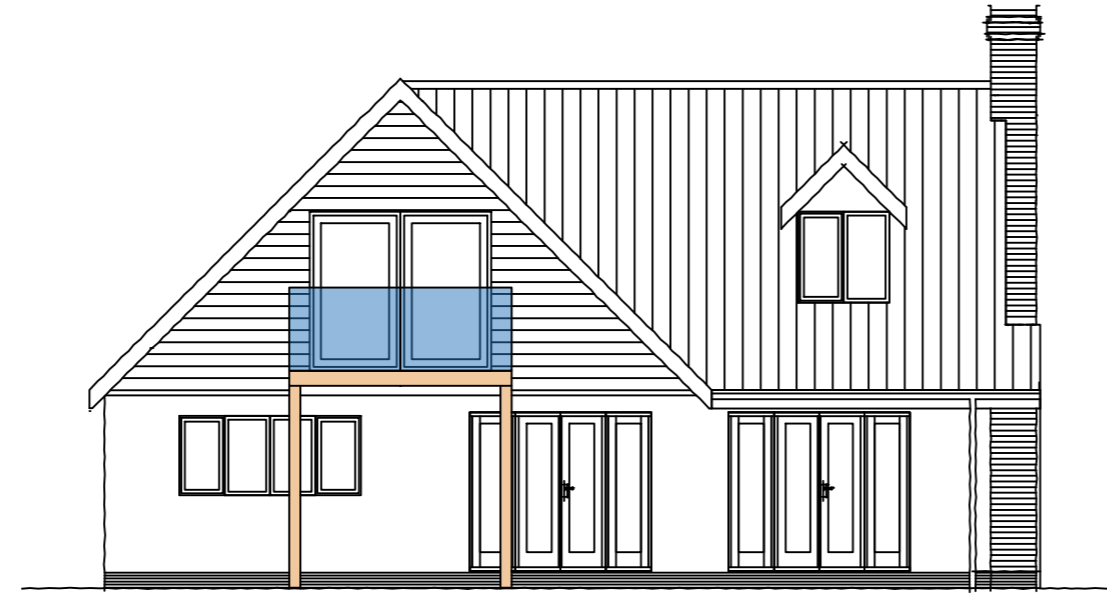

SOUTH/ WEST ELEVATION
Scale 1:100

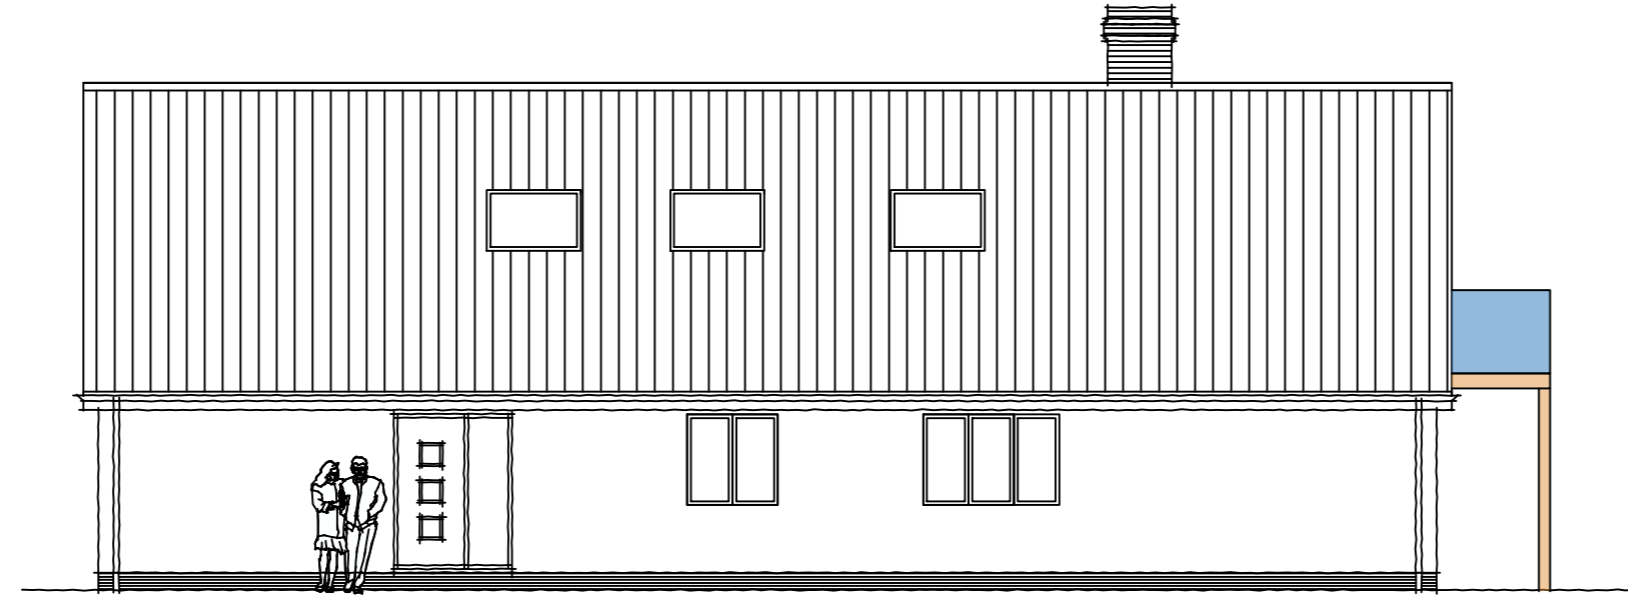

NORTH/ WEST ELEVATION
Scale 1:100

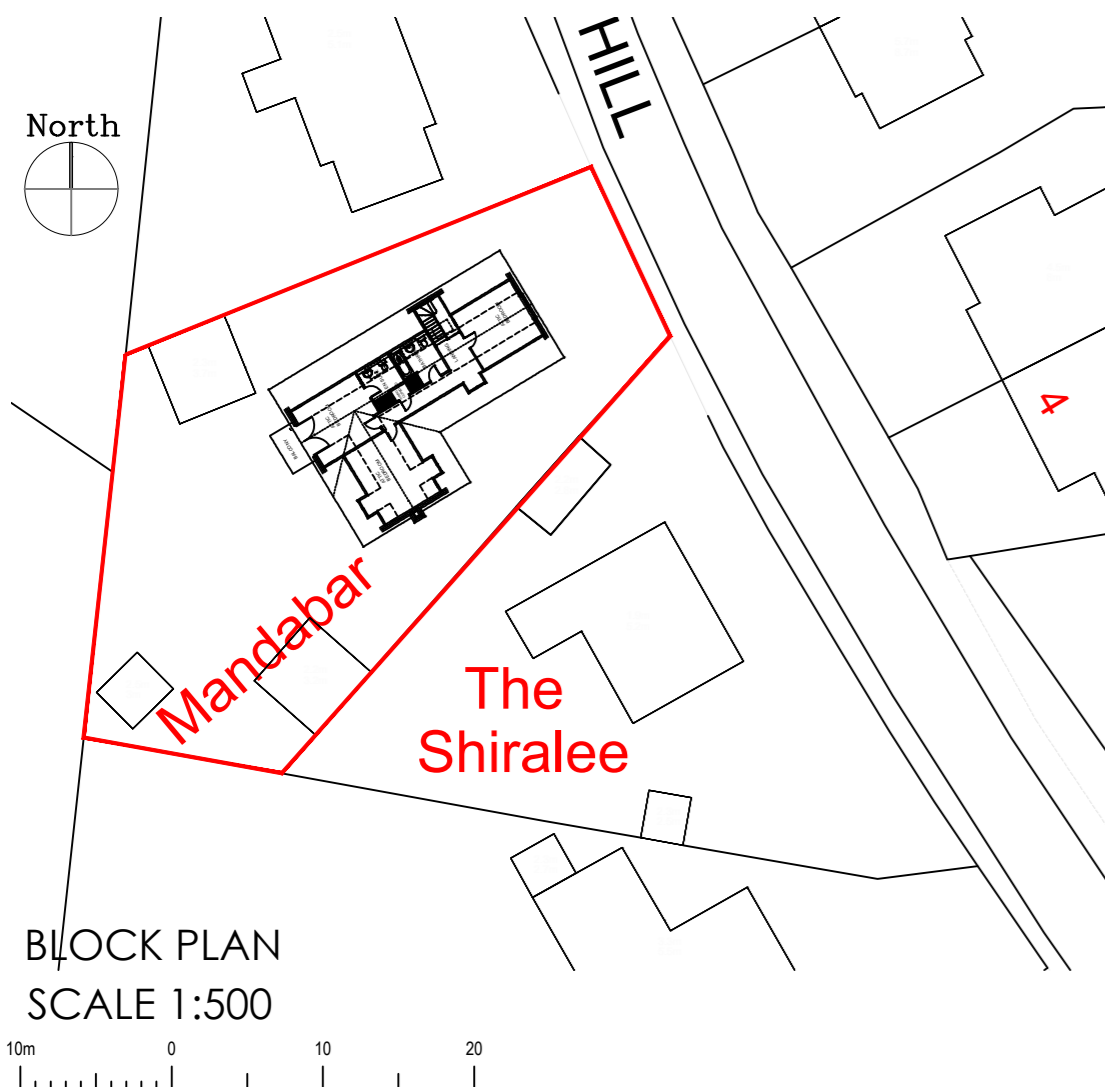

Rev	Date	Description
A	25/02/24	Side elevation added

LISA ALLARD MCIAT
 CHARTERED ARCHITECTURAL TECHNOLOGIST
 18 St Walstans Close, Costessey, Norwich, NR5 0TW
 t: 07504678013
 e: lisaallard838@gmail.com

Project Details
 Mandabar, Stocks Hill,
 Bawburgh - Remove Window
 Replace with Doors

Client
 Mr & Mrs Lovatt

Drawing
 Proposed First Floor Plan, Rear
 Elevation & Block Plan

Date
 February 2024

Scales As Shown @ A2	Drawn LA Checked
--------------------------------	----------------------------

Drawing No. 009/24/02A	Issue PLANNING
----------------------------------	--------------------------

All dimensions must be site checked
 and not scaled from this drawing