



FIRST FLOOR LAYOUT
Scale 1:100



SOUTH/ WEST ELEVATION
Scale 1:100

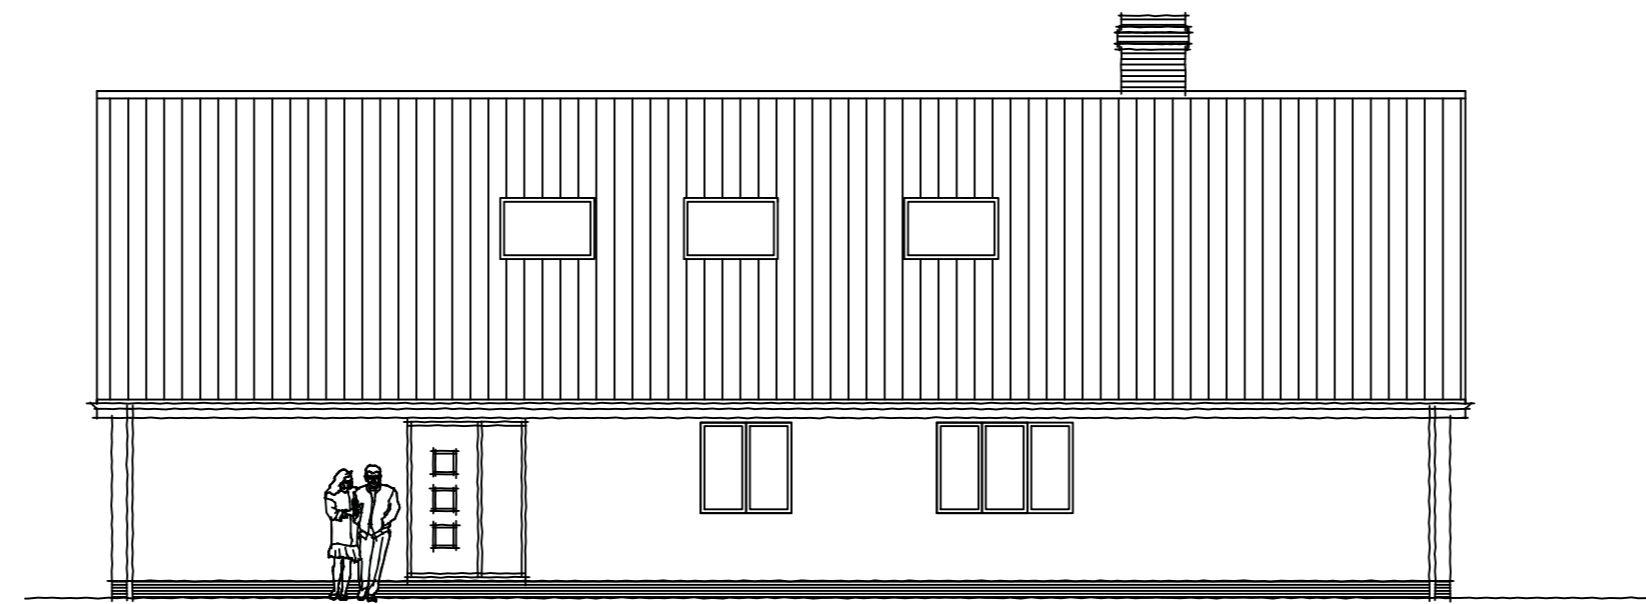

NORTH/ WEST ELEVATION
Scale 1:100

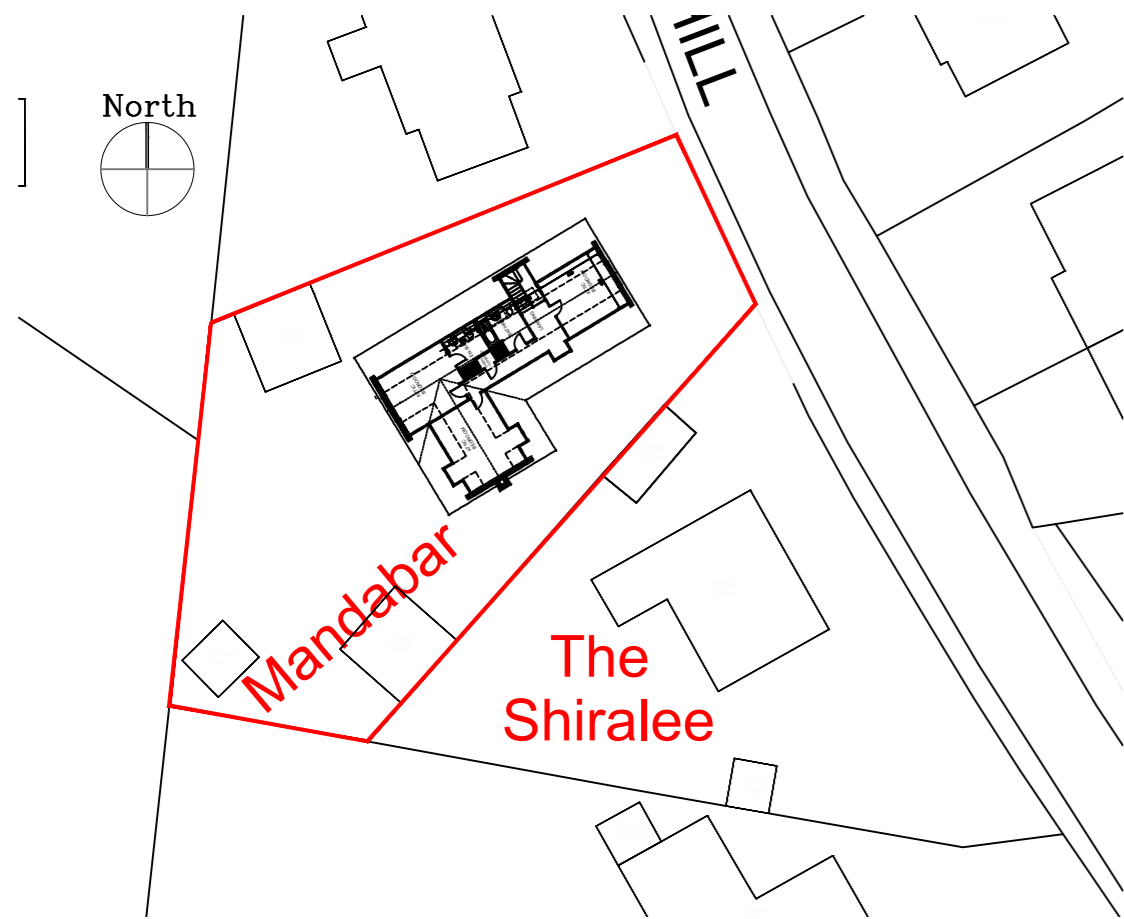

BLOCK PLAN
SCALE 1:500



Rev	Date	Description
A	25/02/24	Side elevation added
<p>LISA ALLARD MCIAT CHARTERED ARCHITECTURAL TECHNOLOGIST 18 St Walstans Close, Costessey, Norwich, NR5 0TW t: 07504678013 e: lisaallard838@gmail.com</p>		
<p>Project Details Mandabar, Stocks Hill, Bawburgh - Remove Window Replace with Doors</p>		
<p>Client Mr & Mrs Lovatt</p>		
<p>Drawing Existing First Floor Plan, Rear Elevation & Block Plan</p>		
<p>Date February 2024</p>		
<p>Scales As Shown @ A2</p>	<p>Drawn LA Checked</p>	
<p>Drawing No. 009/24/01A</p>	<p>Issue PLANNING</p>	
<p>All dimensions must be site checked and not scaled from this drawing</p>		