

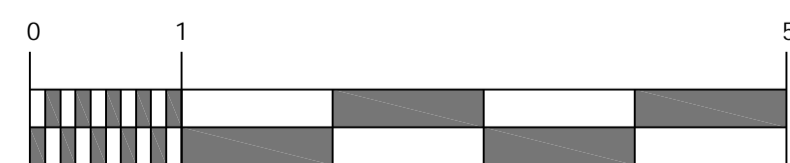


FLOOR PLAN AND SITE LAYOUT


THIS DRAWING HAS BEEN GENERATED ON AUTOCAD
WHEN PLOTTED ON TO PAPER AS A .DWG FILE OR AS A PDF FILE
ACCURATE SCALING CANNOT BE GUARANTEED.
THEREFORE WRITTEN DIMENSIONS SHOULD ALWAYS BE ADHERED TO
THE DRAWING SHOULD NOT BE SCALED. IF IN ANY DOUBT, PLEASE CONSULT THIS OFFICE

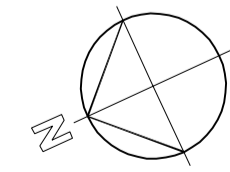


SCALE IN METRES

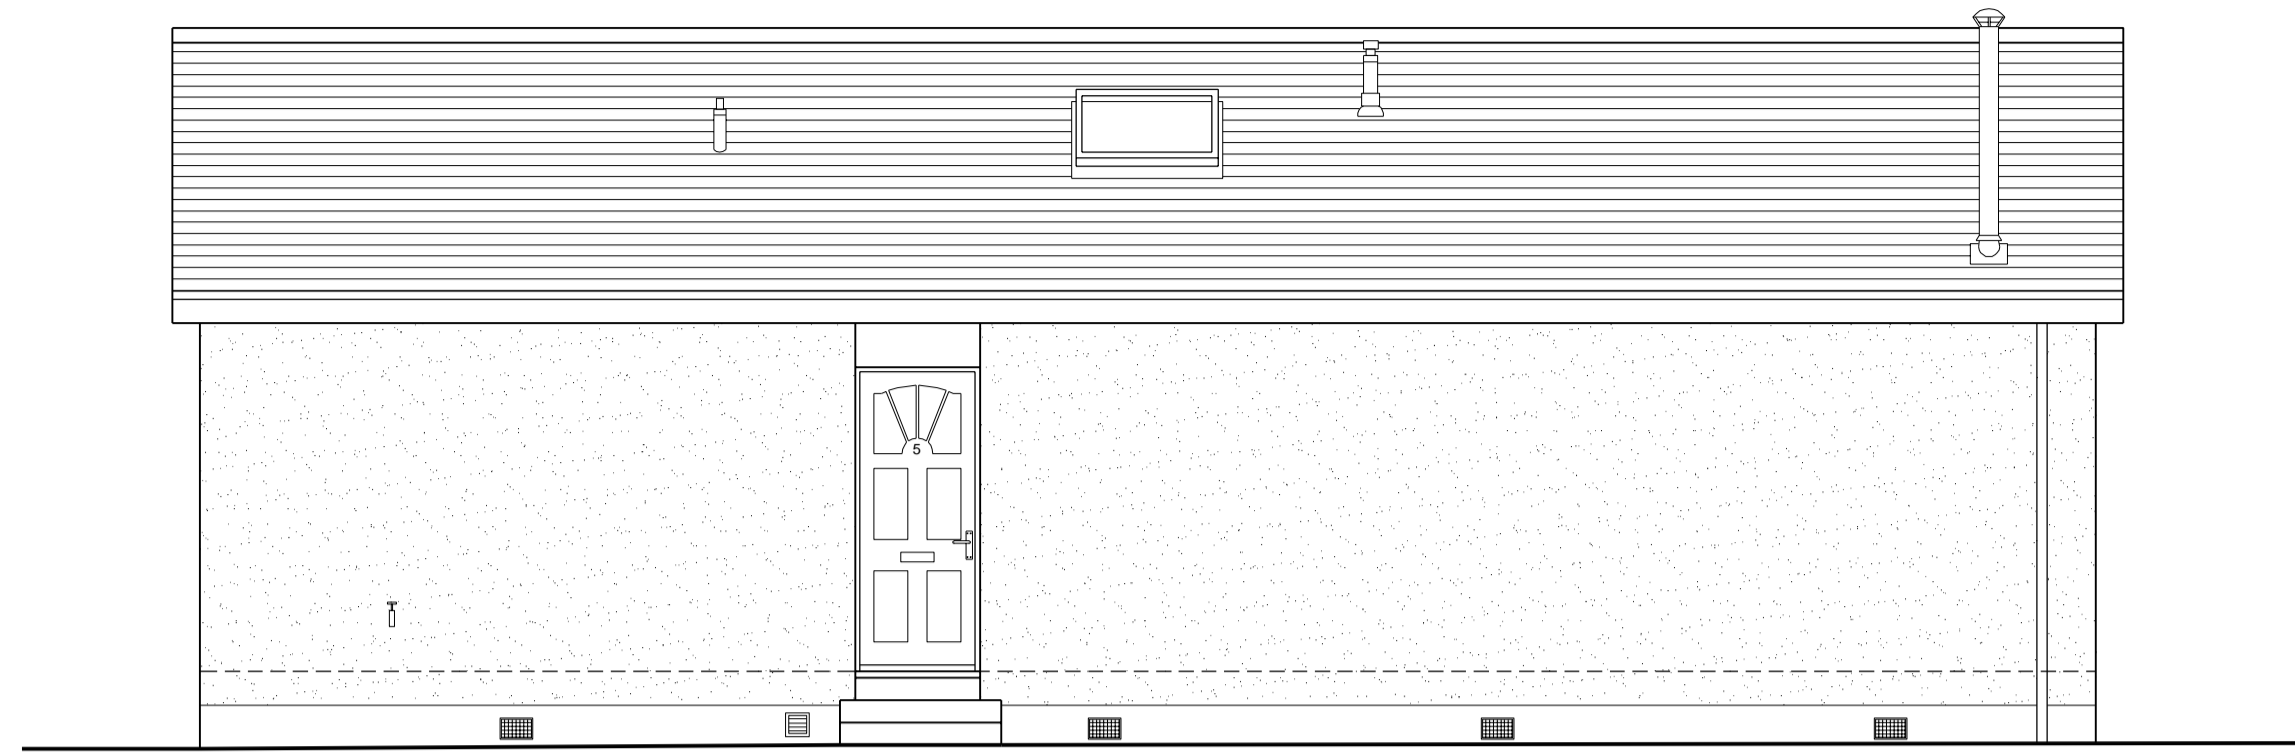

NORTH EAST ELEVATION

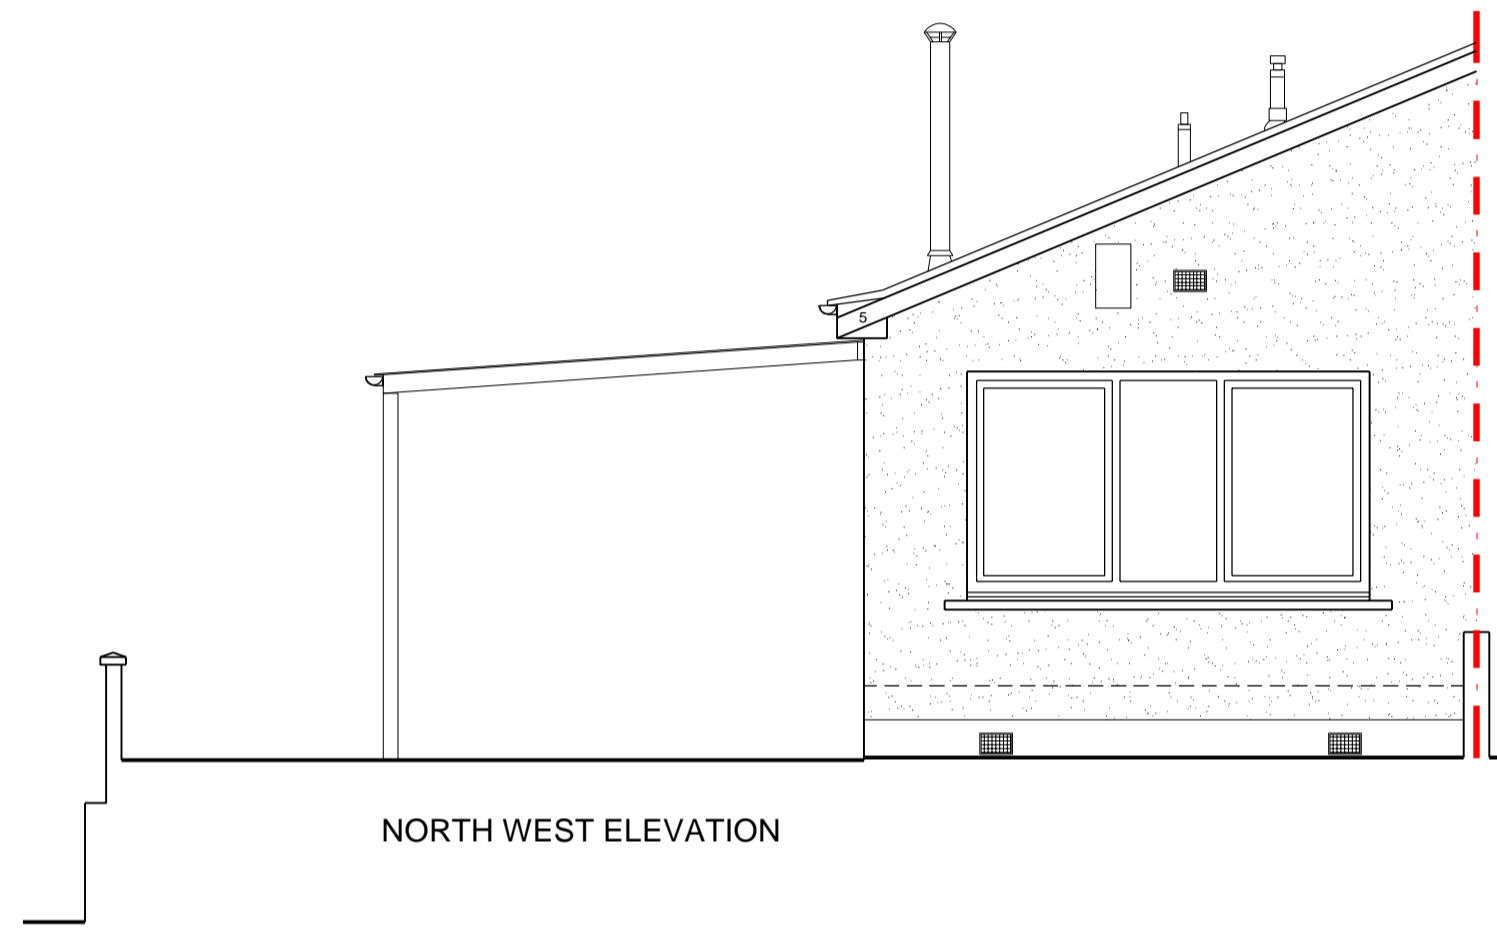

NORTH WEST ELEVATION

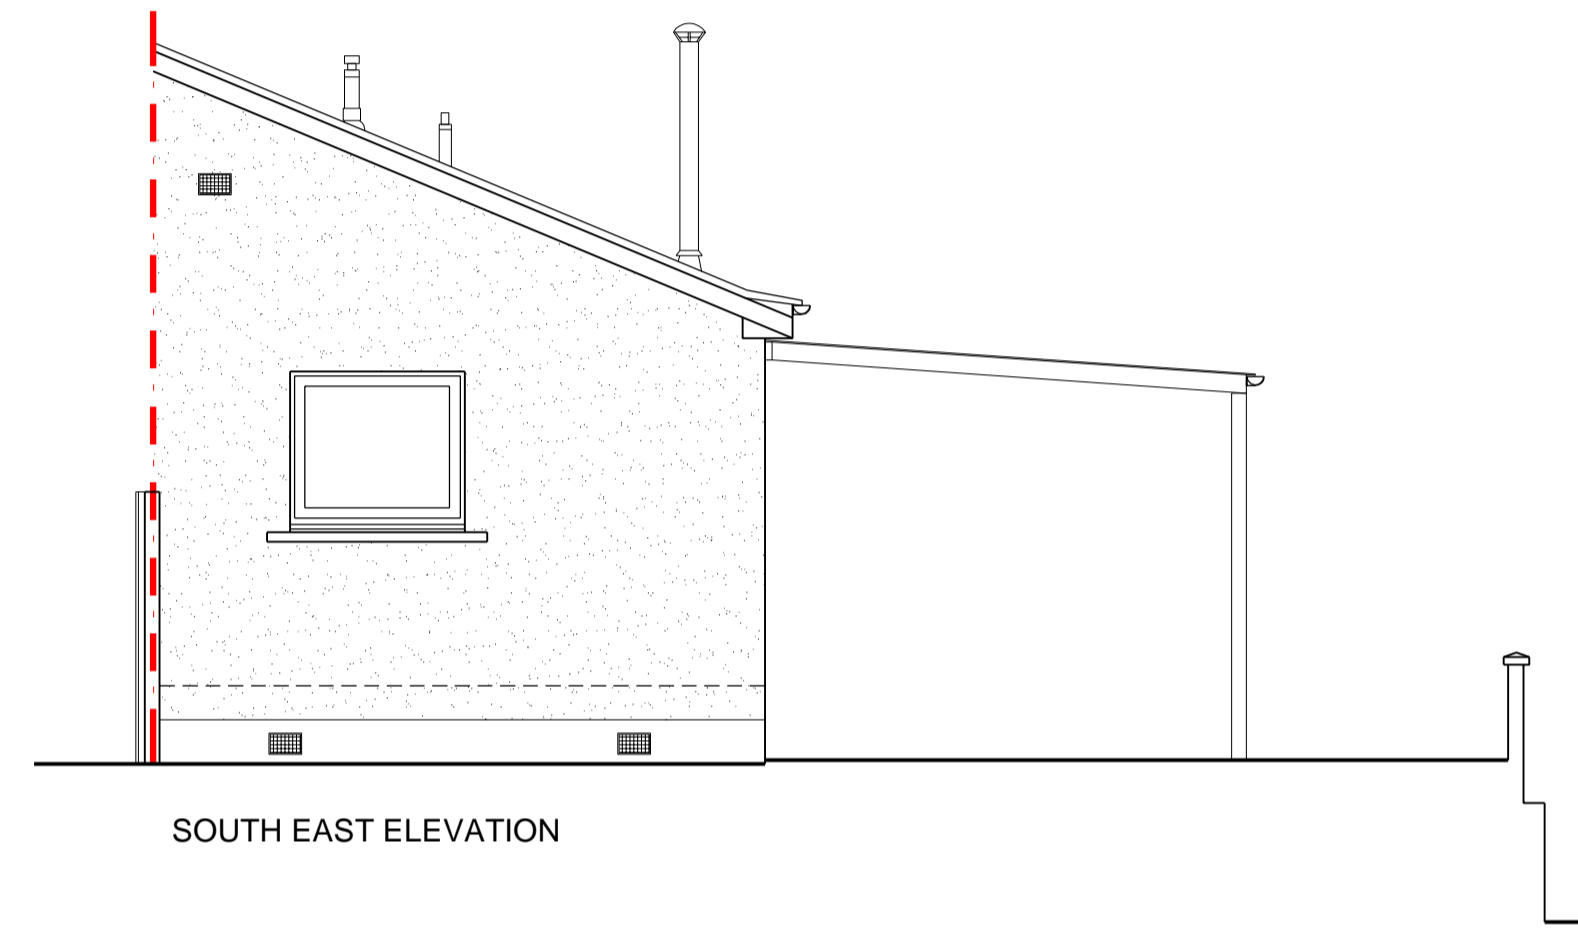

SOUTH EAST ELEVATION



JHO Architects Ltd
111 Church Street | Inverness | IV1 1EY
Tel | [REDACTED]
email | jolie@jhoarchitect.co.uk

C LIENT:
**MS JACQUI GALLOWAY &
MR DONALD MACFADYEN**

ADDRESS:
5 FIRTHVIEW AVENUE, INVERNESS IV3 8NT

DRAWING:
**EXISTING PLAN AND
ELEVATIONS**

DWG CATEGORY:
SURVEY

SCALE:
1:50 @ A1

DATE:
22 JANUARY 2024

JOB NO:
23-181

DRAWING NO:
S-001

REVISION:

REVISIONS		
REV	DESCRIPTION	DATE

NOTES AND AMENDMENTS
IT IS THE RESPONSIBILITY OF ALL PERSONS USING THIS DRAWING TO CHECK
DIMENSIONS AND OTHER DETAILS PRIOR TO COMMENCEMENT OF WORK. ANY
DISCREPANCIES MUST BE REFERRED TO THIS OFFICE FOR CLARIFICATION, OTHERWISE
NO RESPONSIBILITY CAN BE ACCEPTED.
DO NOT SCALE FOR CONSTRUCTION PURPOSES, WRITTEN DIMENSIONS TO BE USED.
DRAWING IS COPYRIGHT OF JHO ARCHITECTS LTD.