


COPYRIGHT OF THIS DRAWING BELONGS TO SAM PEARSE AND NO PART THEREOF MAY BE REPRODUCED OR UTILISED IN ANY WAY WITHOUT THE PRIOR WRITTEN CONSENT OF SAM PEARSE

NO DIMENSIONS ARE TO BE SCALED FROM THIS DRAWING USE FIGURED DIMENSIONS ONLY

Rev	Description	Date

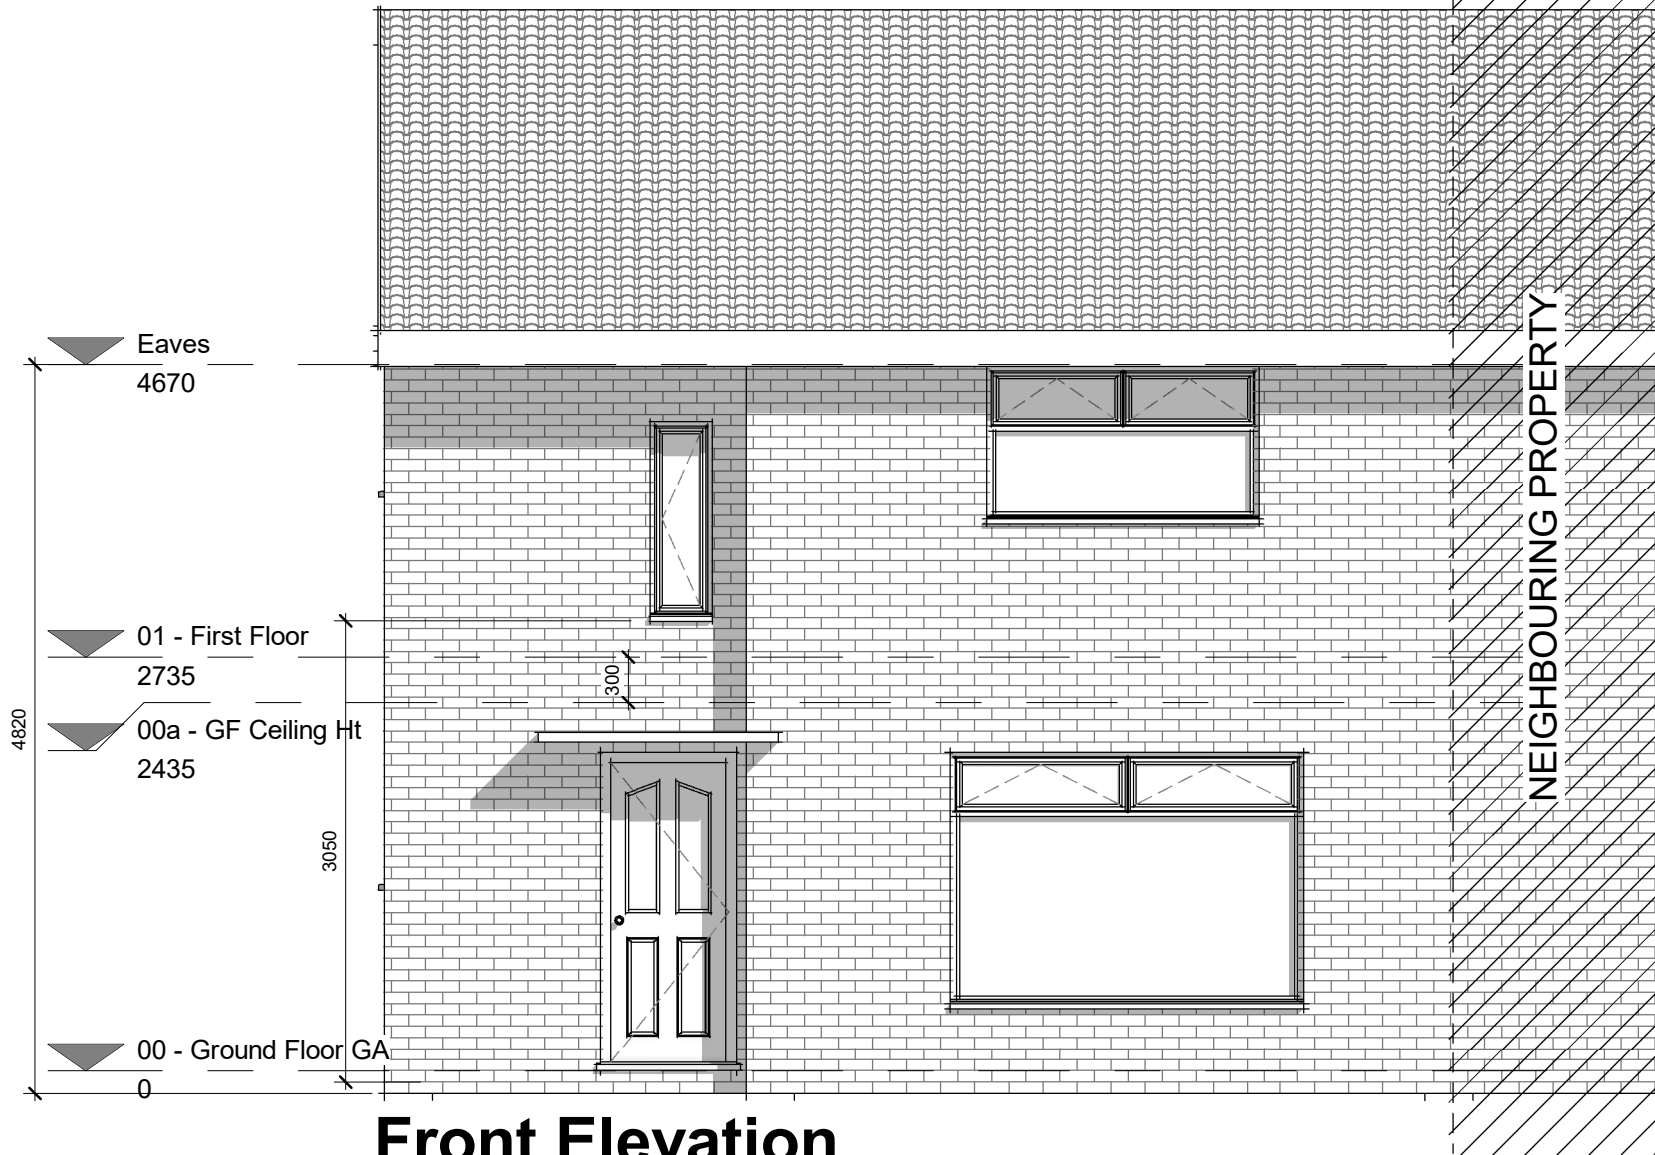


Front Elevation

1 : 50




Rear Elevation

1 : 75

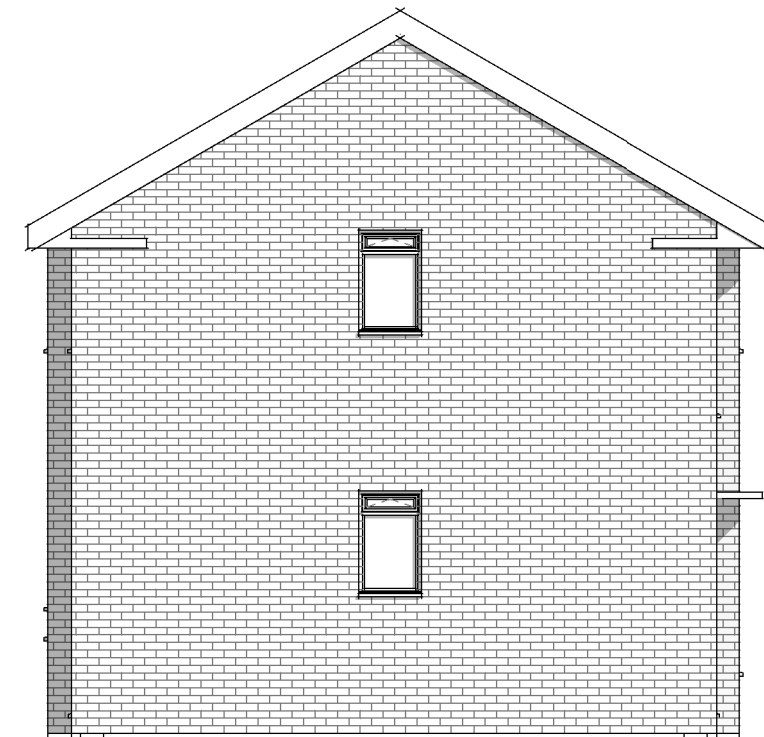

Side Elevation A

1 : 75

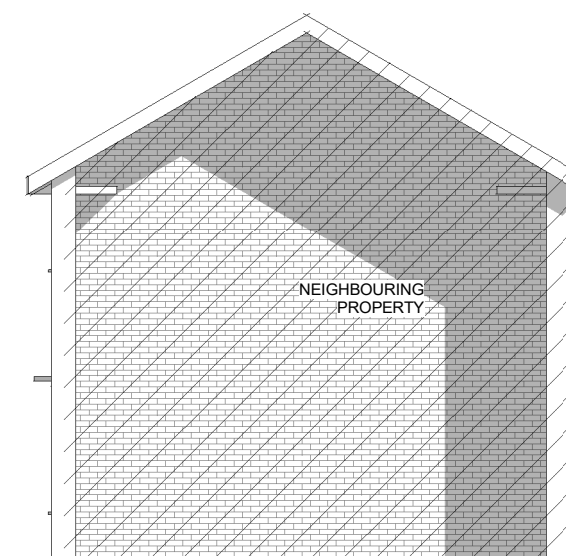

Side Elevation B

1 : 100



Client
Mr P. Clark

Project
Proposed Rear & Front Extension
Ingleby Crescent

Drawing
Existing Elevations and Sections

Scale
As indicated @ A3

Date
Drawn By
SJP

Checked
Checker
Drawing No.
RI_PC_P 10

Revision