



COPYRIGHT OF THIS DRAWING BELONGS TO SAM PEARSE AND NO PART THEREOF MAY BE REPRODUCED OR UTILISED IN ANY WAY WITHOUT THE PRIOR WRITTEN CONSENT OF SAM PEARSE

NO DIMENSIONS ARE TO BE SCALED FROM THIS DRAWING USE FIGURED DIMENSIONS ONLY

Rev	Description	Date

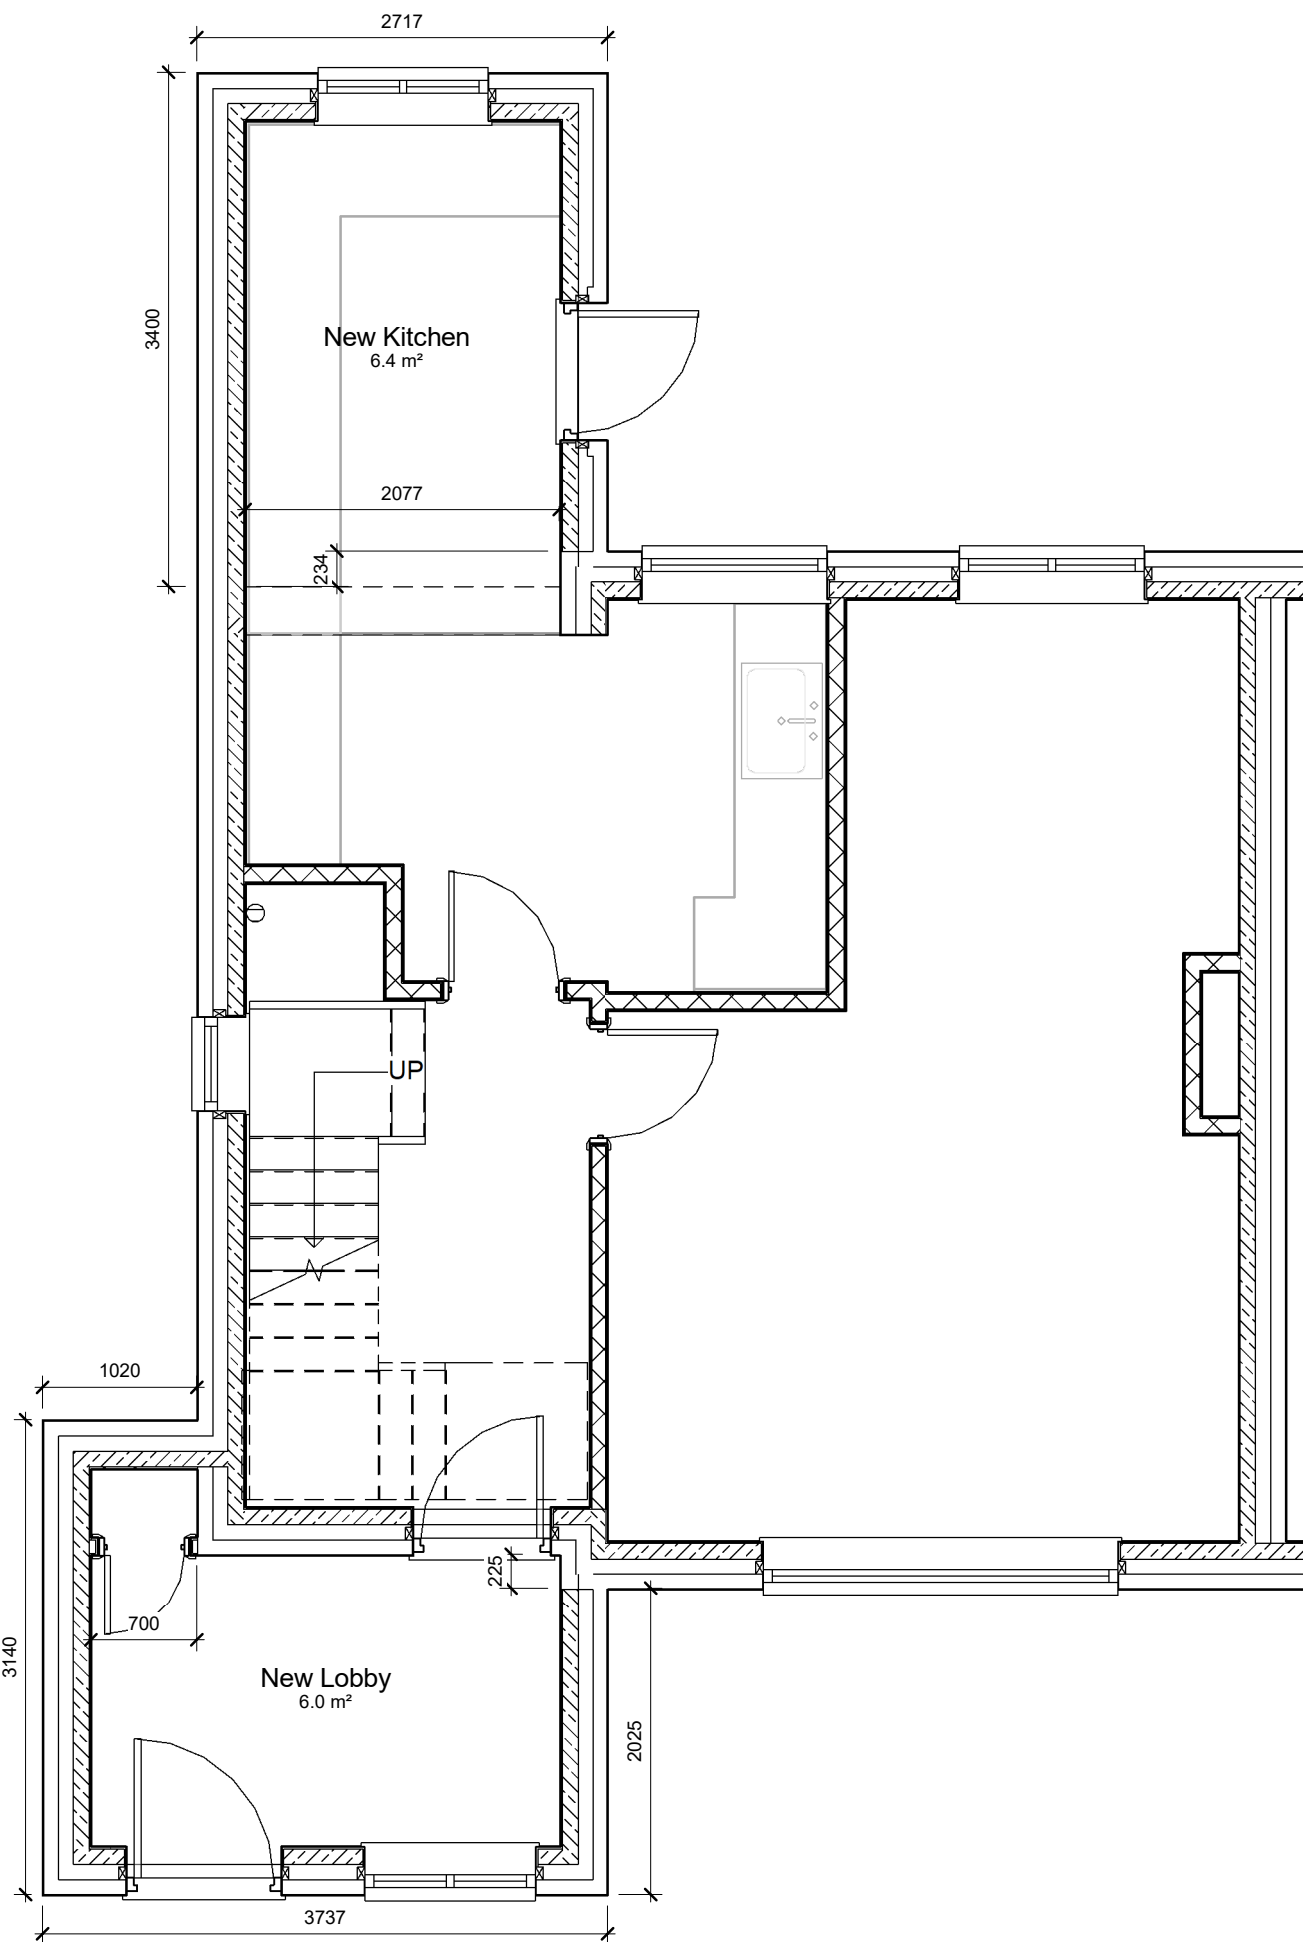

00 - Ground Floor GA
1 : 50

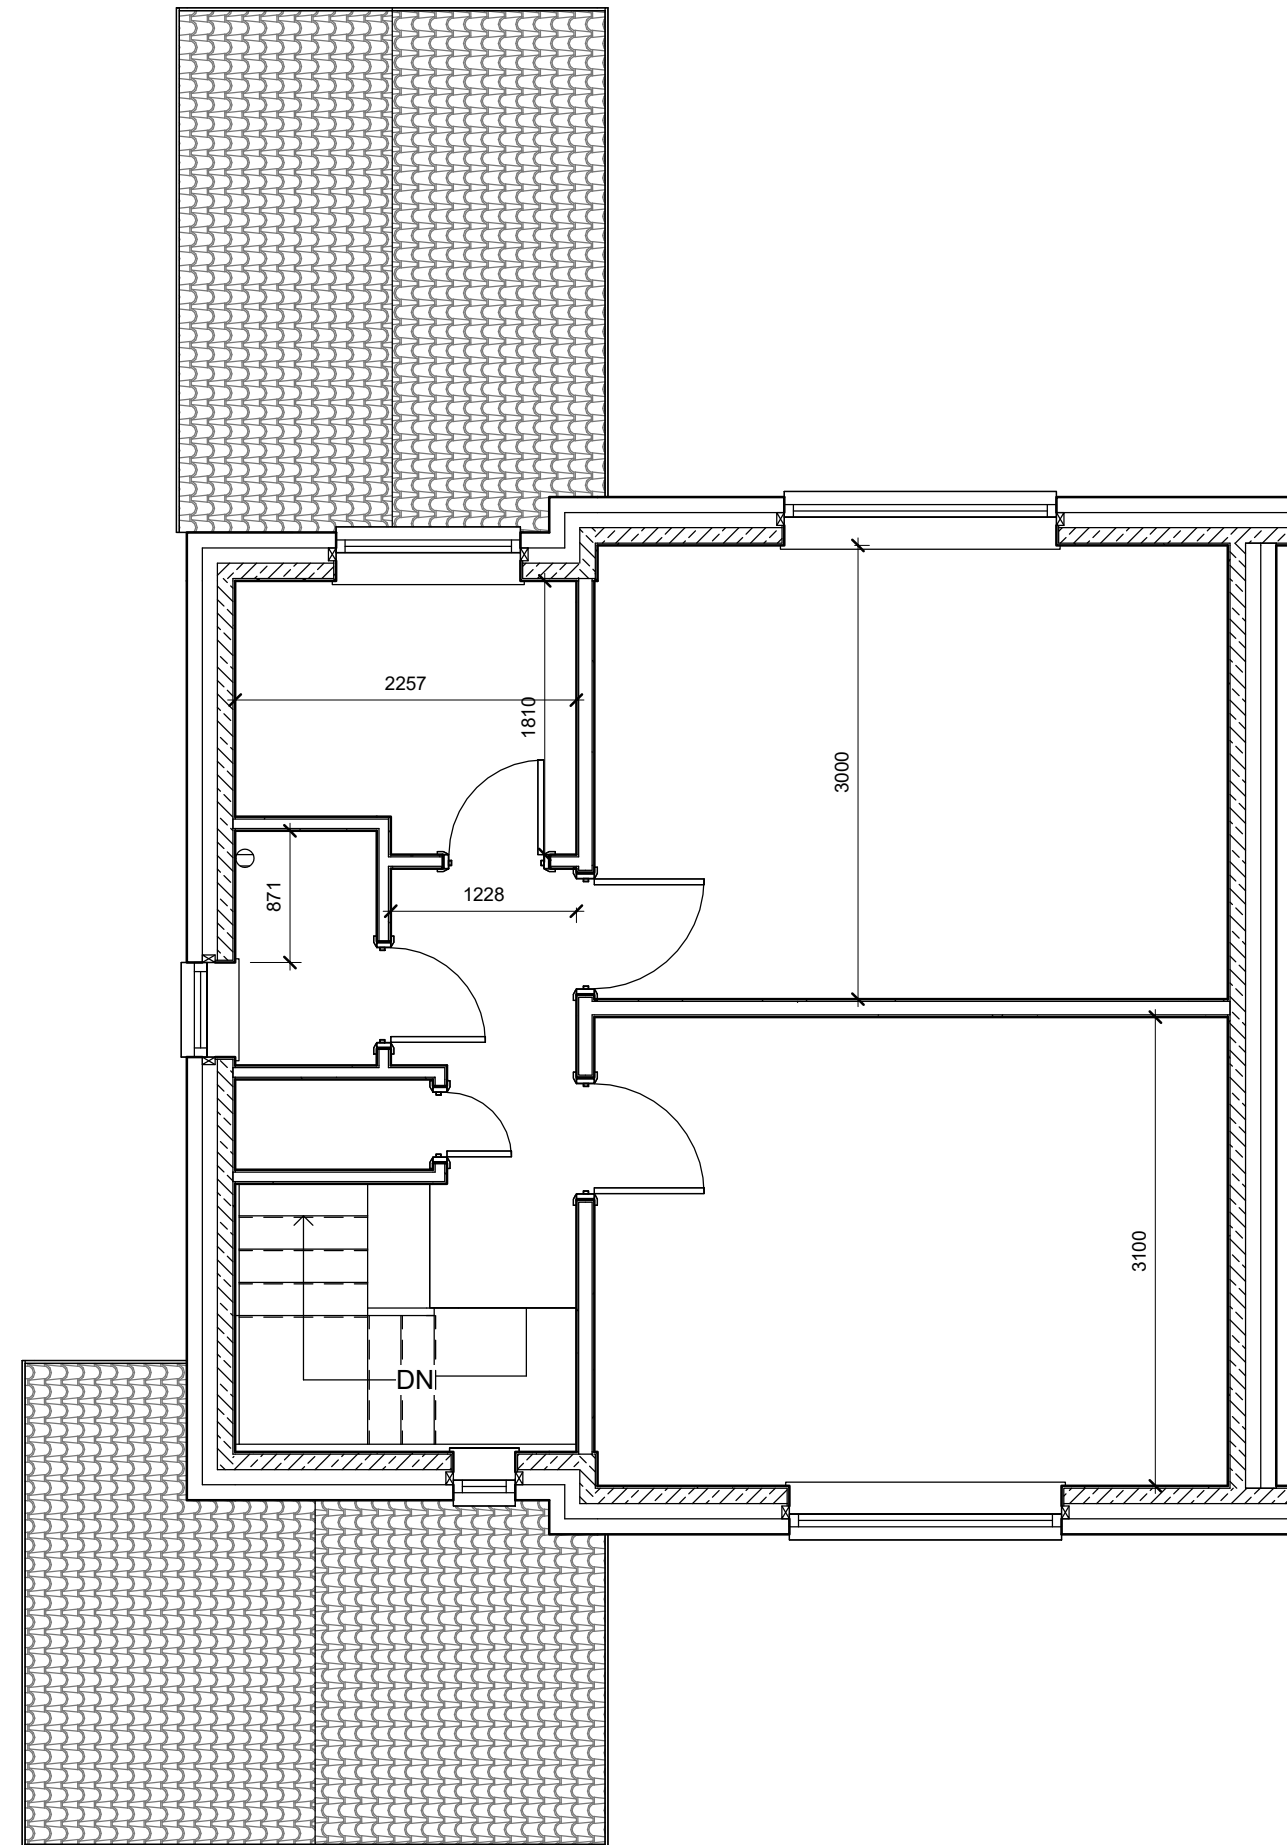

01 - First Floor
1 : 50



Client
Mr P. Clark

Project
Proposed Rear & Front Extension
69 Uffington Avenue

Drawing
Proposed Floor Plans

Scale	Date
1 : 50 @ A3	
Drawn By	Checked
SJP	SJP
Drawing No.	Revision
RI_PC_P 21	