




PROPOSED REAR ELEVATION
scale 1:50

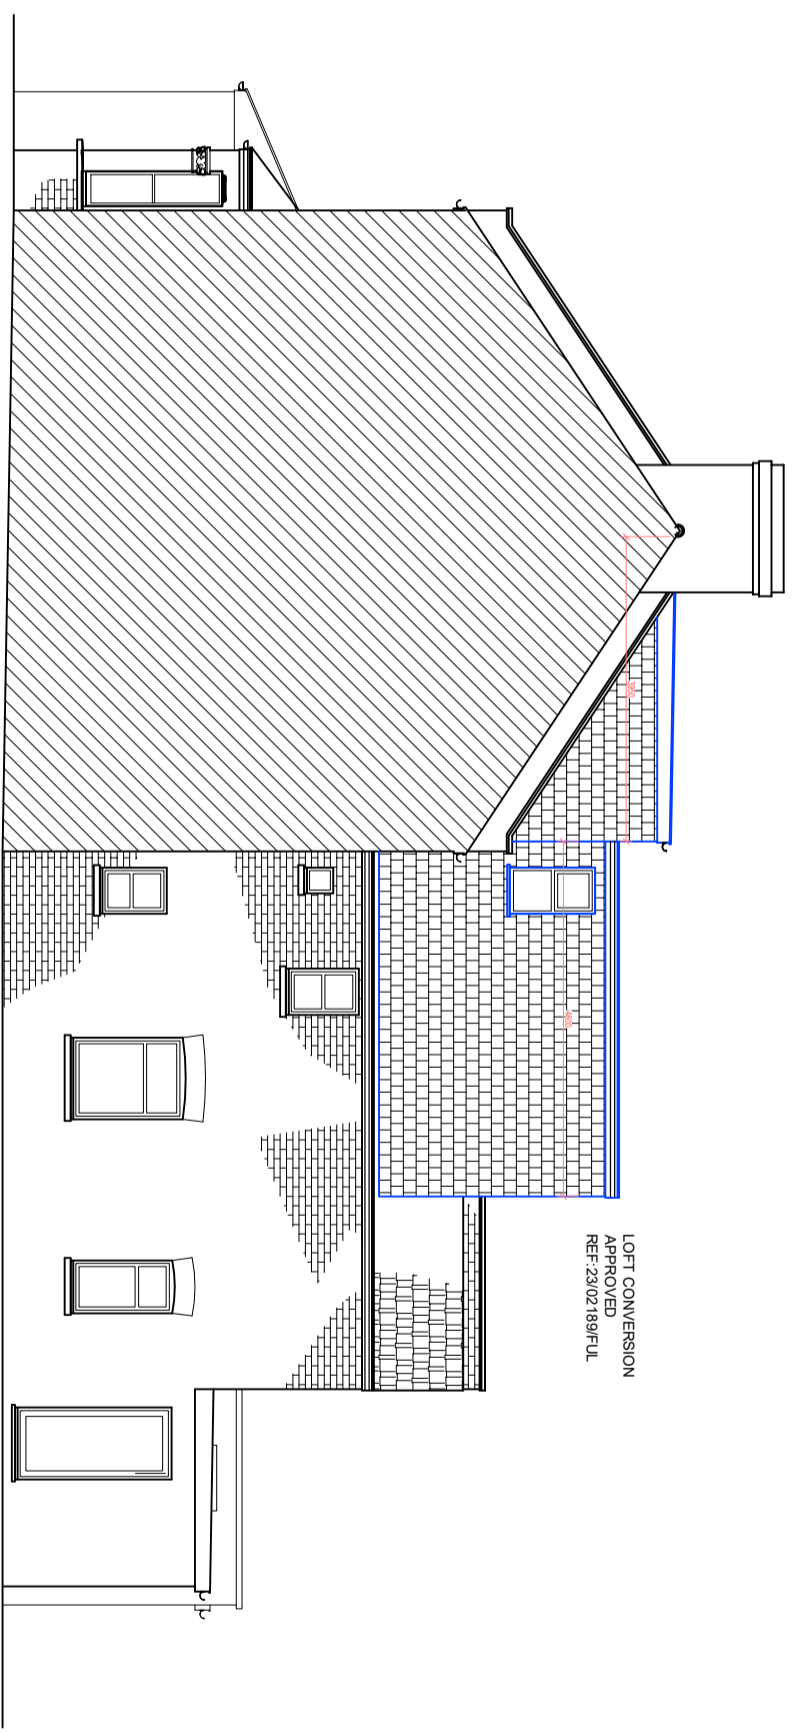


PROPOSED SIDE ELEVATION
scale 1:50

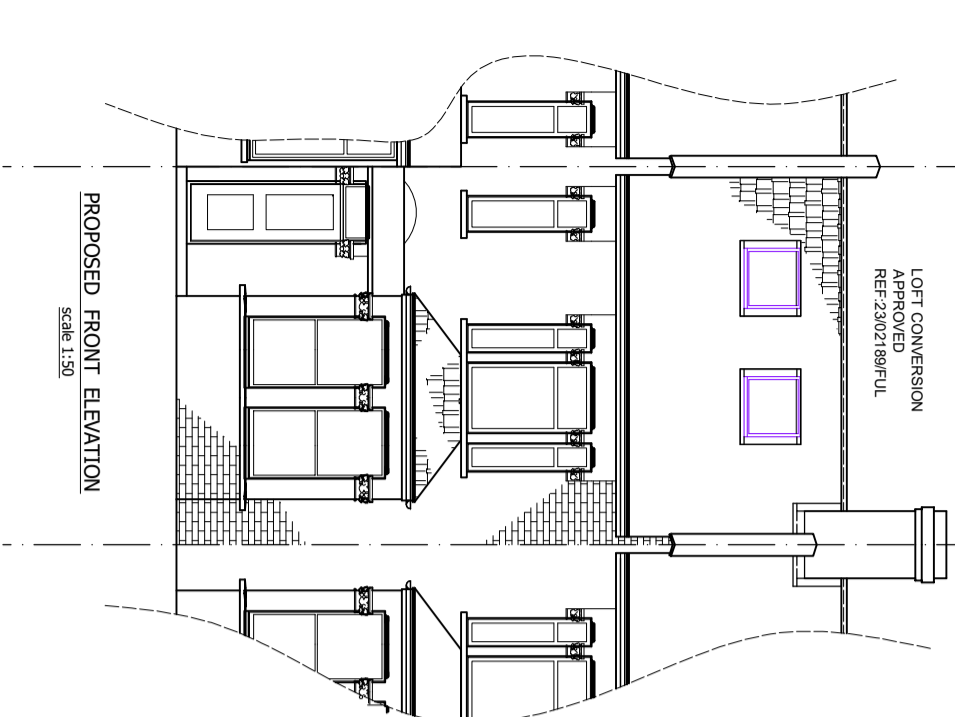

PROPOSED FRONT ELEVATION
scale 1:50

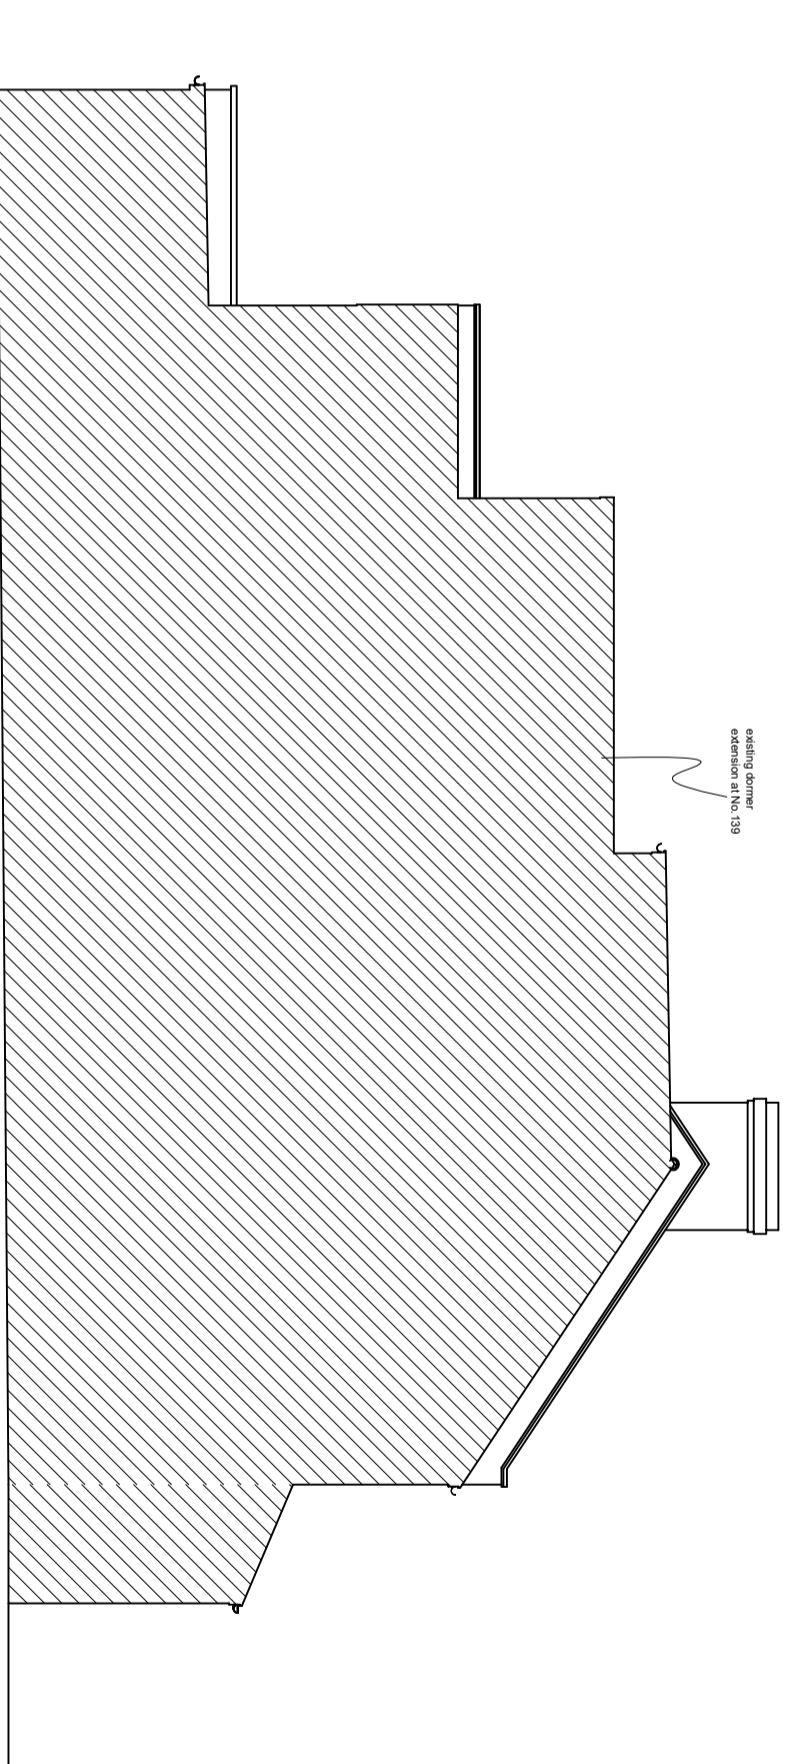

PROPOSED Adj. SIDE ELEVATION
scale 1:50

 

DRAWING STATUS		PLANNING	
REG.	DATE	NAME	DESCRIPTION
<p>QMD ARCHITECTURAL CONSULTANTS 02083377968 qmd.designs@btinternet.com</p>			
<p>PRINT @ A1 SHEET SIZE DRAWING No. QMD_03 SCALE OF SHEET: A1 DATE: 08 JAN 2024 REGION: EN</p>			
SITE ADDRESS		DRAWING TITLE	
141 Carlyle Road London E12 6BS		PROPOSED DRAWINGS	
		DRAWN BY	

All structural elements shall be constructed in accordance with the relevant Building Regulations and Approved Documents. The contractor shall be responsible for ensuring that all work is carried out in accordance with the approved plans and specifications. The architect shall not be responsible for any structural failure or damage to the building or its contents.