




Block Plan
[existing] 1:200

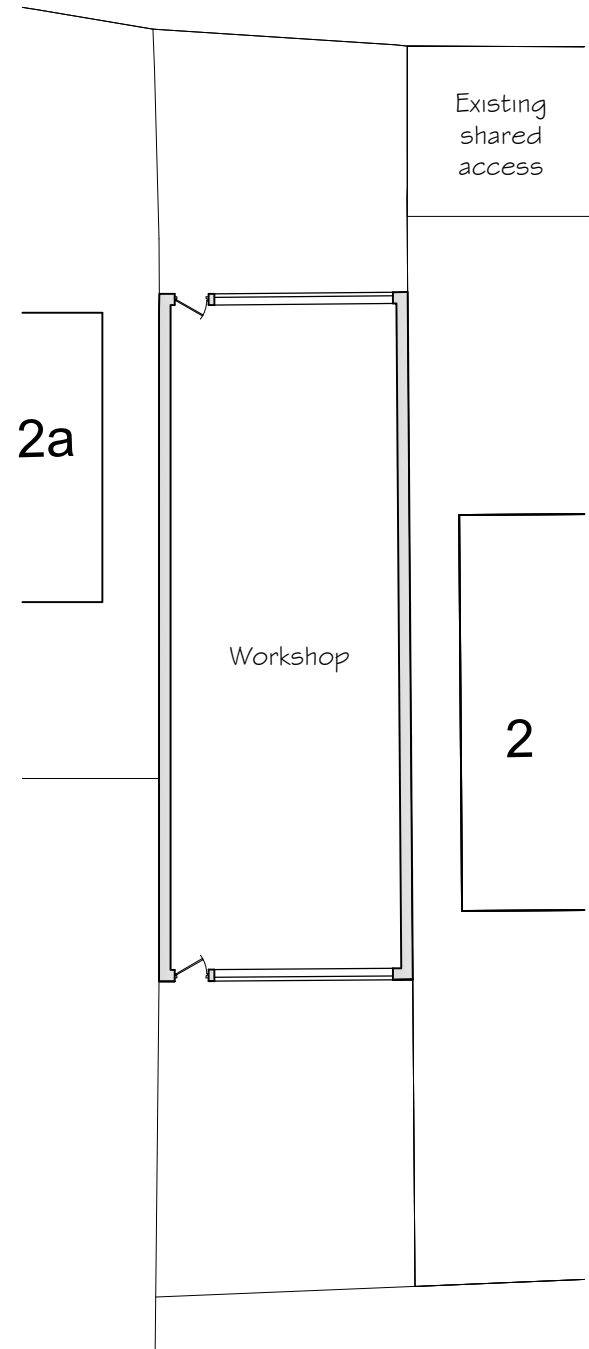


Ground Floor Plan
[existing] 1:200

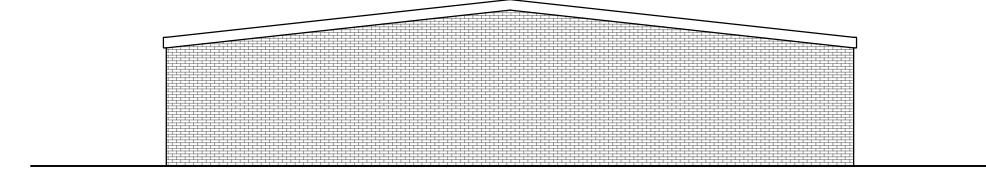


Side Elevations
[existing] 1:200

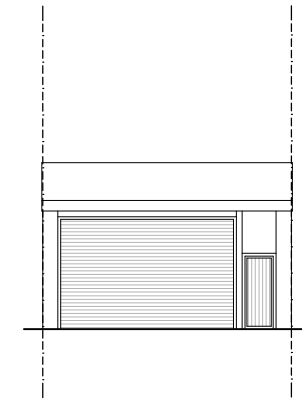

Front Elevation
[existing] 1:200

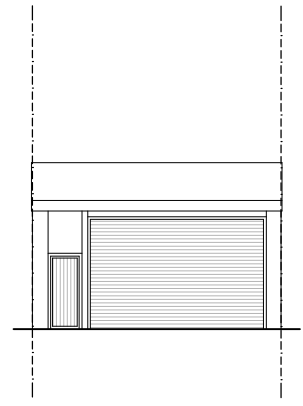

Rear Elevation
[existing] 1:200

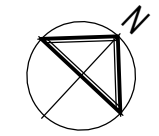

Rev:

Suite 13, Rivers Lodge
West Common
Harpenden
AL5 2JD



t: 01582 287 280
e: enquiries@planningconsent.com
w: www.planningconsent.com

Drawing Title:	Scale: 1:200@A3
Existing Floor Plan & Elevations	Drwn: ao
Project:	Date: Jan 2024
Erection of 1 1/2 Storey 2 Bedroom dwelling	Drawing No:
Location:	5441_PL_04
R/O 229 Turners Road North, Luton LU2 9AH	