


EXISTING/PROPOSED ROOF PLAN

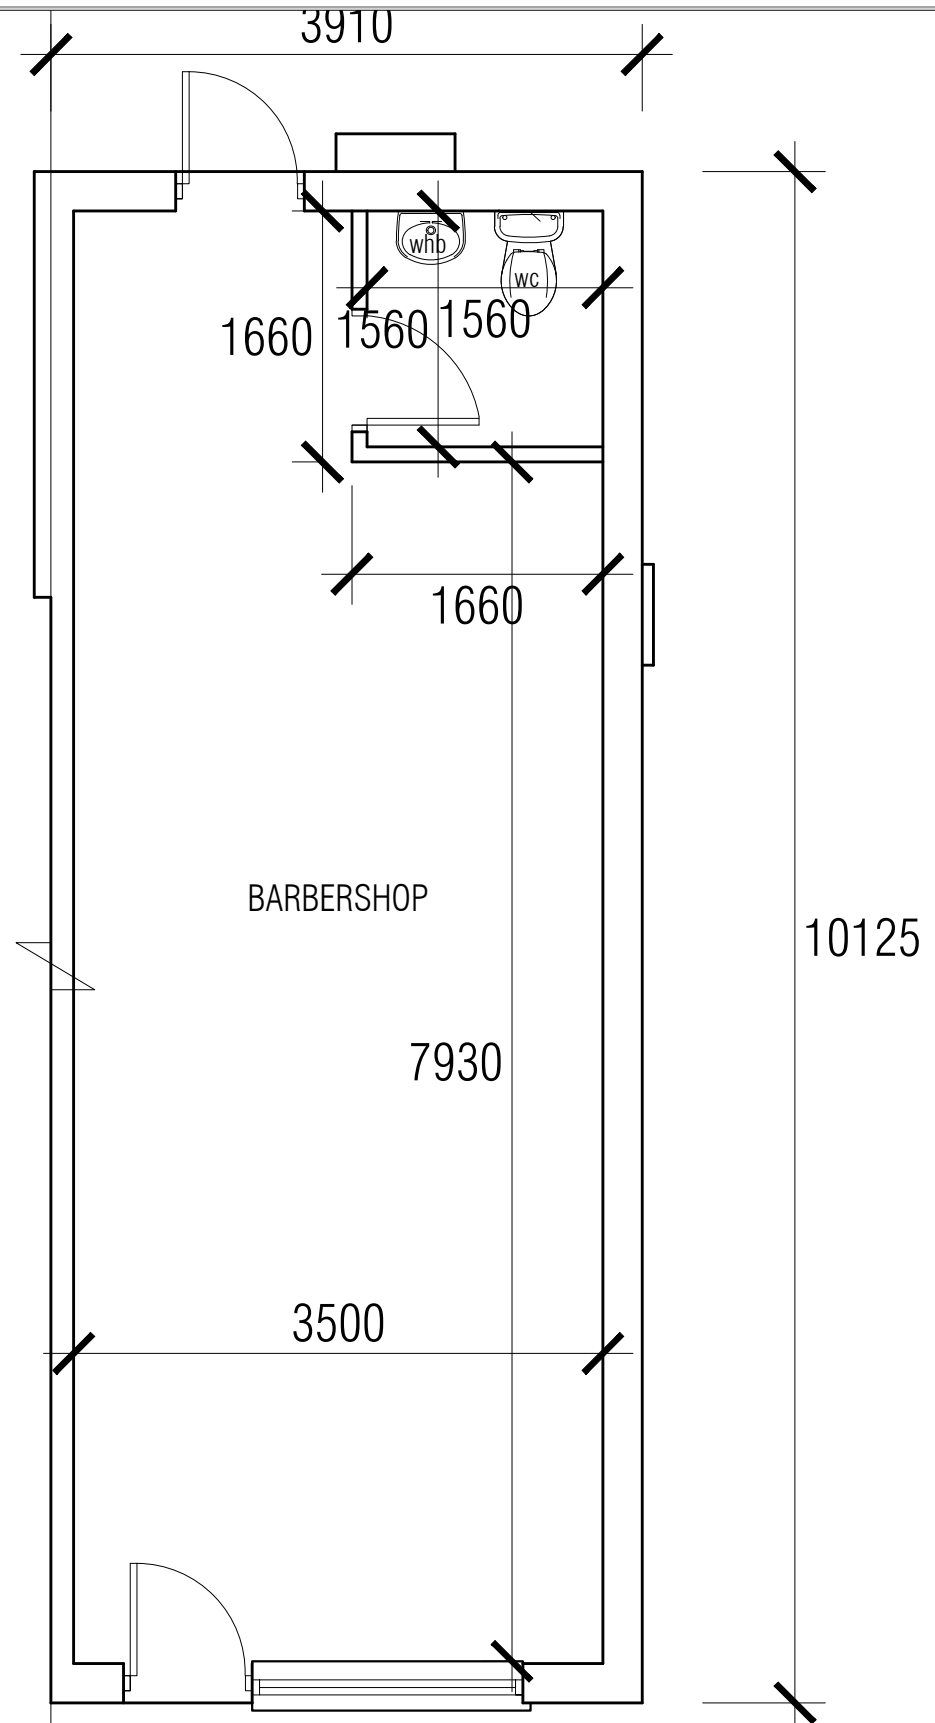

EXISTING/PROPOSED GROUND FLOOR PLAN

This Drawing is The Copyright & Must Not Be Reproduced Without Their Permission. Figured Dimensions Must Be Taken In Preference To Scaled Dimensions & All Dimensions Must Be Verified On Site Prior To Commencing Any Works.

PROJECT	<b>PROPOSED CHANGE OF USE</b>
TITLE	<b>91B DOMINION ROAD, GLENFIELD, LEICS.</b>

Rev	Date	Amendment	Auth.

DRAWN	<b>BT</b>
CHKD	<b>BT</b>
DATE	<b>30/11/2023</b>
SCALE	<b>A3 1:50</b>
REV.	

**KUNSTLER DESIGNS ARCHITECT**  
 31 RUTLAND STREET  
 Leicester  
 LE1 1RE  
 Mob : 07979592398



**KUNSTLER DESIGNS**  
 ARCHITECT

DRAWING No.	<b>3891/02</b>
-------------	----------------