




E1 Proposed Front Elevation
1:50@A1

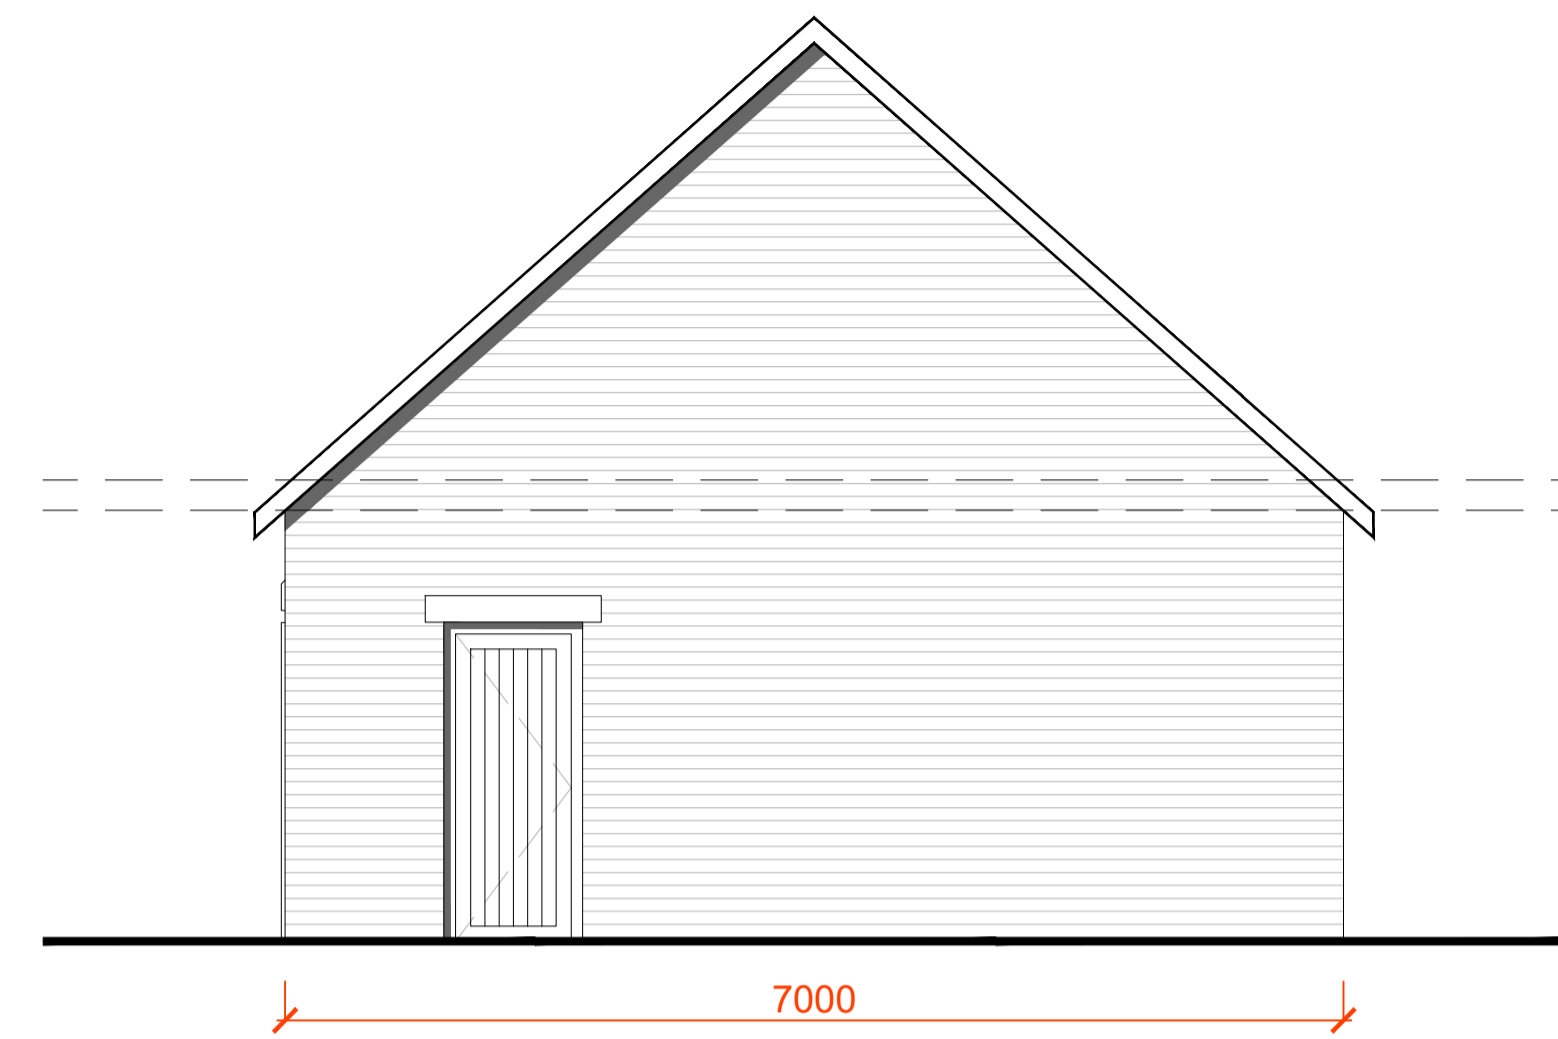

E2 Proposed Side Elevation
1:50@A1

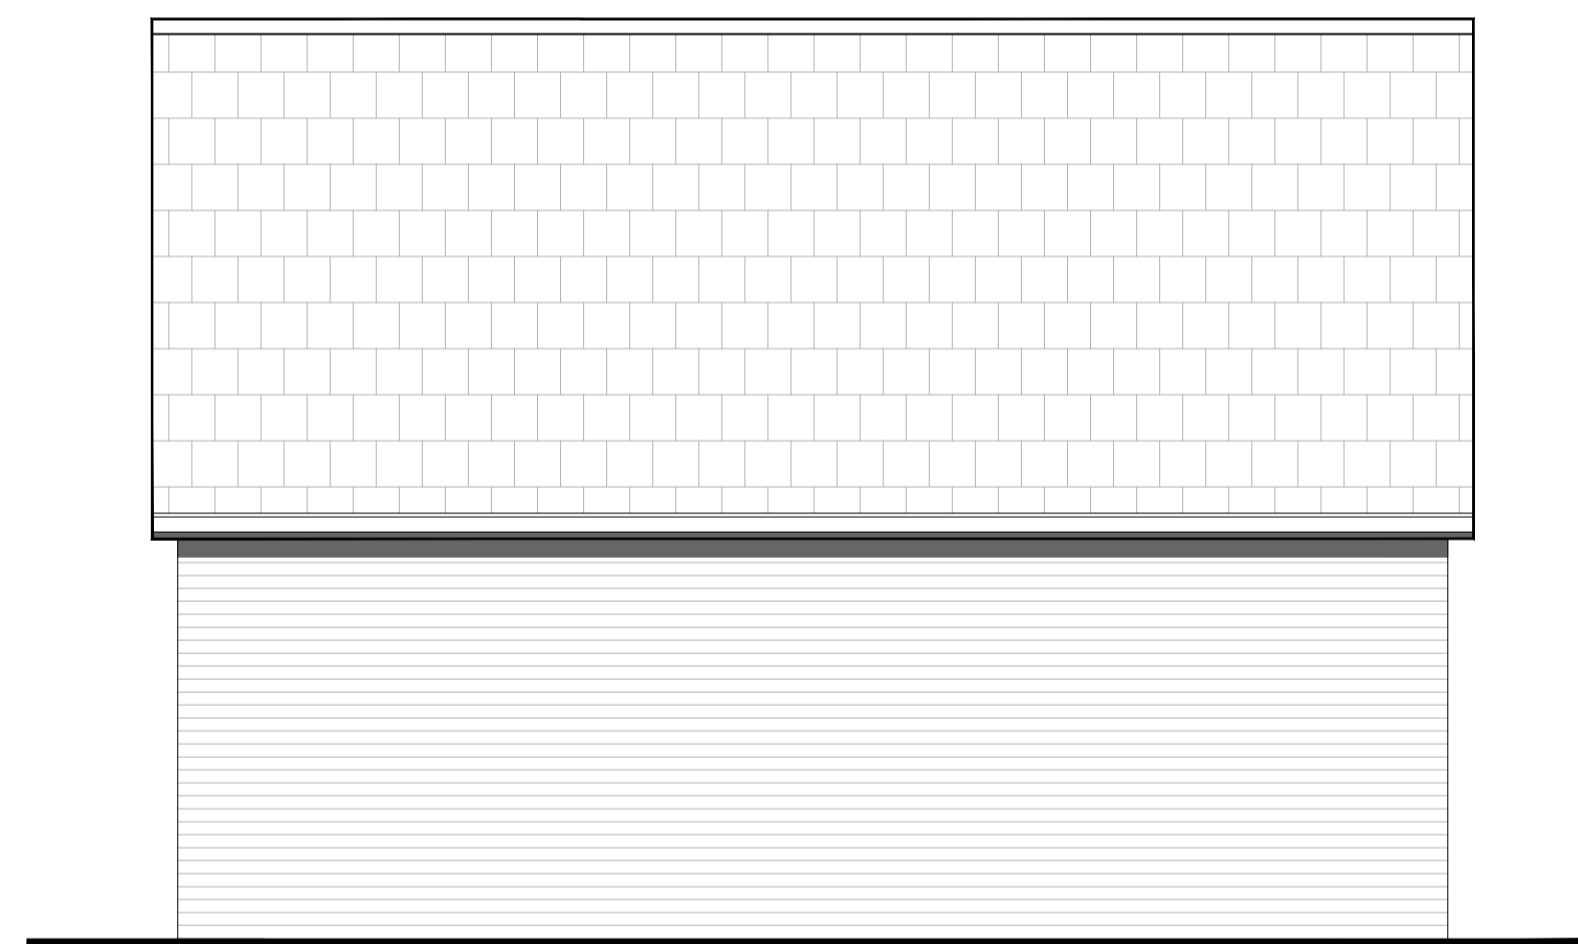

E3 Proposed Rear Elevation
1:50@A1

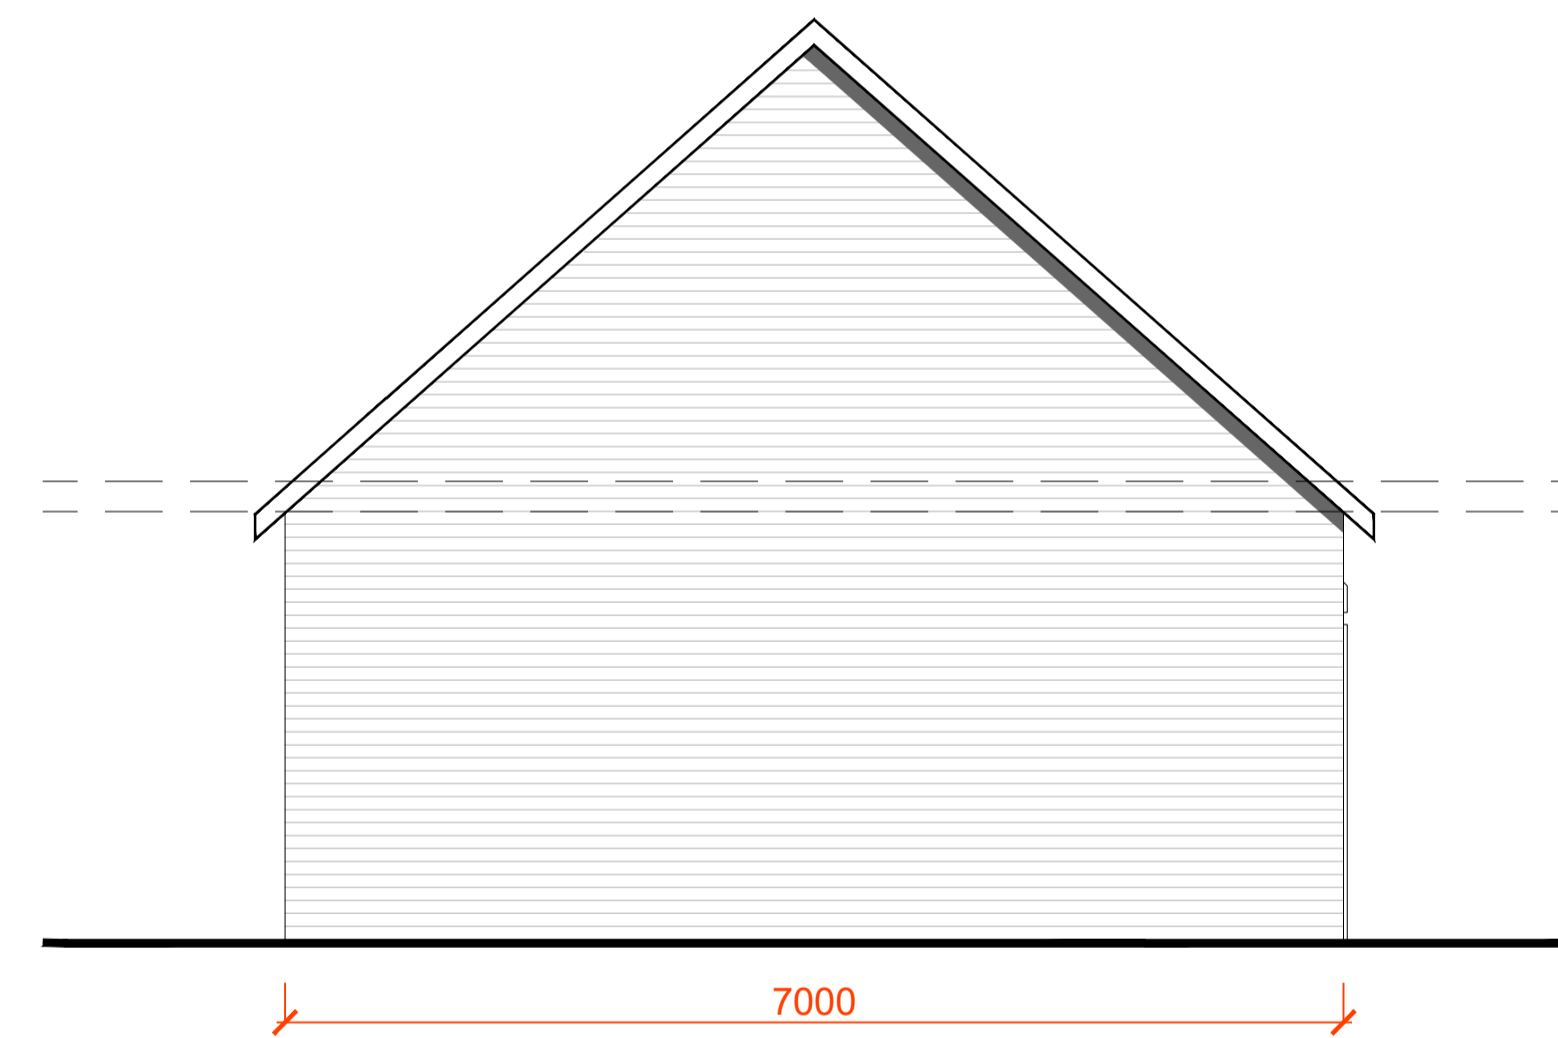

E4 Proposed Side Elevation
1:50@A1

REVISION		
date	revision description	initl rev

PROJECT:
**Erection of Garage to rear of
18 Hough Green, Chester**

CLIENT:
Marc Wale & Sarah Townsend

DATE:
14.01.2024

DRAWING TITLE:
Proposed Garage Elevations

DRAWING NO: **RDS-HOUSE-EL-01** SCALE: **1:50@A1**

DRAWN BY: **MG** REVISION: **D**