

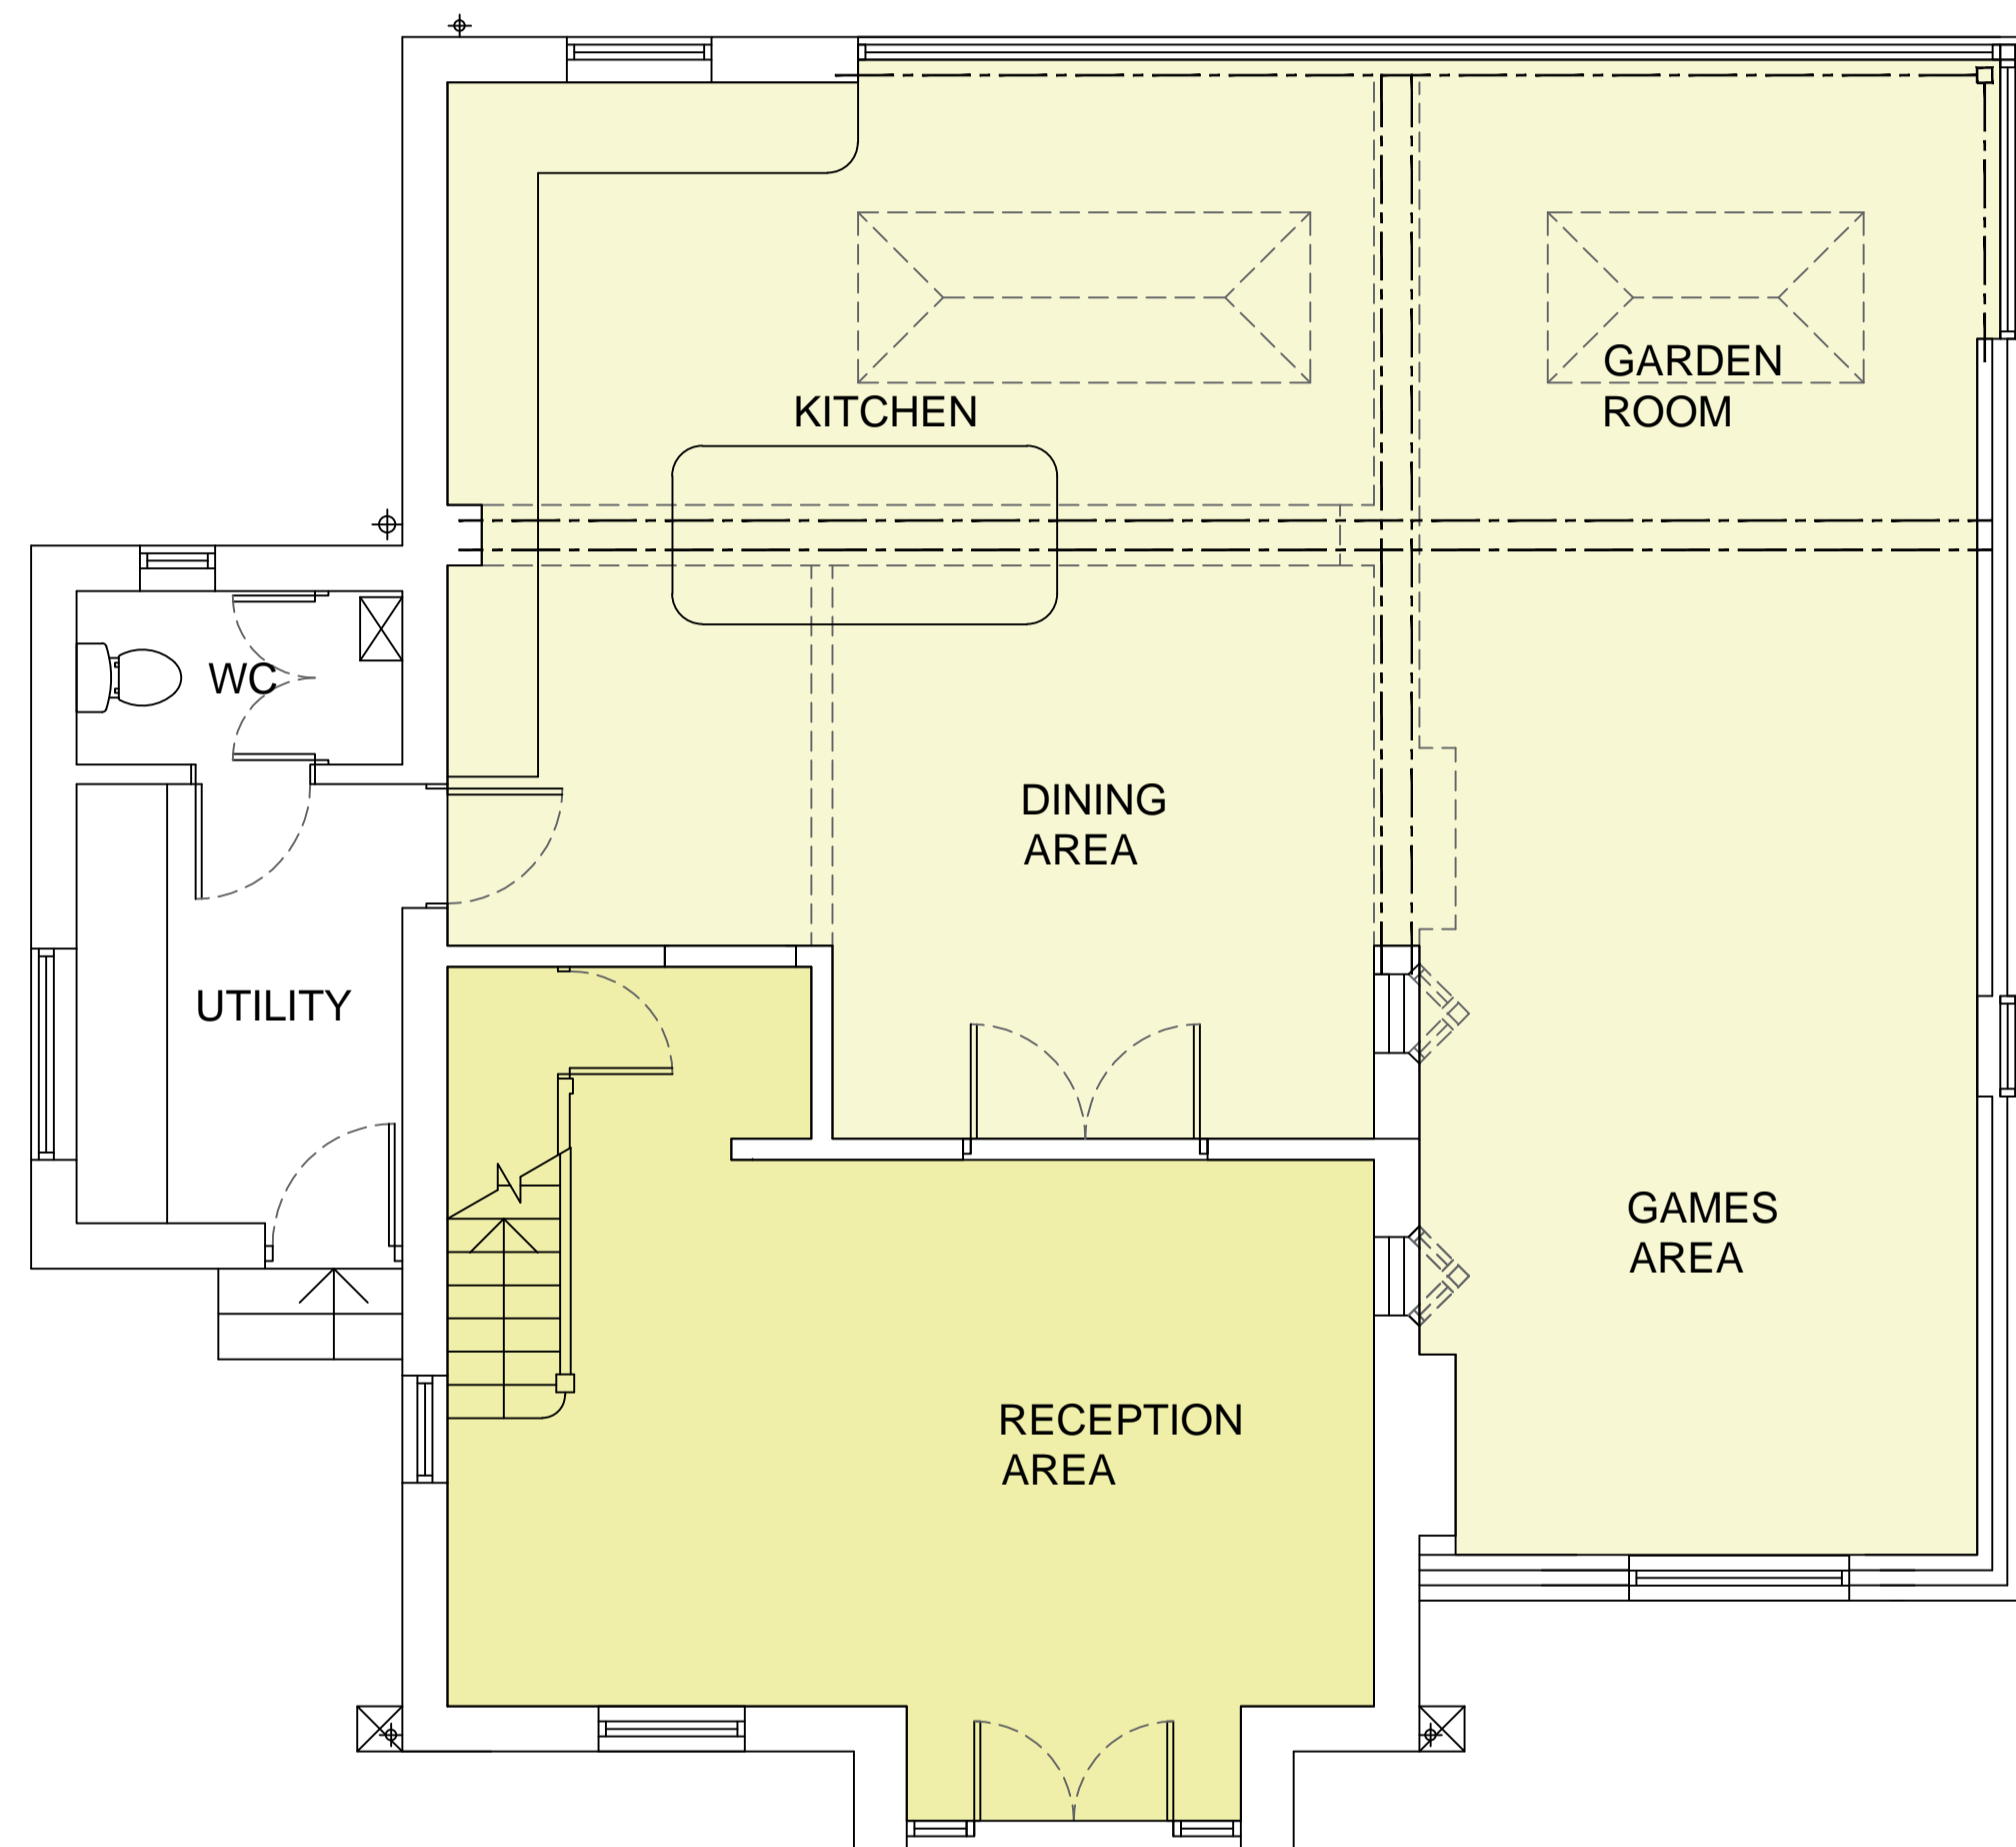
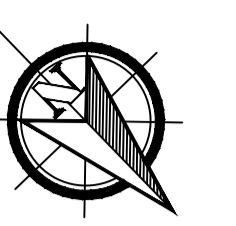
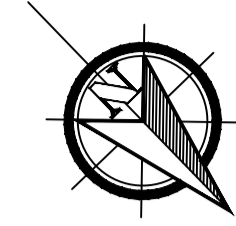



PROPOSED FLOOR PLANS

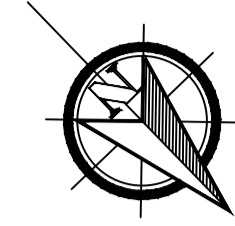

1:50 PROPOSED GROUND FLOOR PLAN

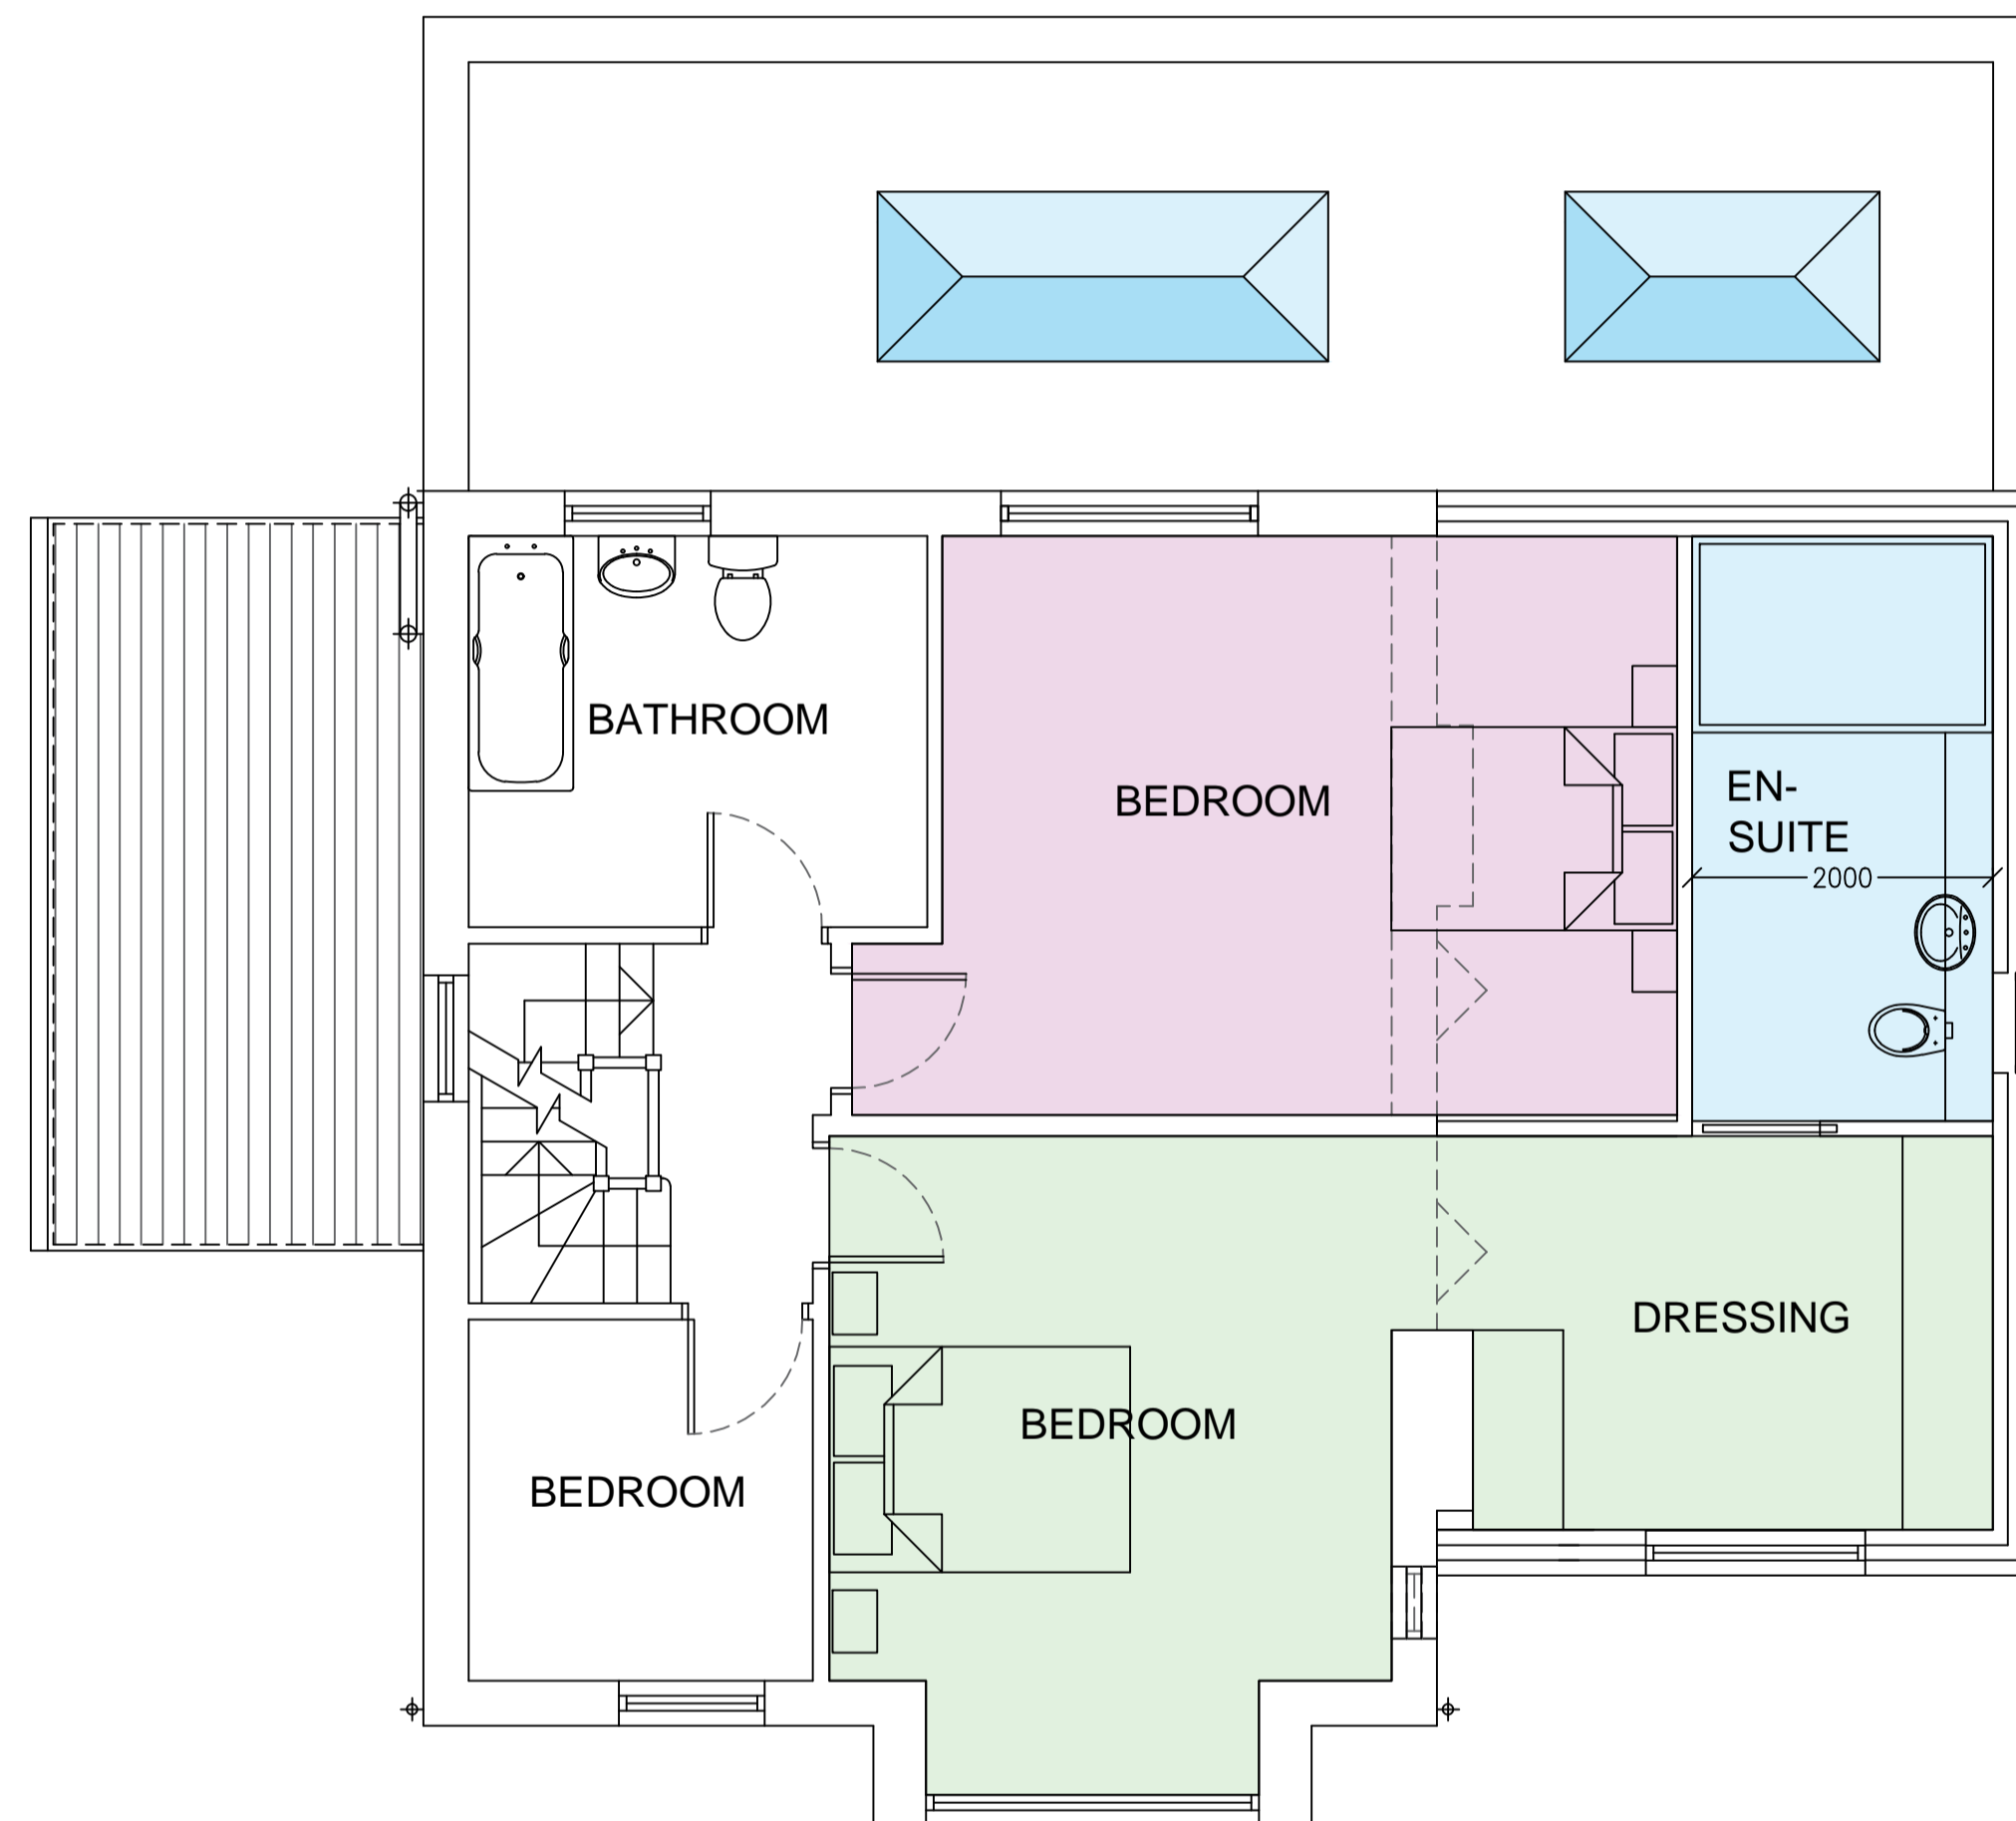

1:50 PROPOSED FIRST FLOOR PLAN

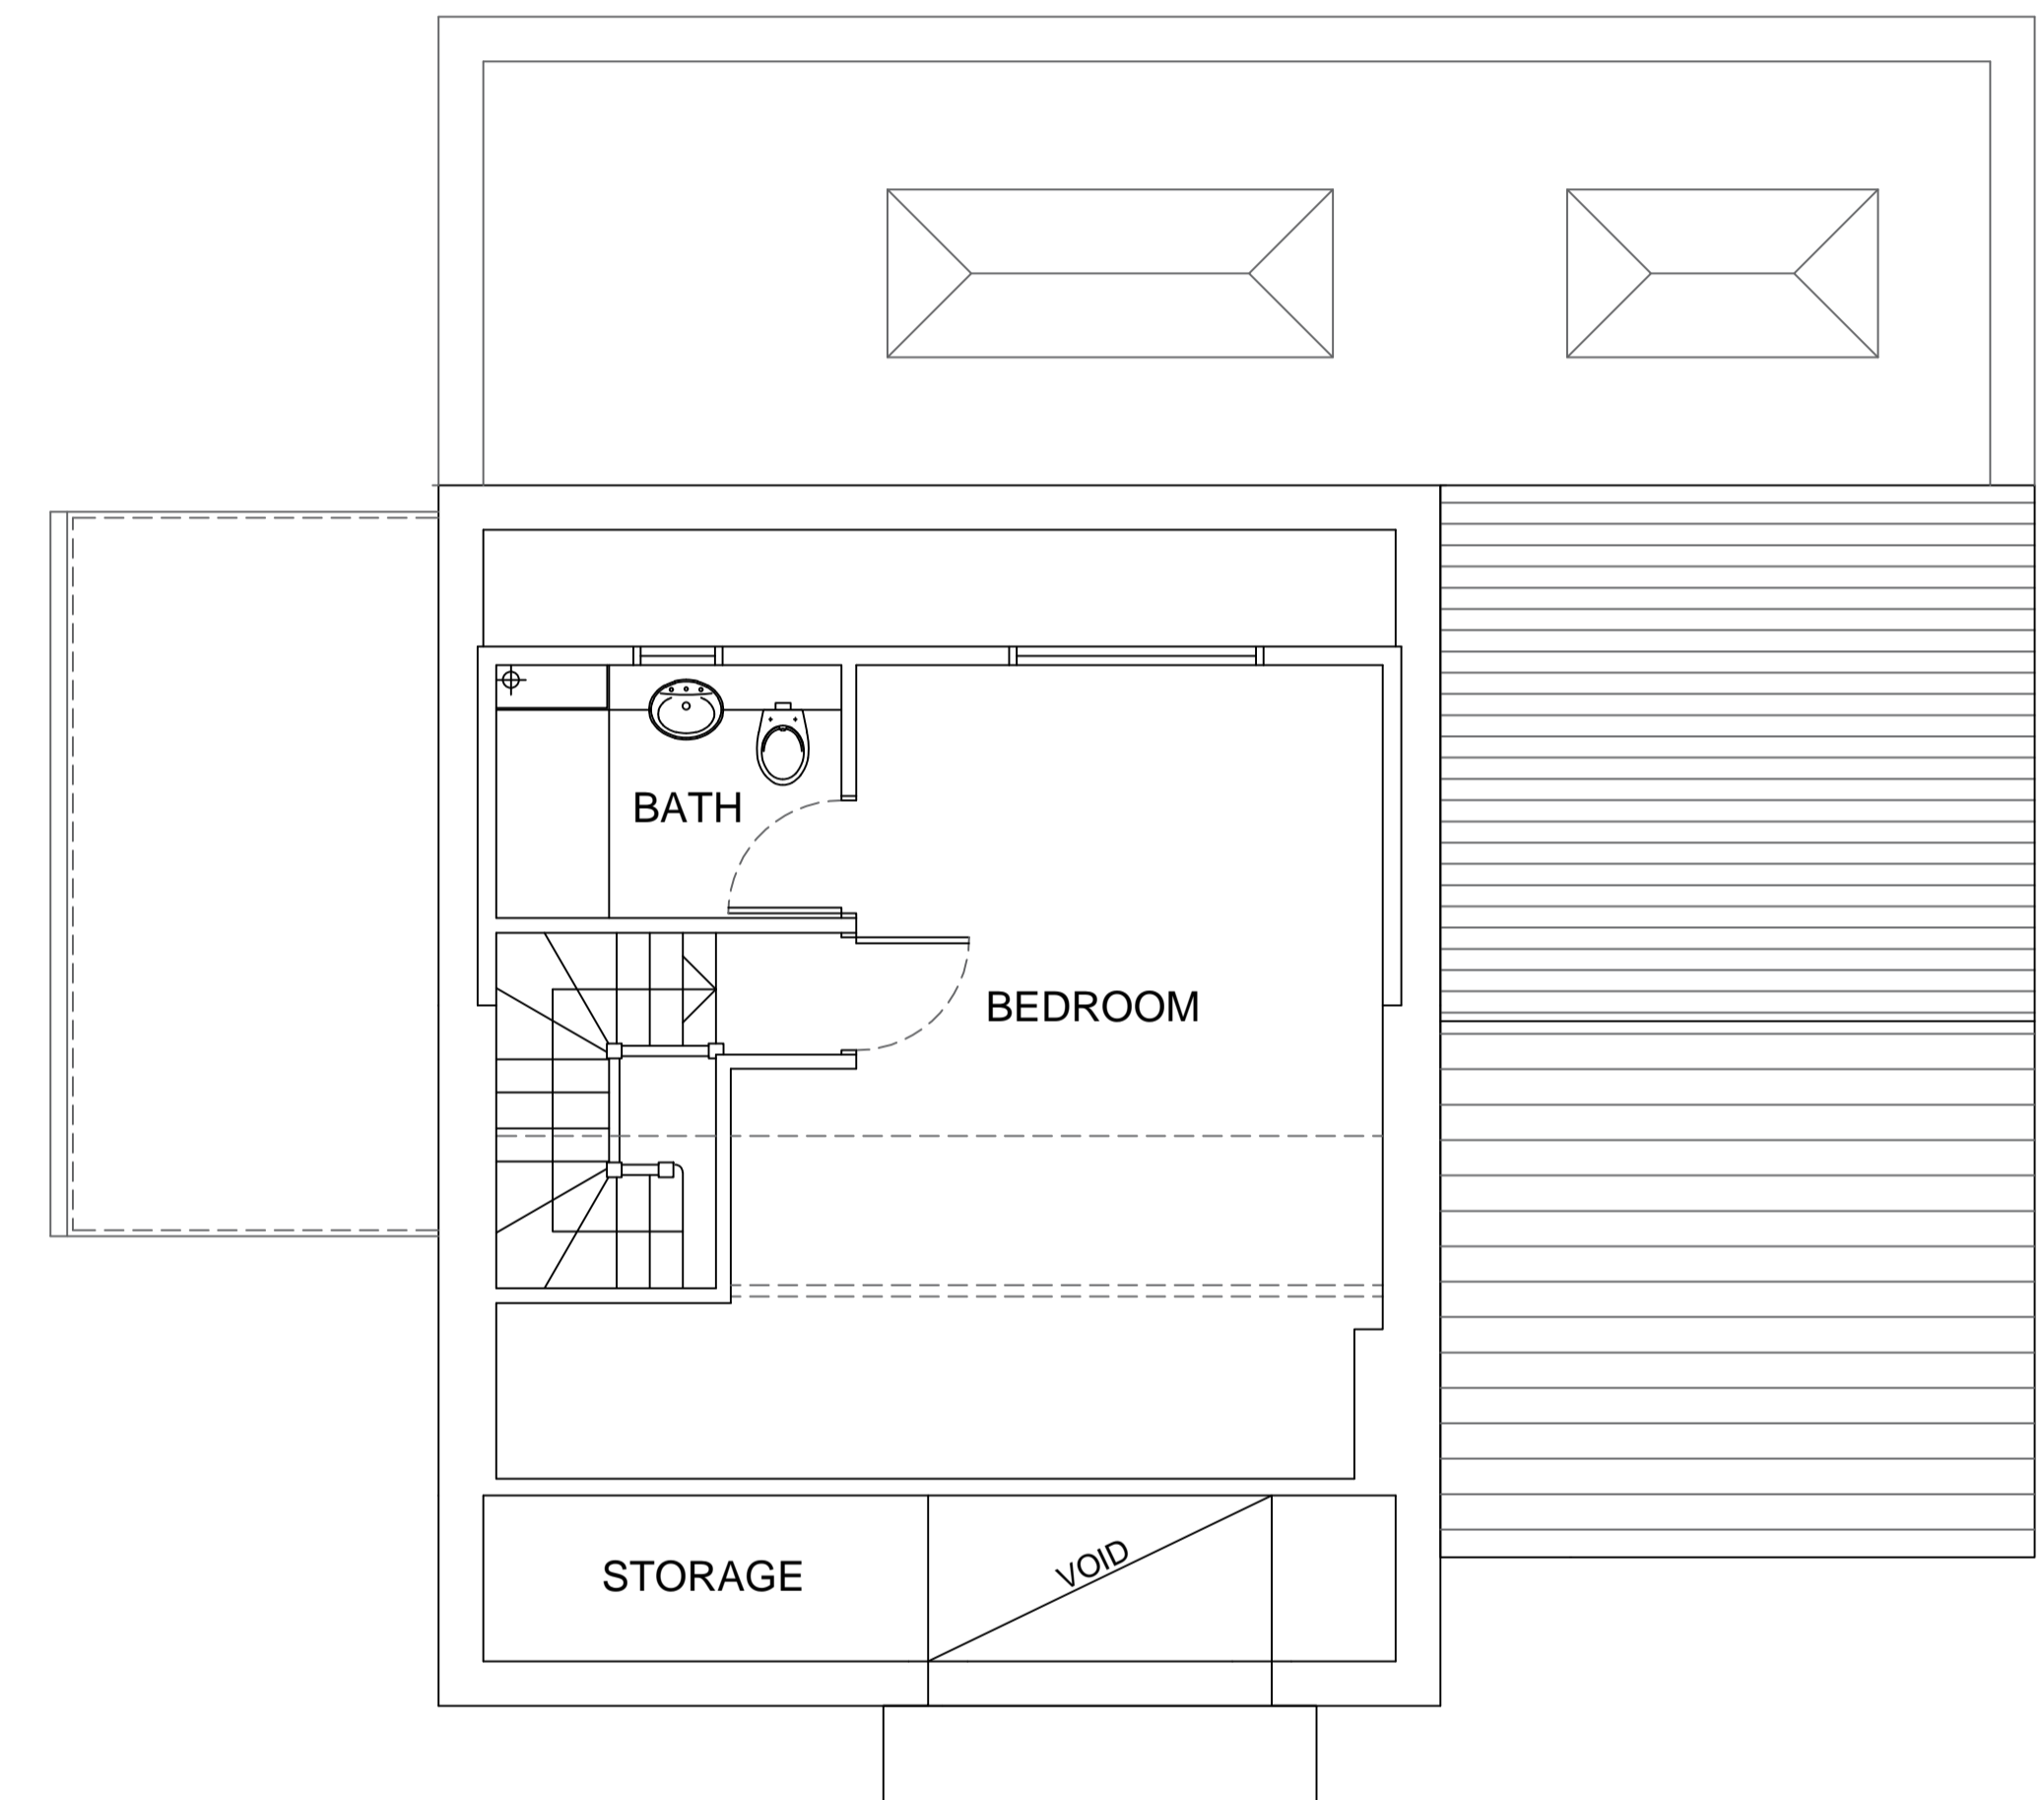

1:50 PROPOSED ATTIC FLOOR PLAN

THIS DRAWING AND ITS CONTENTS ARE AND REMAIN THE COPYRIGHT OF LINDSAY F ORAM CHARTERED ARCHITECT LIMITED. DO NOT SCALE. IF IN DOUBT SEEK CLARIFICATION.

Lindsay F Oram BA(Hons), BArch, ARB, RIBA

Chartered Architect

FYCreatives
154-158 Church Street
Blackpool
Lancashire
FY4 3PS
T: 017479 194983
oramarchitect@gmail.com

CLIENT
MR & MRS THRELFALL

PROJECT
**PROPOSED SIDE EXTENSION
31 STOCKYDALE ROAD
BLACKPOOL
FY45HP**

DRAWING TITLE
PROPOSED PLANS

<small>DATE</small> DEC 23	<small>DRAWN</small> LFO	<small>SCALE @ A1</small> 1:50@A1
<small>DRAWING NUMBER</small> 729-01	<small>REV</small> B	

<input type="checkbox"/> PRE-TENDER ISSUE	<input type="checkbox"/> CONSTRUCTION ISSUE
<input type="checkbox"/> TENDER ISSUE	<input type="checkbox"/> AS-BUILT DRAWINGS

**PROPOSED SIDE EXTENSION
31 STOCKYDALE ROAD, BLACKPOOL FOR MR & MRS THRELFALL**