




Side Elevation as Existing

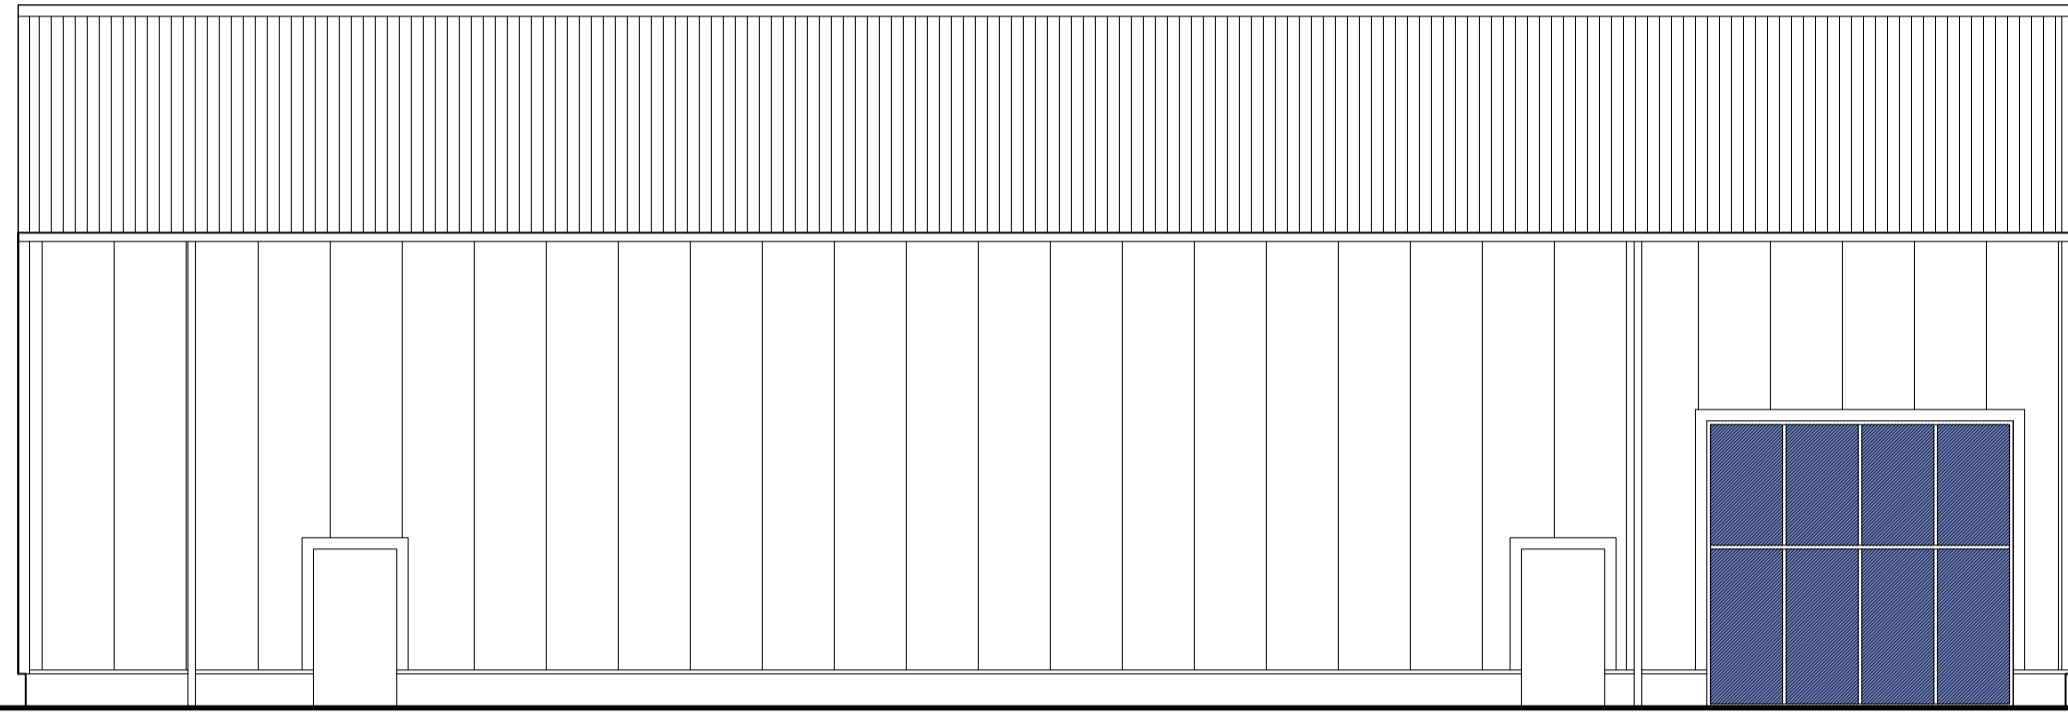


Side Elevation as Proposed

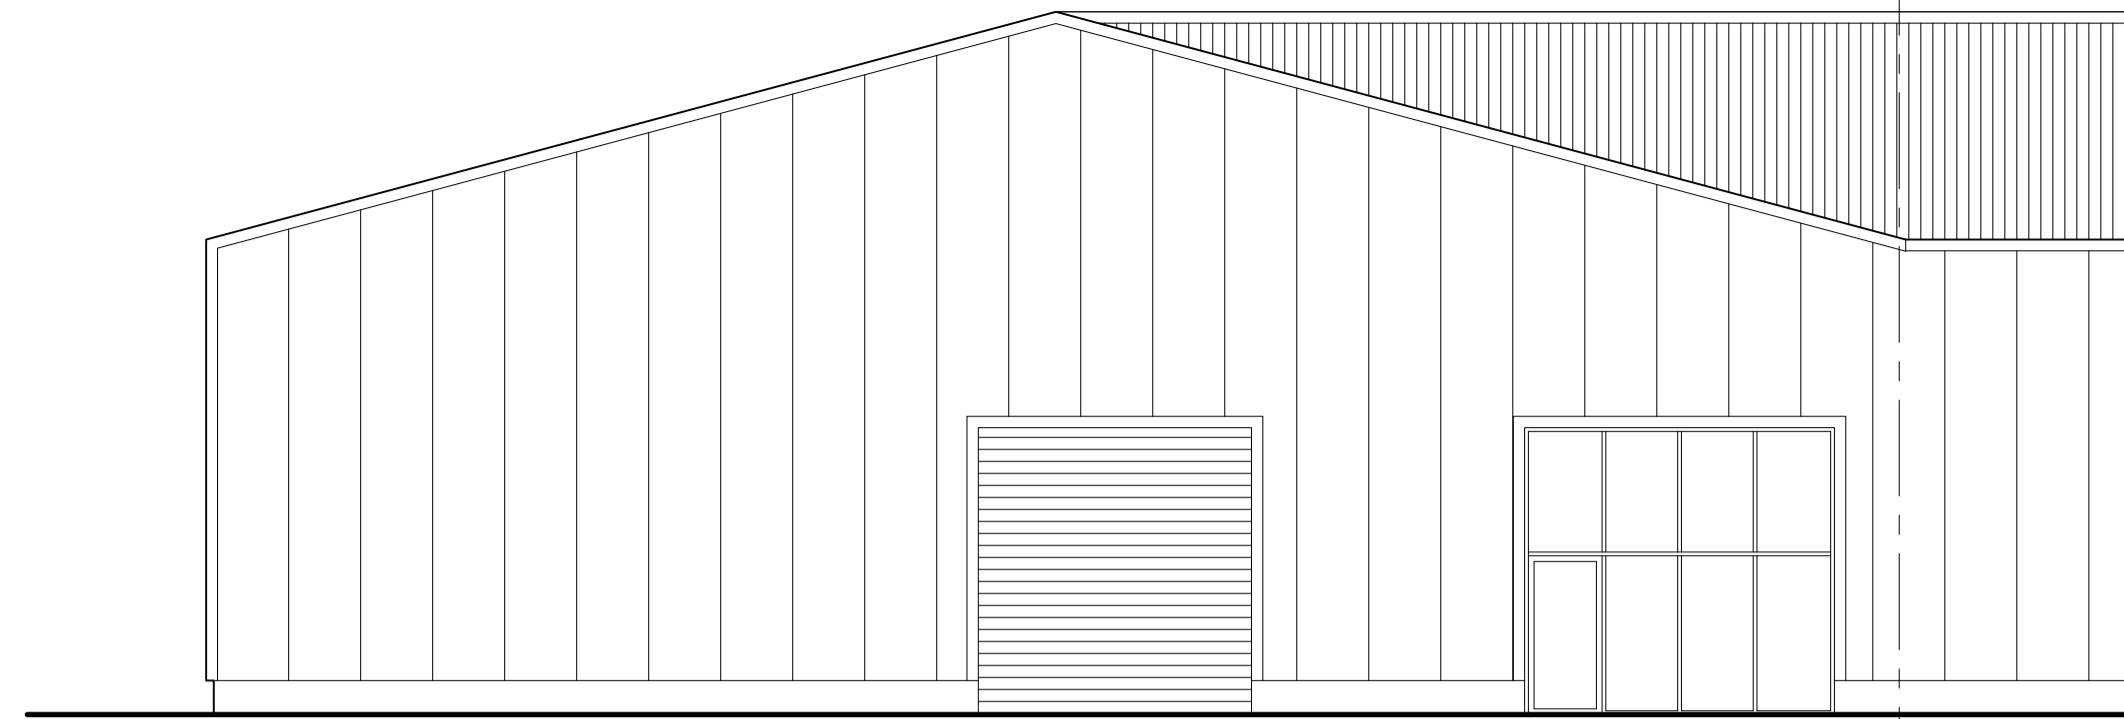


Front Elevation as Existing

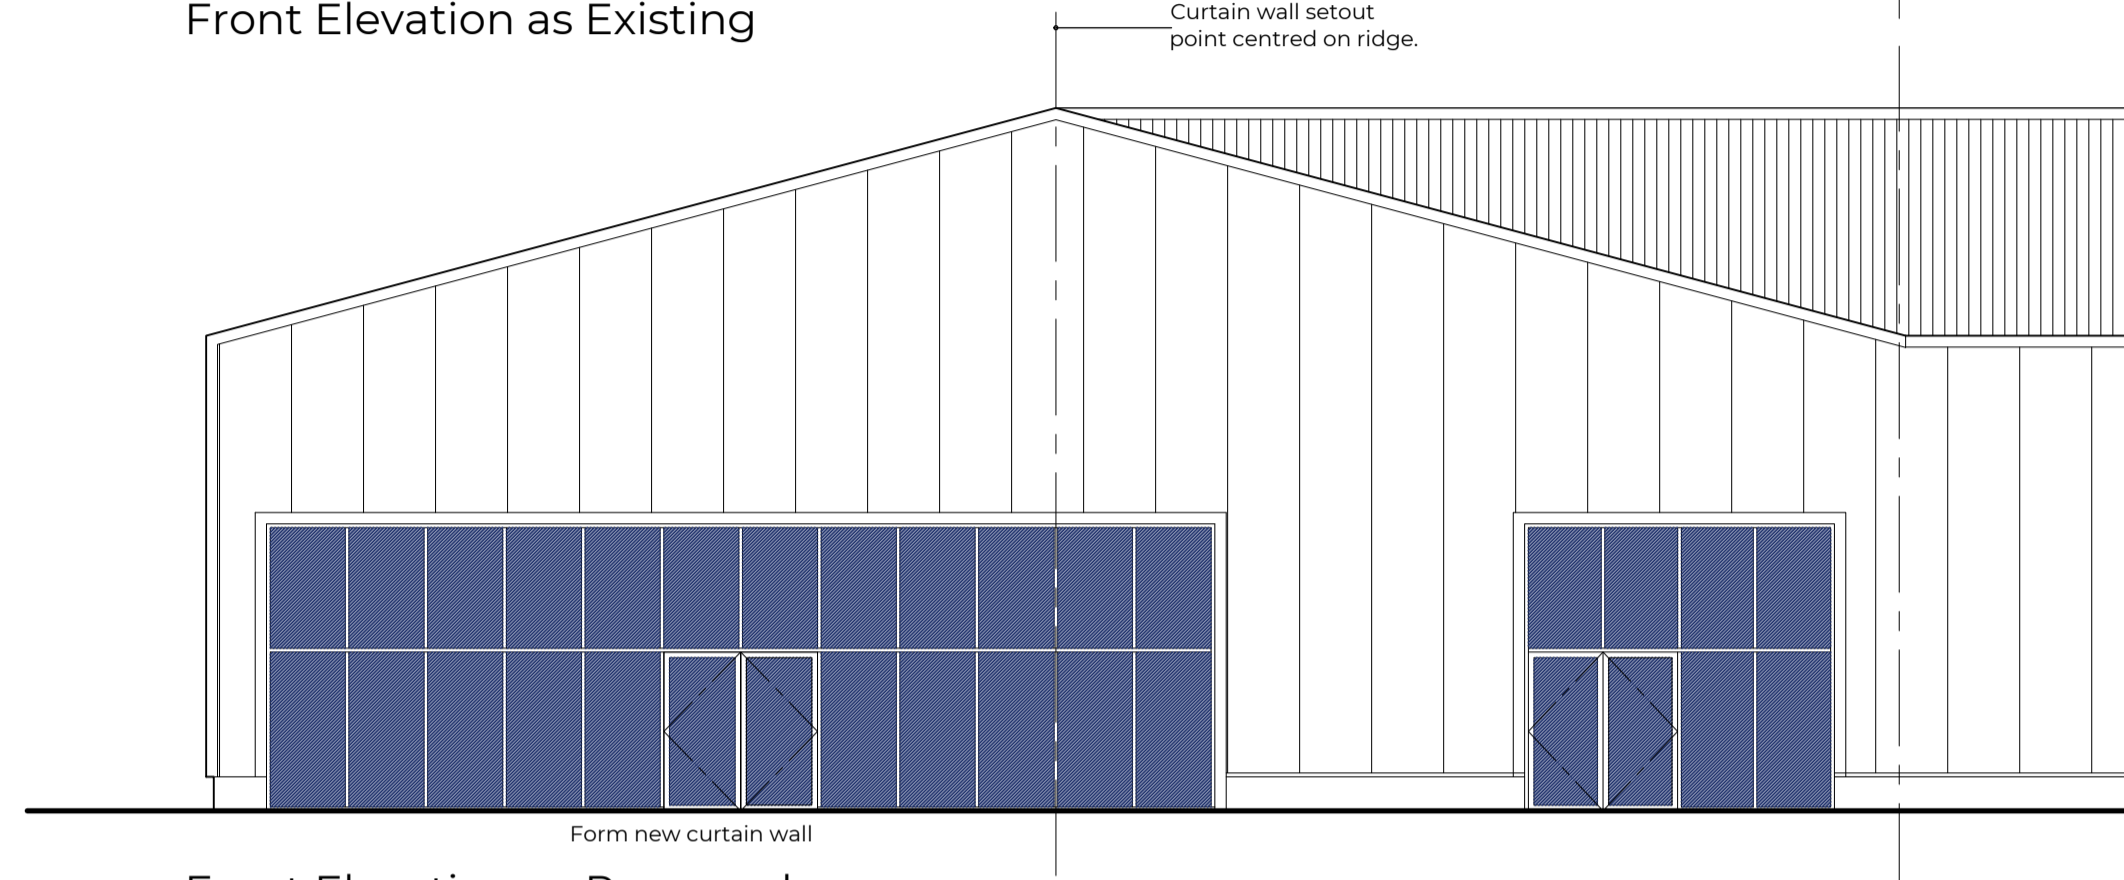


Front Elevation as Proposed

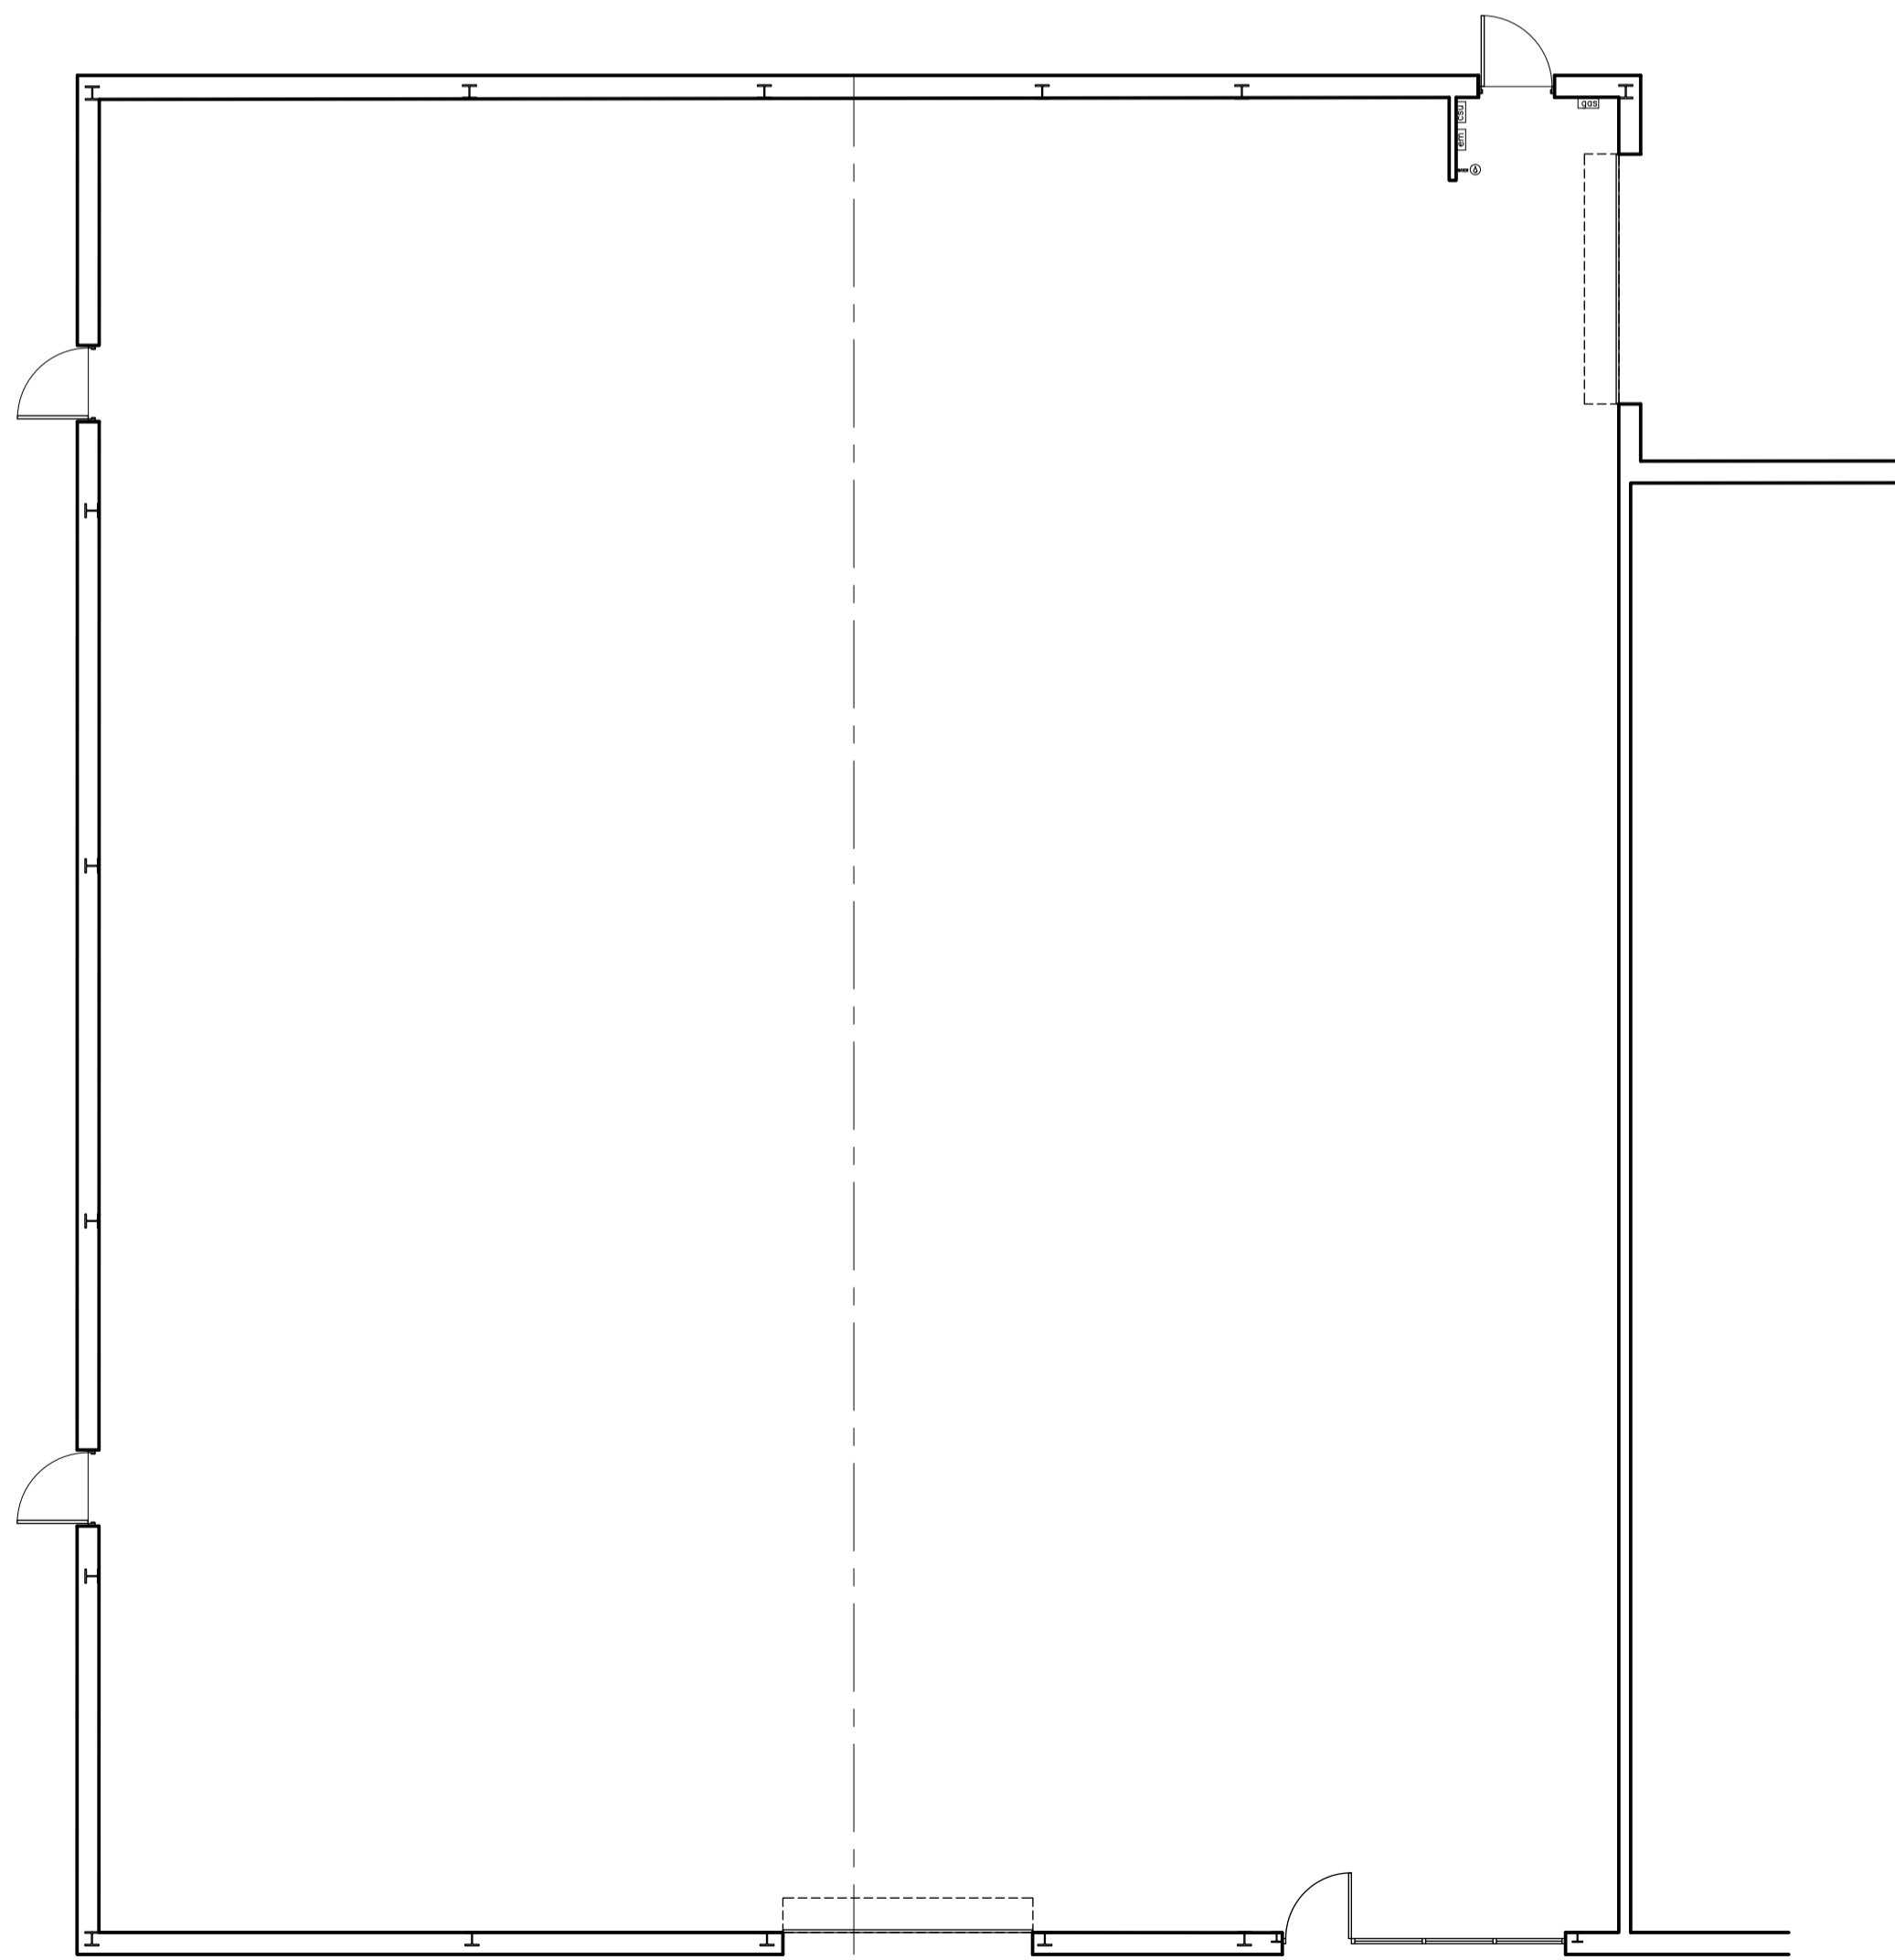

Floor Plan as Existing

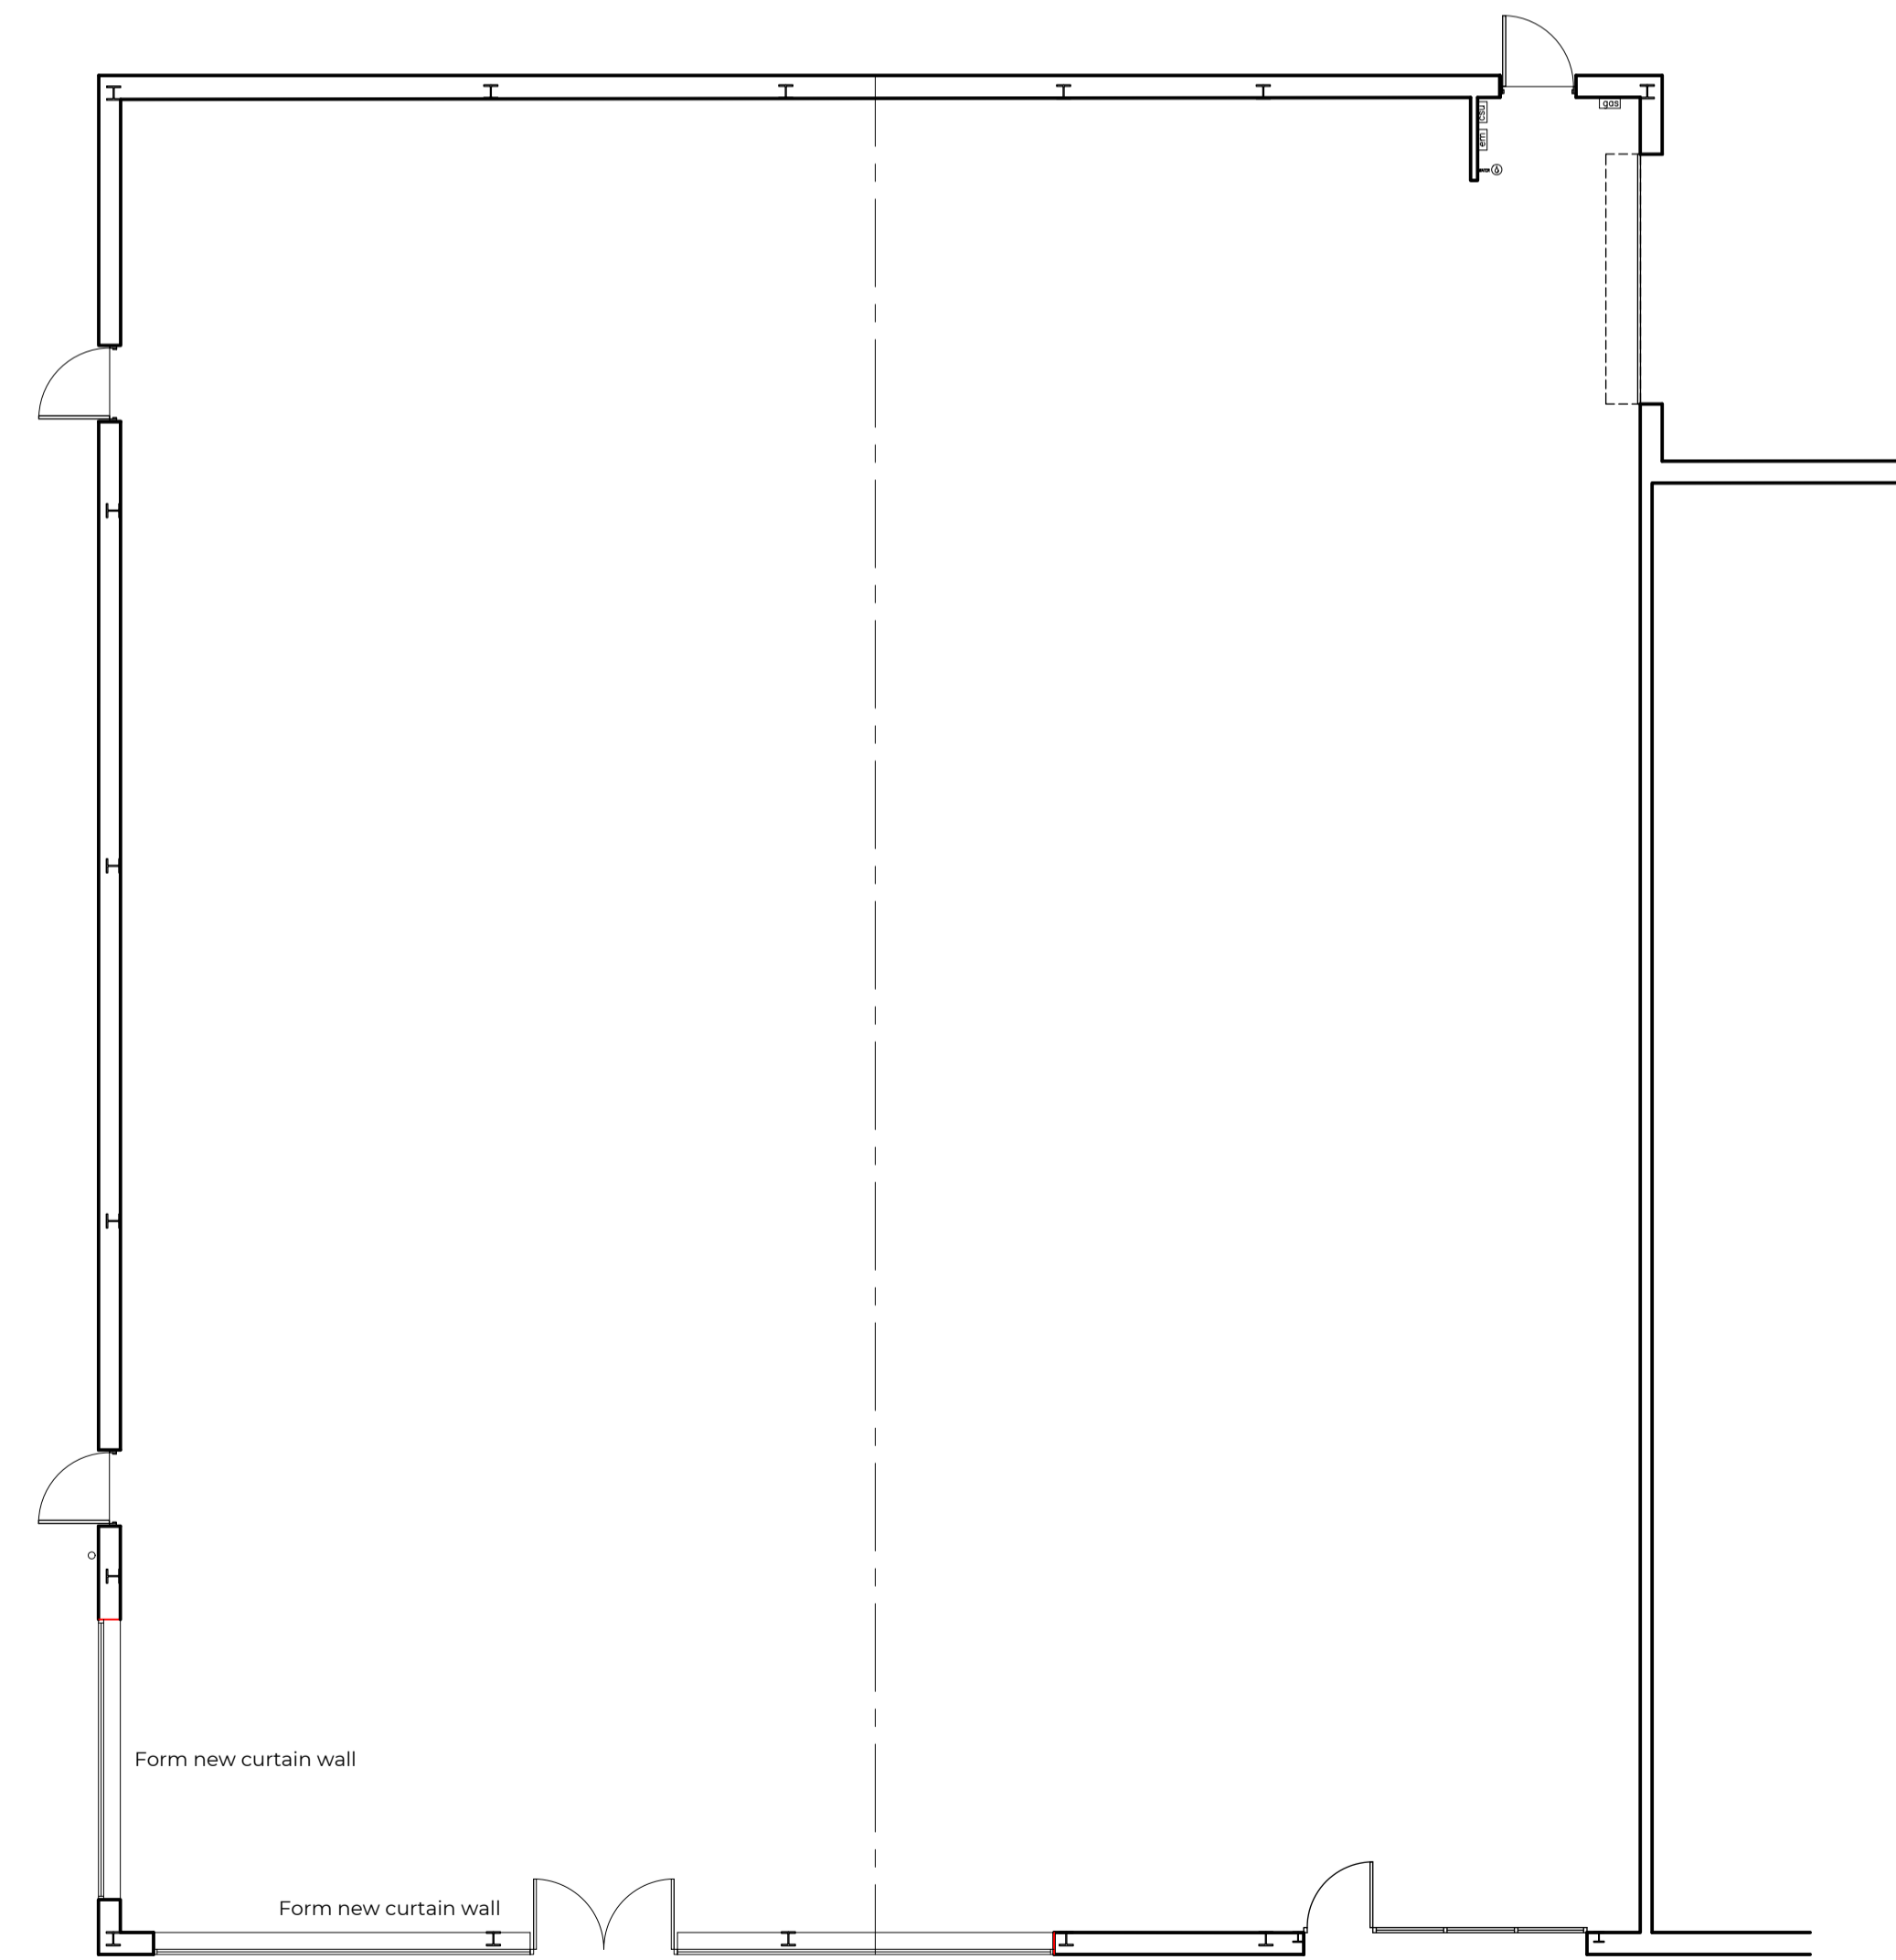

Floor Plan as Proposed

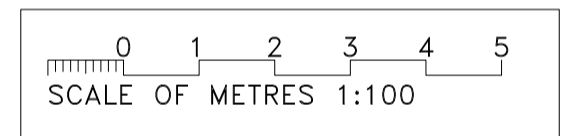

Rev	Date	Detail
REVISIONS		
PLANNING		
Project		
Alterations to Unit 1 Springkerse Trade Park		
Client		
GC Group Ltd. Unit 10 Springkerse Trade Park, Craighleith Road Stirling		
Drawing		
Sketch Plans		
Option 1		
1:100	A1	DAB
Scale	Sheet	Drawn
08.01.2024	SK01	C
Date	Drawing No.	Revision