

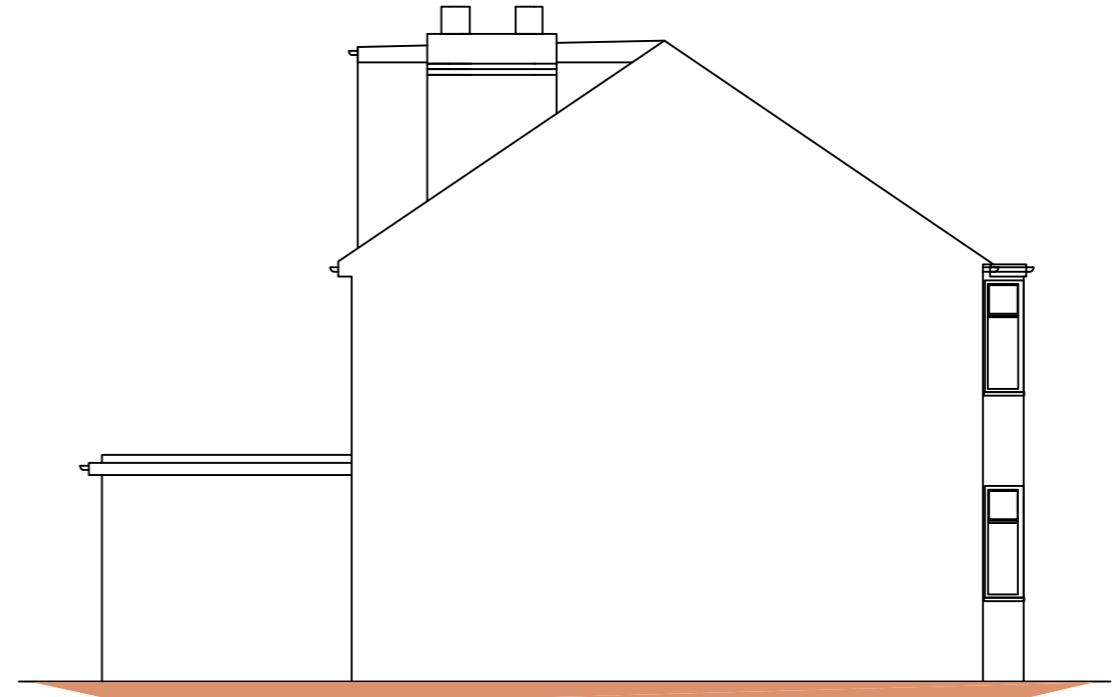



EXISTING SIDE ELEVATION

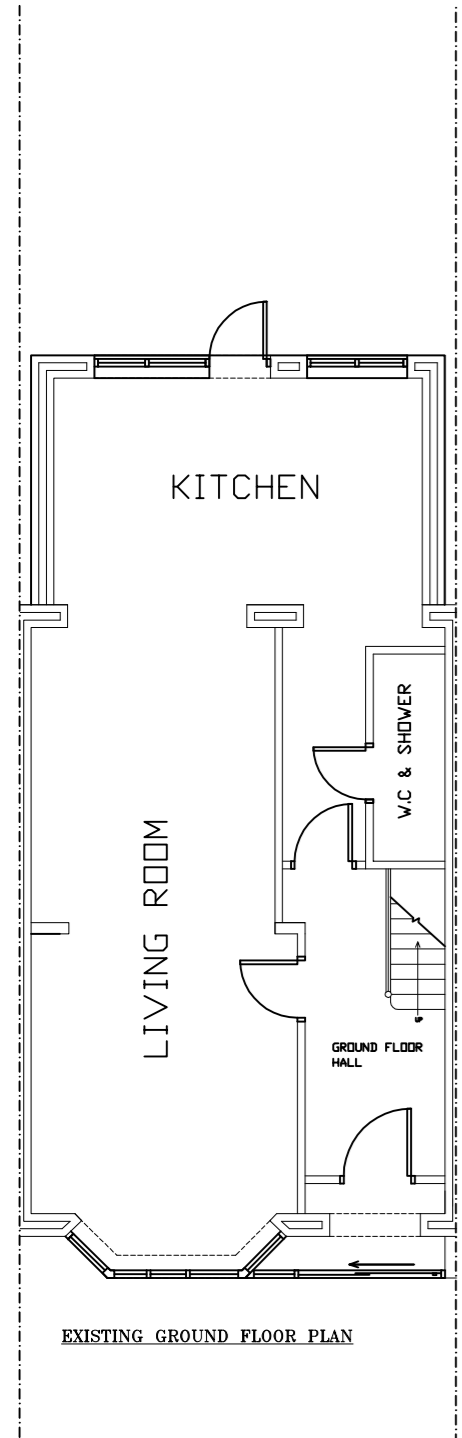


EXISTING OTHER SIDE ELEVATION

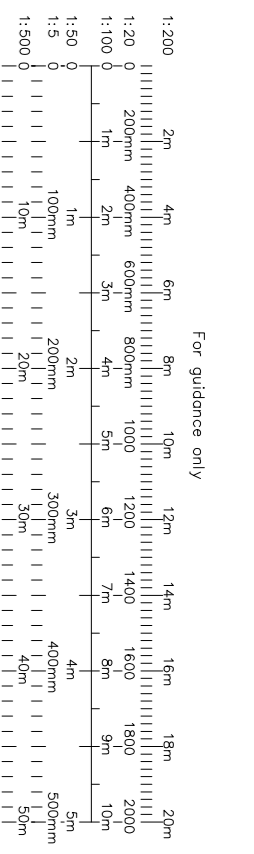

EXISTING GROUND FLOOR PLAN

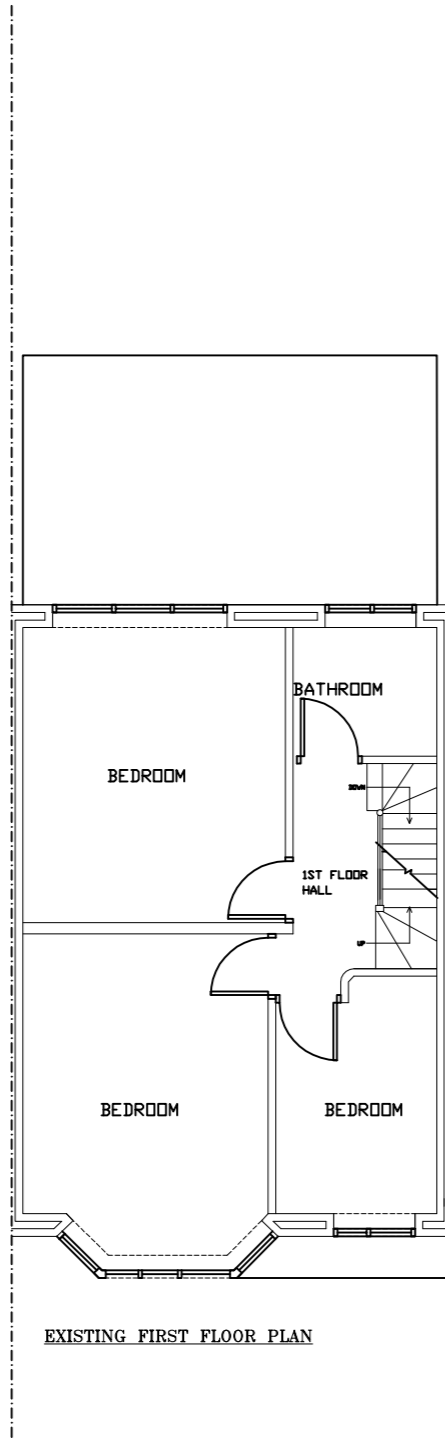

EXISTING FIRST FLOOR PLAN

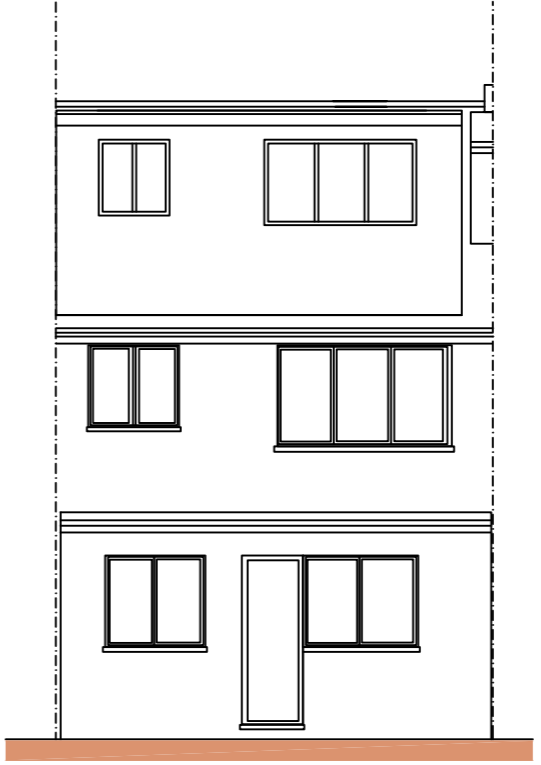

EXISTING REAR ELEVATION

- NOTES**
- The Copy right of this drawing is the property of IDEAL DESIGN Ltd. and must not be copied otherwise reproduced without written consent.
 - The contractor is responsible for checking dimensions, tolerances and references. Any discrepancy to be verified with the Architect before proceeding with the works.
 - Figured dimensions to be worked to in all cases.

date	rev	revision/author/checker
client		
Mr. M VAGAJANI		
		IDEAL DESIGN LTD. 43 Upton Lane, London E7 9PA M-07878270940 Email: hitesh@idealdesignltd.com Website: www.idealdesignltd.com
project		
47 ELTON AVENUE GREENFORD UB6 0PP		
drawing		
EXISTING FLOOR PLANS & ELEVATIONS		
drawing no	rev	
47EA(01)	A	
drawn HS		
scale @ A3	1:100	date 23/02/2024