




PROPOSED FIRST FLOOR PLAN - PLOTS 1 & 2
SCALE: 1:50 @ A1

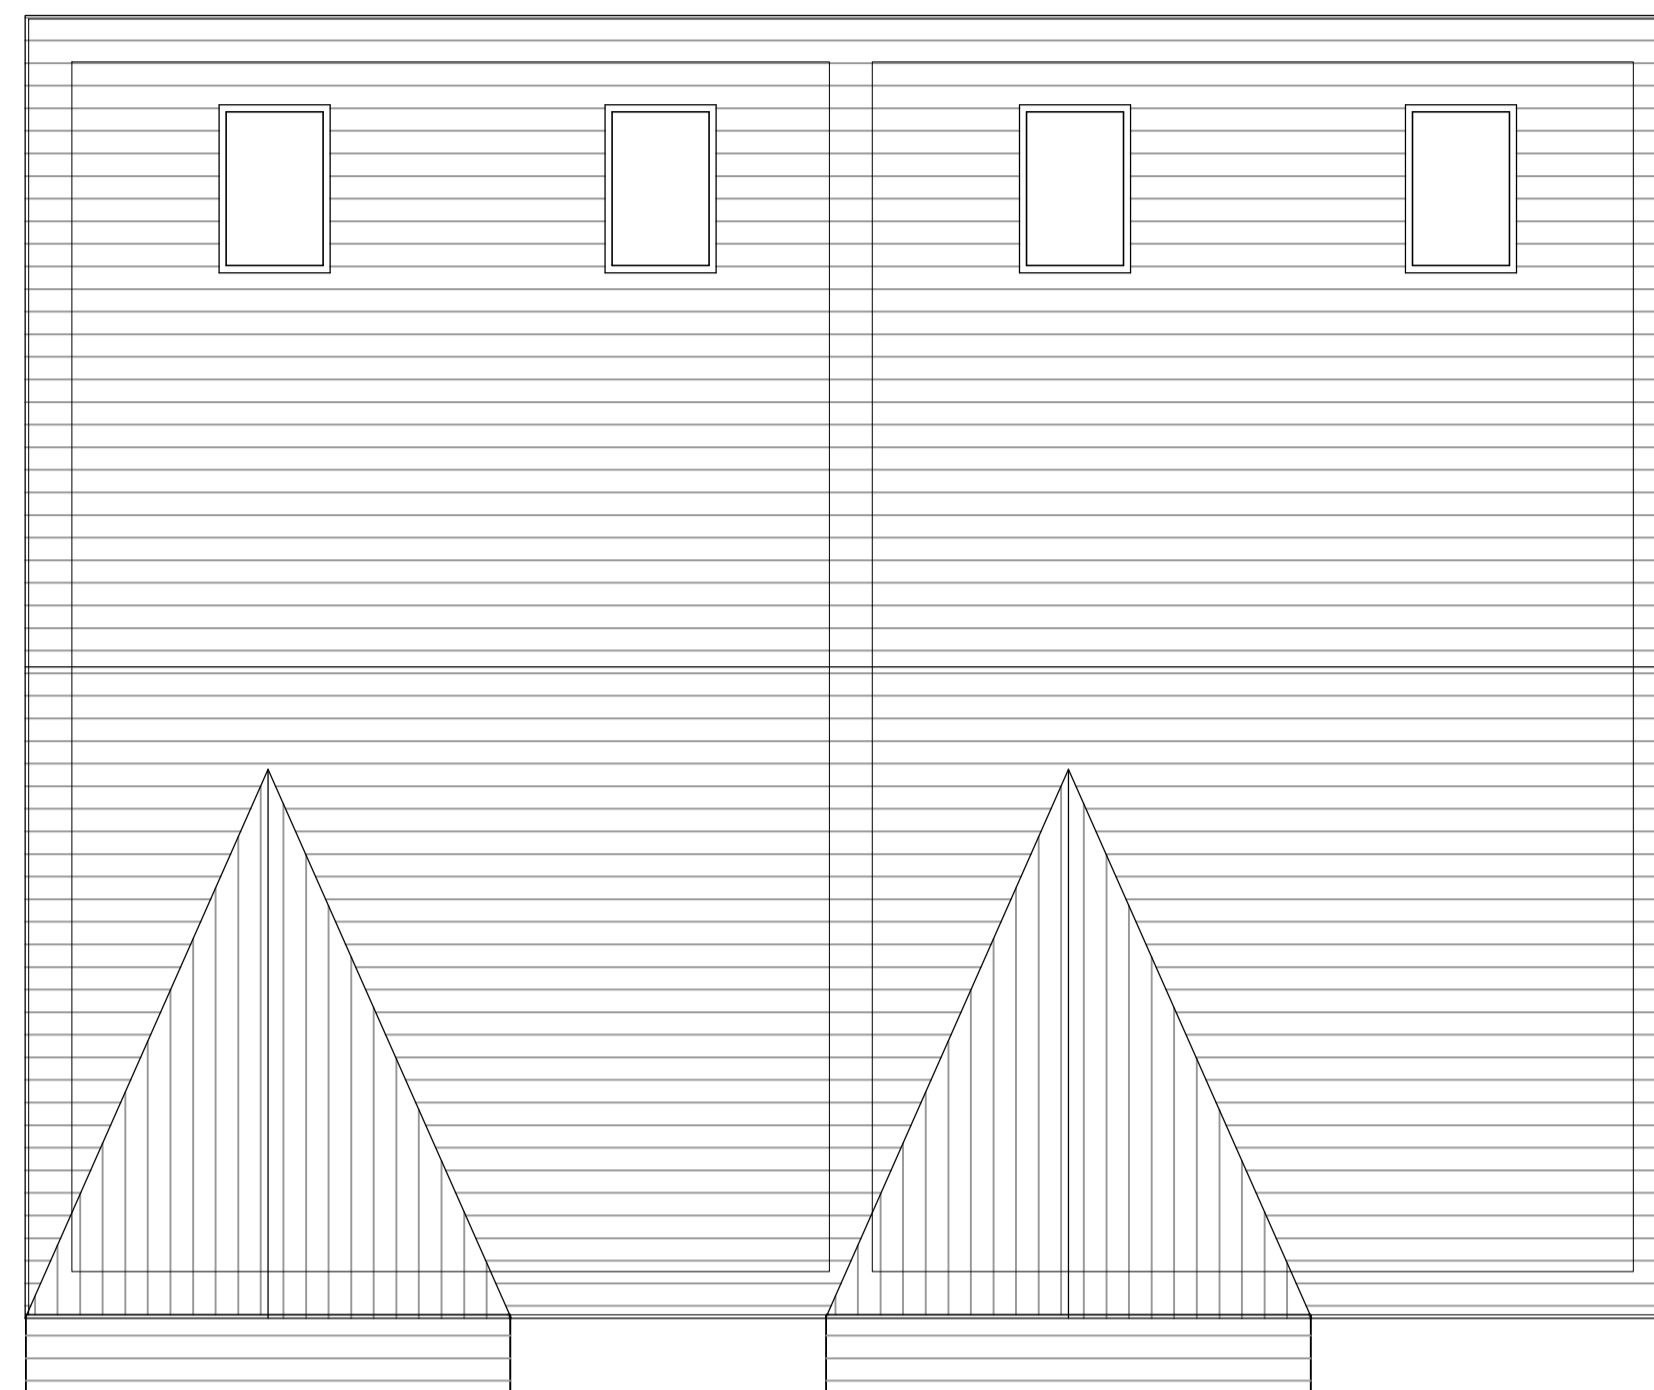

PROPOSED ROOF PLAN - PLOTS 1 & 2
SCALE: 1:50 @ A1

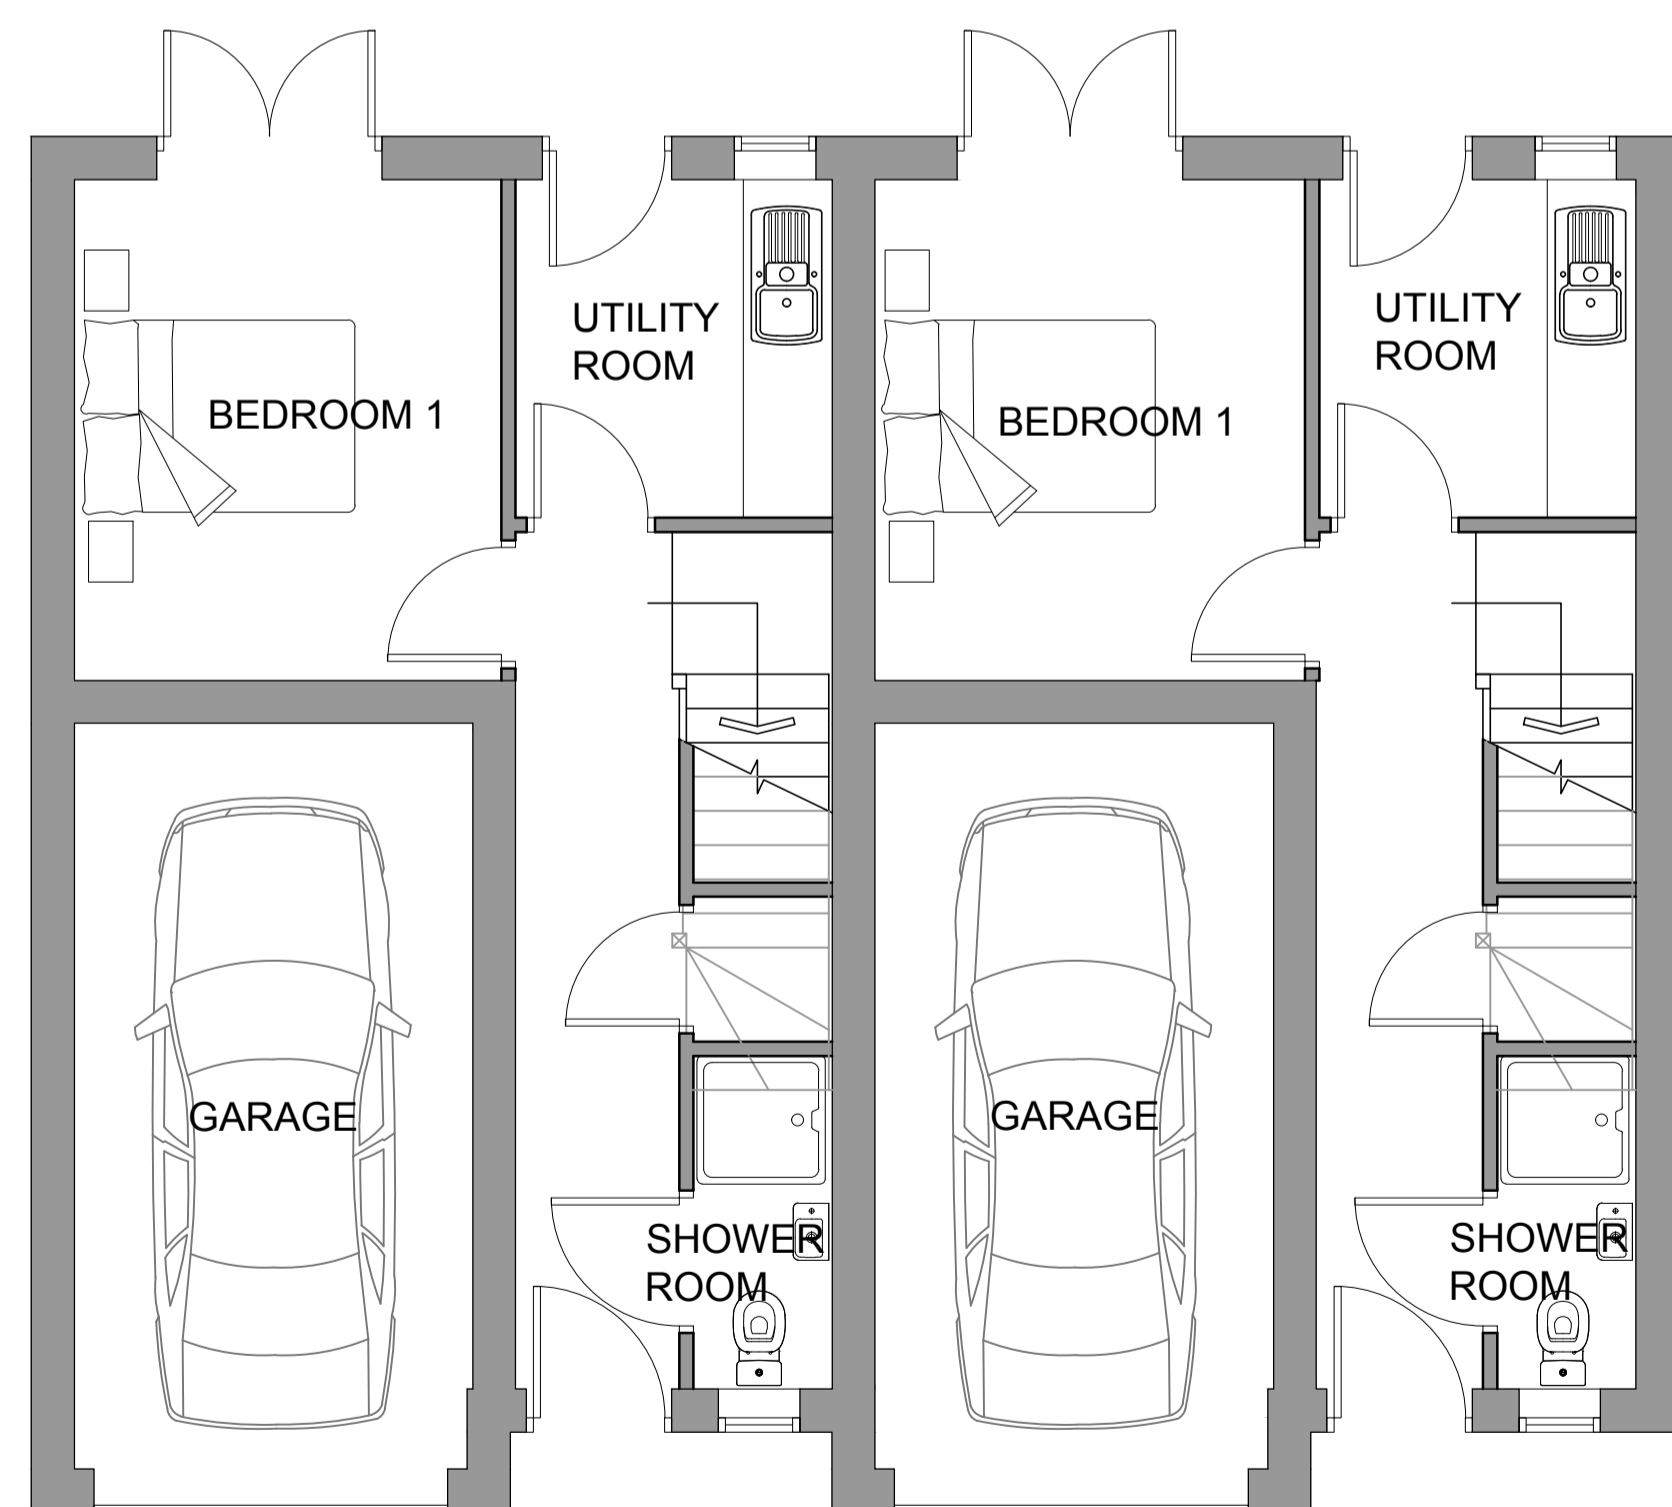

PROPOSED GROUND FLOOR PLAN - PLOTS 1 & 2
SCALE: 1:50 @ A1

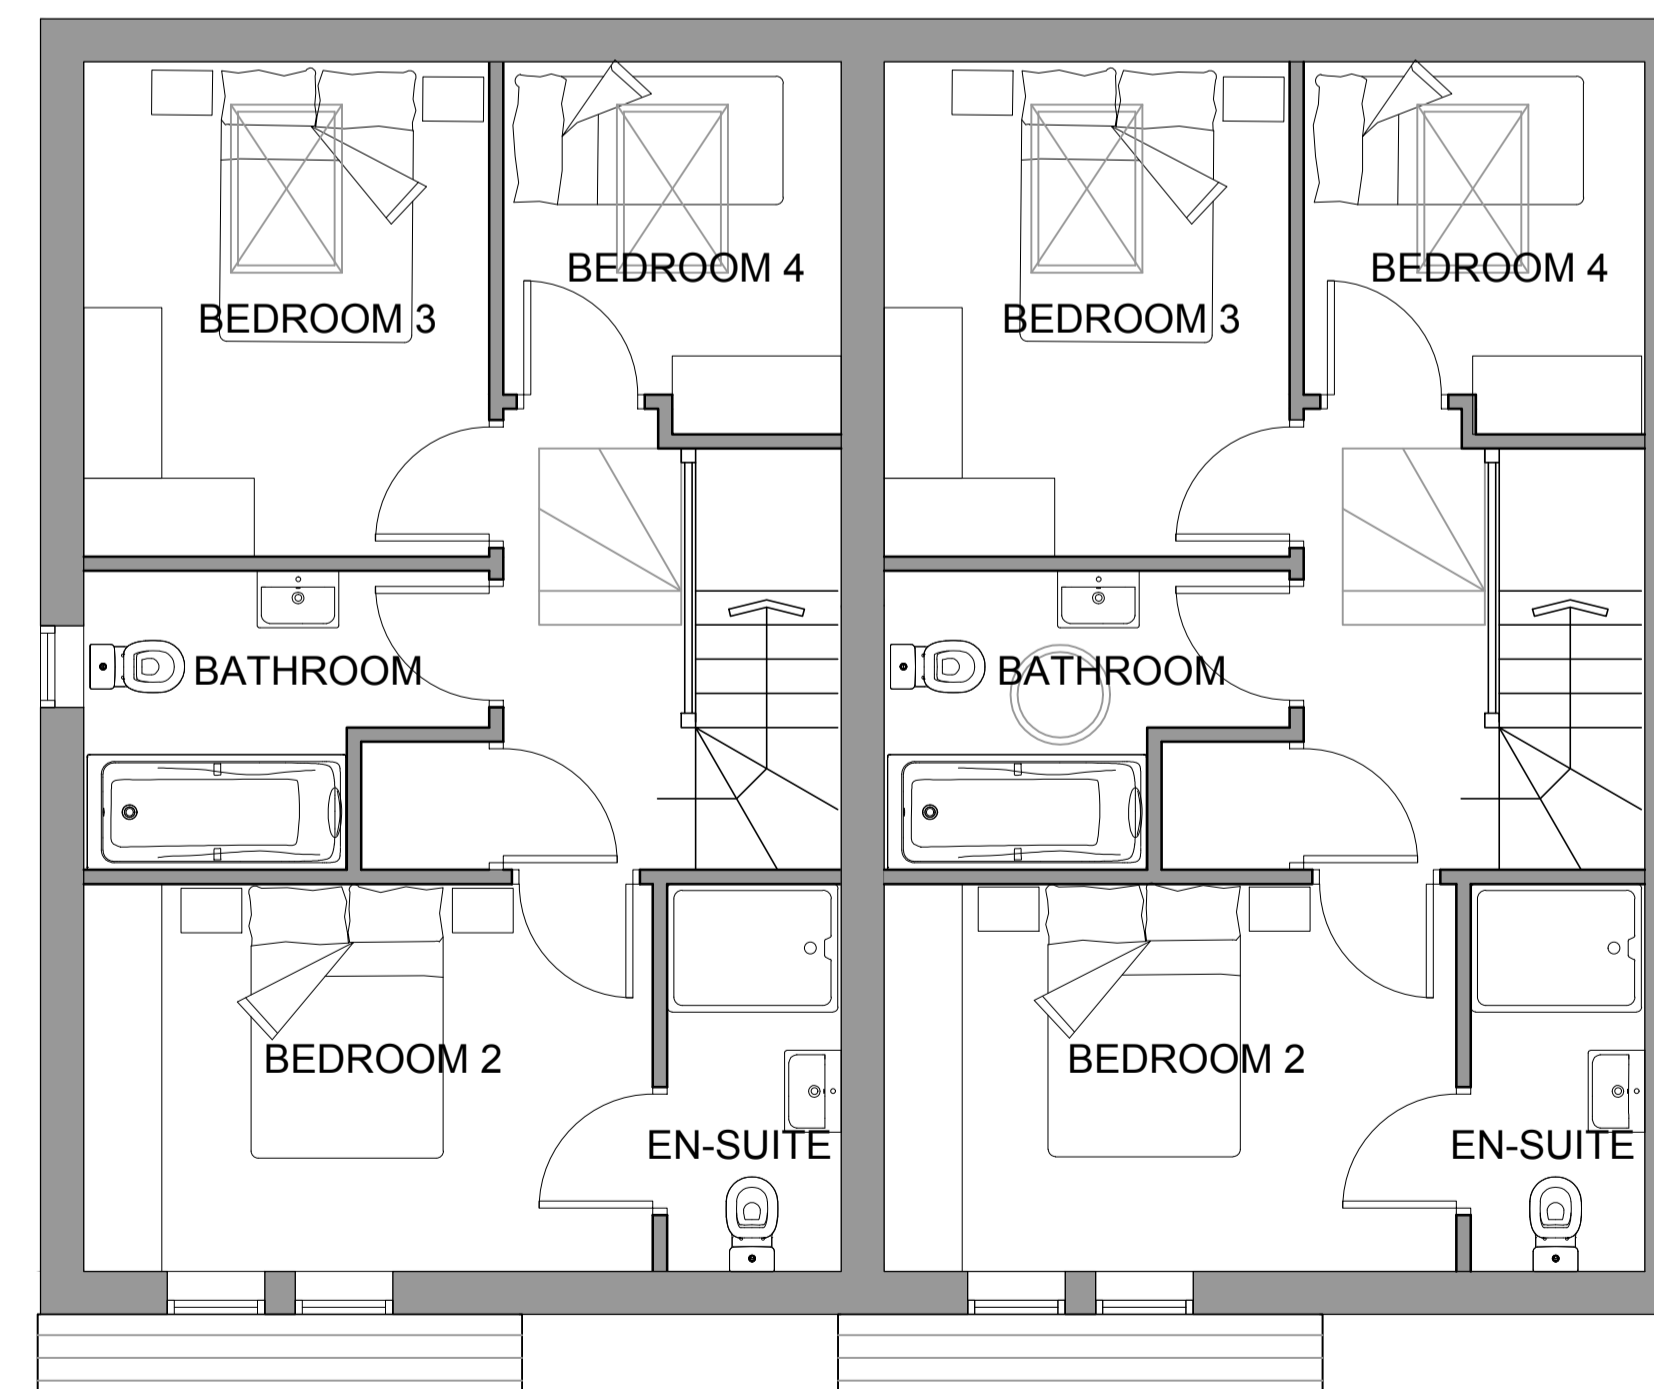

PROPOSED SECOND FLOOR PLAN - PLOTS 1 & 2
SCALE: 1:50 @ A1

- NOTES:
- All dimensions shown are in millimetres, unless otherwise stated. Any use of these dimensions, other than for general reference, should be the subject of third party checking on site.
 - It is essential this drawing is read in conjunction with all other drawing and documents in the EKV00000 series.
 - Any work that is carried out on the basis of this drawing should be carried out to all relevant British Standards and associated manufacturer's instructions/recommendations.
 - Contractors carrying out any work associated with this drawing, will be deemed to include in their price all work intrinsically necessary in addition to the works detailed and also for verifying all dimensions prior to work commencing.

Rev	Date	Description of Revision	Drawn	Checked
-	2017.05.17	FIRST ISSUE	JE	SJ



t: +44 (0)1332 895272 e: info@ekvdesign.co.uk w: www.ekvdesign.co.uk
Drawing status:
PLANNING DRAWING
In partnership with:

Project title: THE SYCAMORES, BESTWOOD	Scale: 1:50 @ A1
Drawing title: Proposed Floor Plans - Plots 1 & 2	
Drawing No: EKV01850 - 003	Revision: -

© EKV Design Ltd 2015. All rights reserved. No part of this document may be reproduced, stored in a retrieval system, or transmitted in any form or by any means, electronic, mechanical, photocopying, recording or otherwise, without the prior written permission of the copyright owner.