



East Elevation

South Elevation

North Elevation

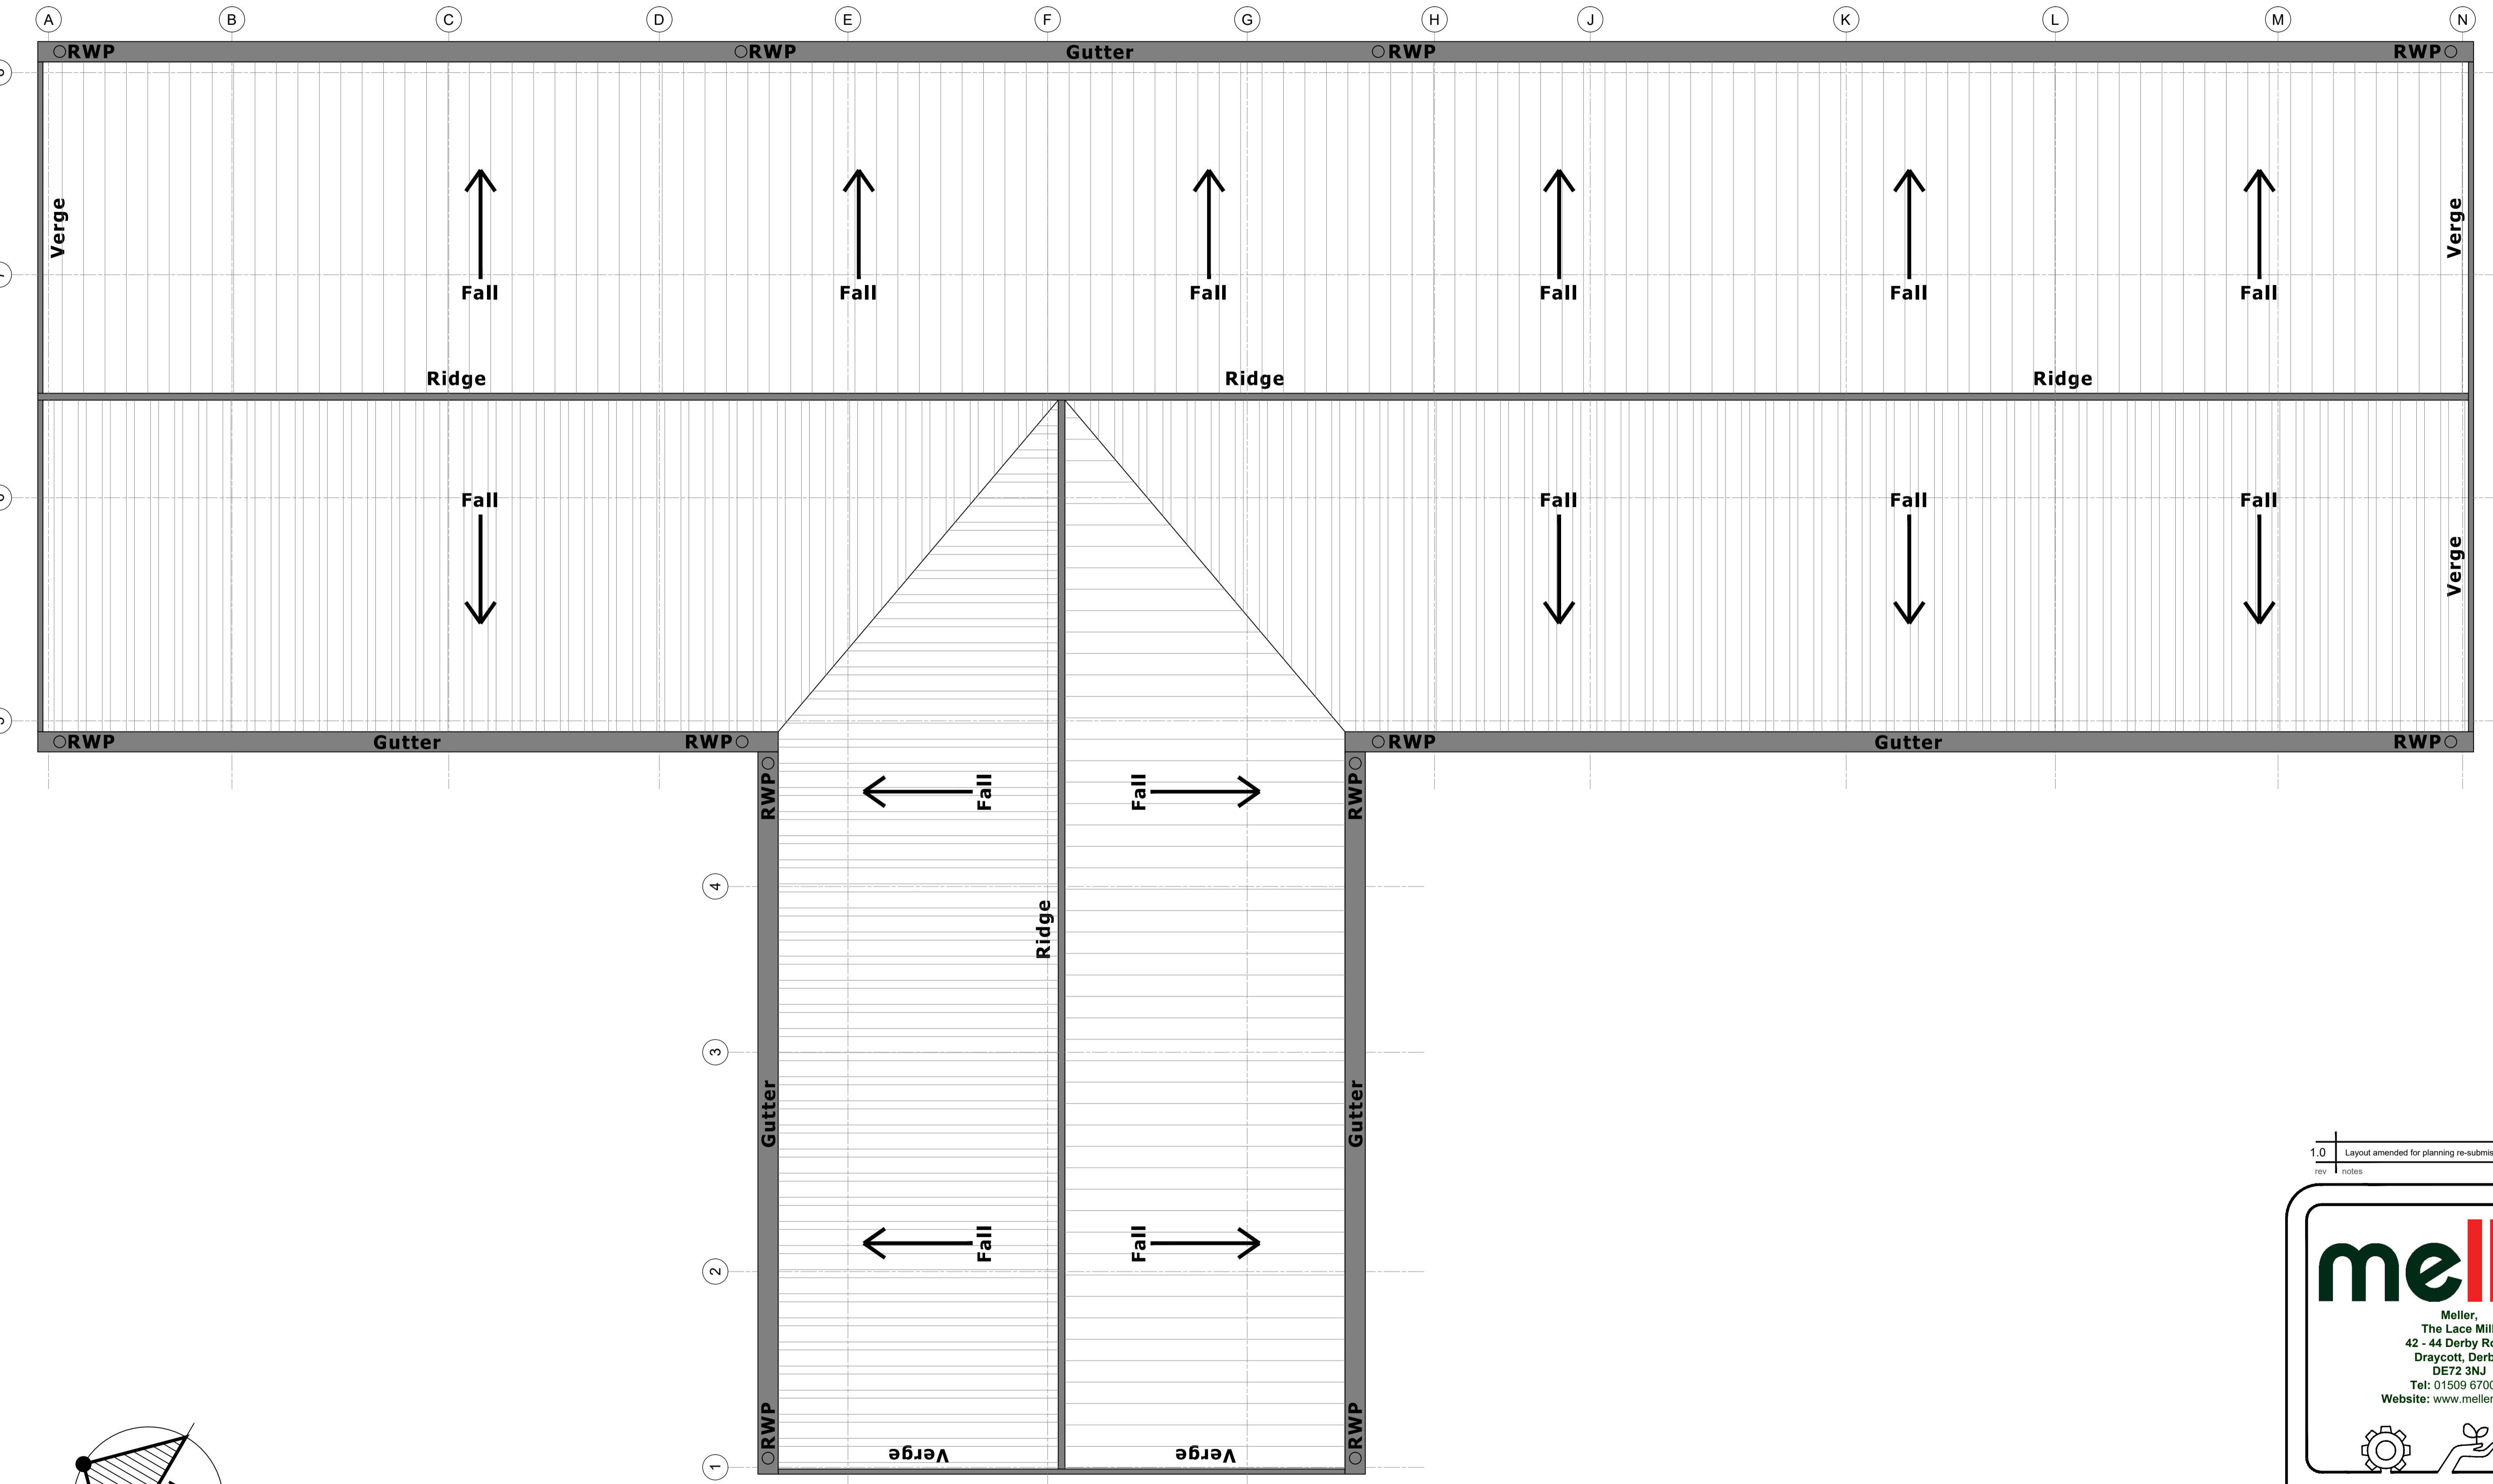

West Elevation

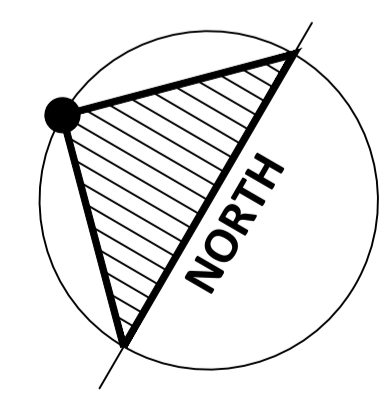

01 Proposed Roof Plan
 005 SCALE 1:100


1.0	Layout amended for planning re-submission.	13.10.23
rev	notes	date

meller

Meller,
 The Lace Mill,
 42 - 44 Derby Road,
 Draycott, Derby,
 DE72 3NJ
 Tel: 01509 670036
 Website: www.mellerltd.co.uk

This drawing and its contents, on paper and as the originating data file, remain the copyright of Meller Ltd © meller 2018
 Do not scale from this drawing - use stated levels and dimensions only.
 If in doubt contact meller ltd.

client	Radford Holding	created	Dec 2022
project	Park House Industrial Units	Drawn by	-
title	Proposed Roof Plan	Checked by	-
		scale	1:100 @ A1

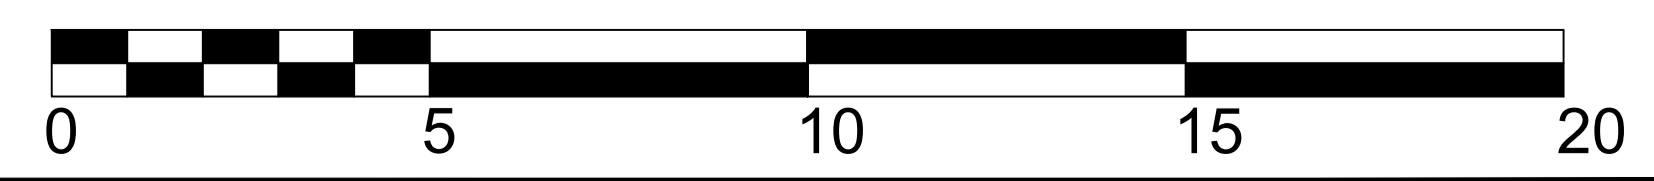

job N°	220301	drawing N°	005	rev	1.0	status	Planning
--------	--------	------------	-----	-----	-----	--------	----------