

Rev	Description	Date	By

This drawing is to be checked against all other relevant drawings. Any dimensions are to be checked on site.

All drawings are copyright of :  
dab : Architectural Consultancy Limited ©


**\*\*Do Not Scale From This Drawing\*\***

NB. These drawings are not for construction purposes, 'dab Architectural Consultancy Limited' bears no responsibility if used for this purpose.



(Typical Front Elevation)

## FRONT ELEVATION

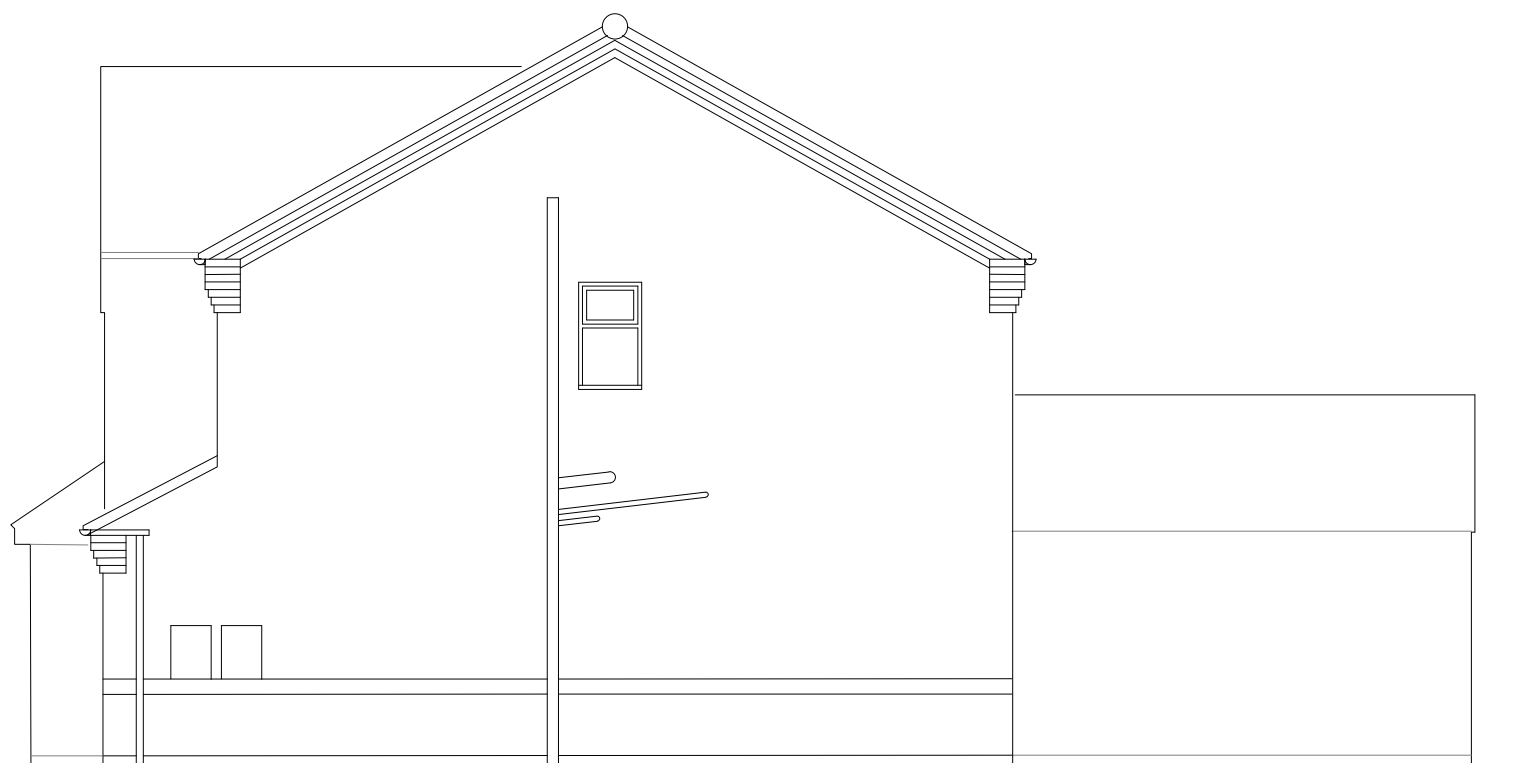

## RIGHT-HAND SIDE ELEVATION

EXISTING

**dab**    
Architectural Consultancy

tel: 0115 8224882  
email: office@dab-architecture.co.uk  
web: www.dab-architecture.co.uk  
The Barn, Old Epperstone Road, Lowdham, Nottingham, NG14 7BZ

Client:  
Mr. & Mrs. Bilsbrough

Project:  
Proposed Alterations to 24 Maple Close, Calverton

Drawing Title:  
**Elevations  
As Existing**

Scale: 1:75      Date: Feb 2024

By: dab              Checked:

Drawing No:  
**0331-003 Extg Elev**

Paper Size: A3