


Rev	Description	Date	By

This drawing is to be checked against all other relevant drawings. Any dimensions are to be checked on site.

All drawings are copyright of :
dab : Architectural Consultancy Limited ©


****Do Not Scale From This Drawing****

NB. These drawings are not for construction purposes, 'dab Architectural Consultancy Limited' bears no responsibility if used for this purpose.

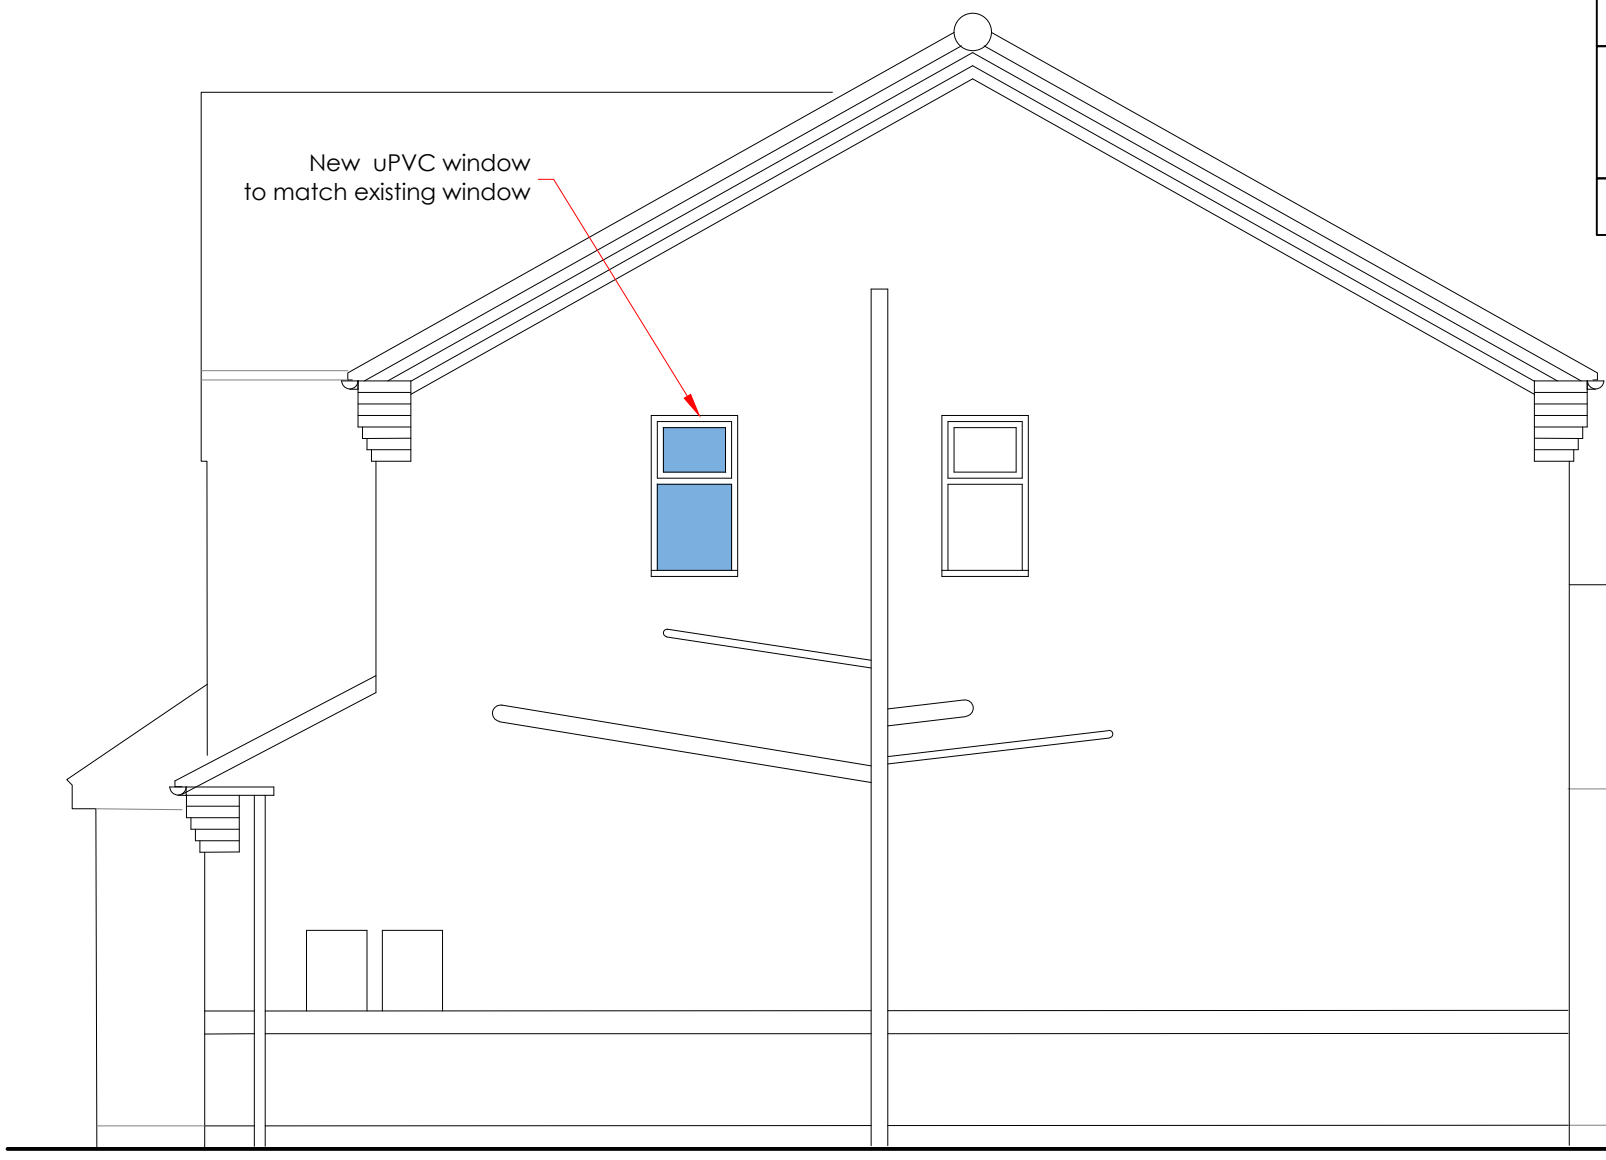

RIGHT-HAND SIDE ELEVATION

PLANNING

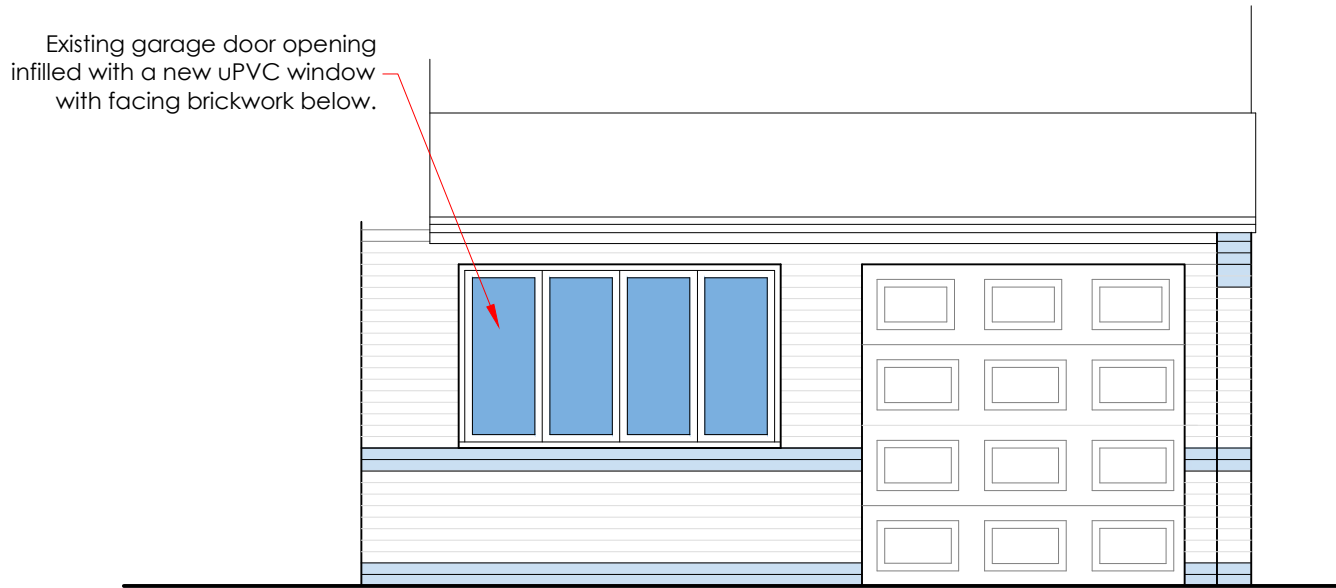

FRONT ELEVATION

dab Architectural Consultancy

tel: 0115 8224882
email: office@dab-architecture.co.uk
web: www.dab-architecture.co.uk

The Barn, Old Epperstone Road, Lowdham, Nottingham, NG14 7BZ

Client:
Mr. & Mrs. Bilsbrough

Project:
Proposed Alterations to 24 Maple Close, Calverton

Drawing Title:
Elevations Proposed

Scale: 1:50 Date: Feb 2024

By: dab Checked: XX

Drawing No:
0331-202 Elev

Paper Size: A3