


Ground Floor Plan : As Existing. 1:50

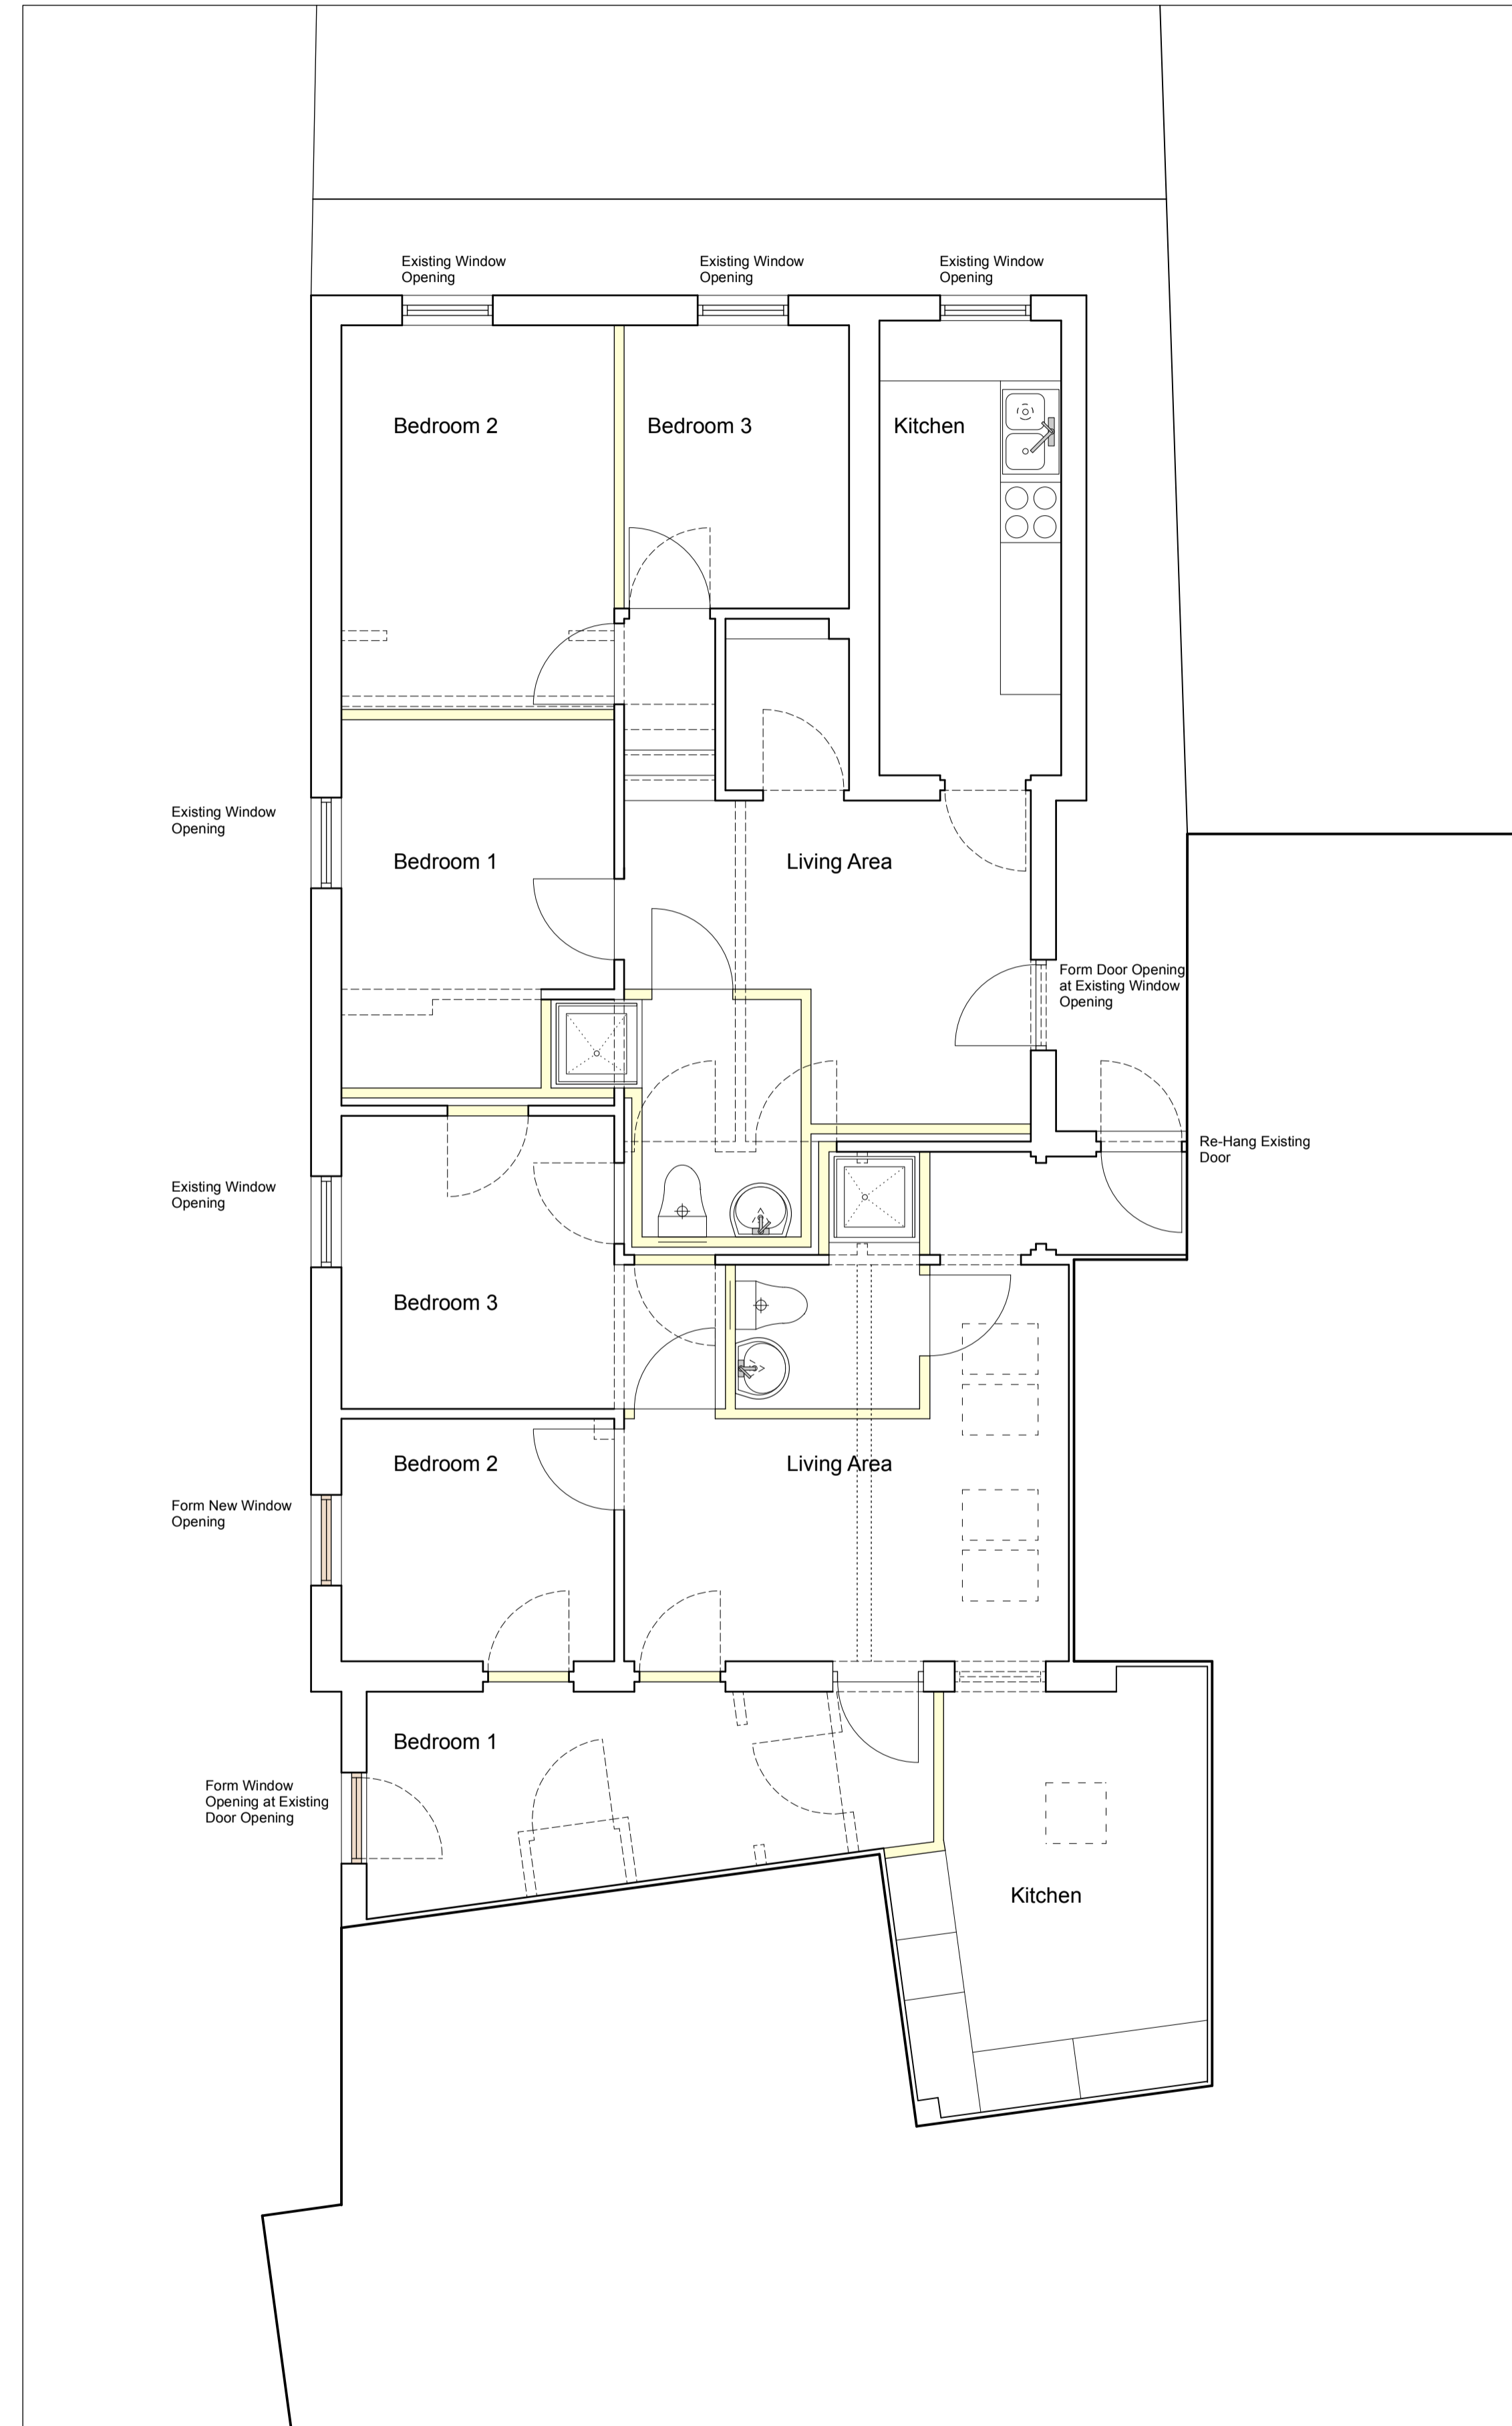

Ground Floor Plan : As Proposed. 1:50

No	Revisions	Date	Initials
A	Additional Planning Info	12.02.24	MR

**MANTELL  
RITCHIE**

Chartered Architects

27A High Street, BANFF,  
AB45 1AN  
Tel: 01261 812267  
Email: admin@mantellritchie.co.uk  
www.mantellritchie.com



Copyright of Mantell Ritchie, Chartered Architect.

project  
**33A Marketgate,  
ARBROATH**  
Proposed Conversion to to 2 Flats  
for  
Shahbaz Mahmood

content  
Floor Plans

scales	drawn by	size	date
1:50	MR	A1	20.01.24

ref **23126** **01A**