

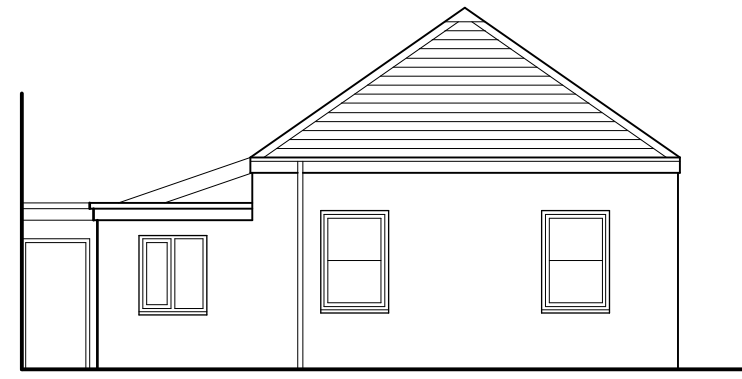



North Elevation (As Existing). 1:100

 



East Elevation (As Existing). 1:100

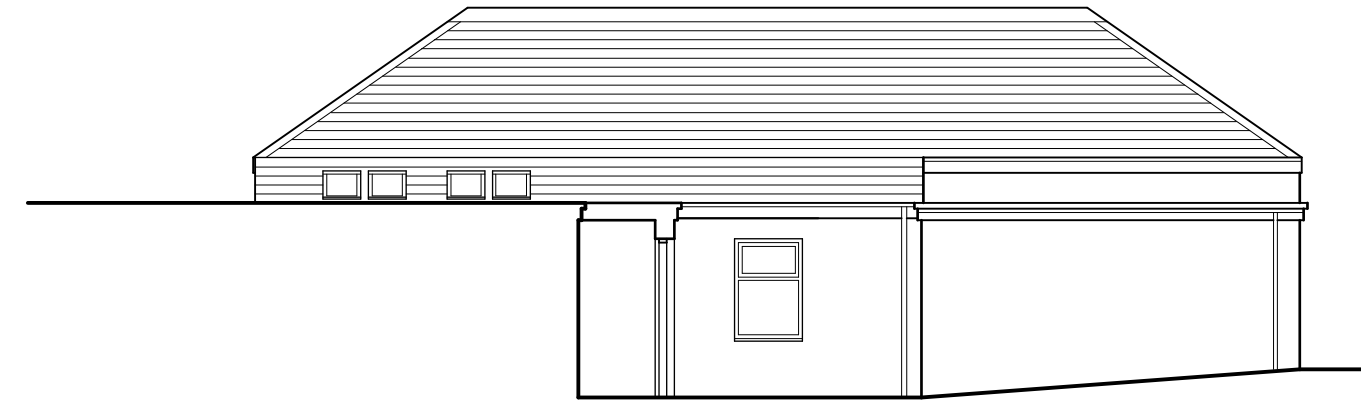


South Elevation (As Existing). 1:100

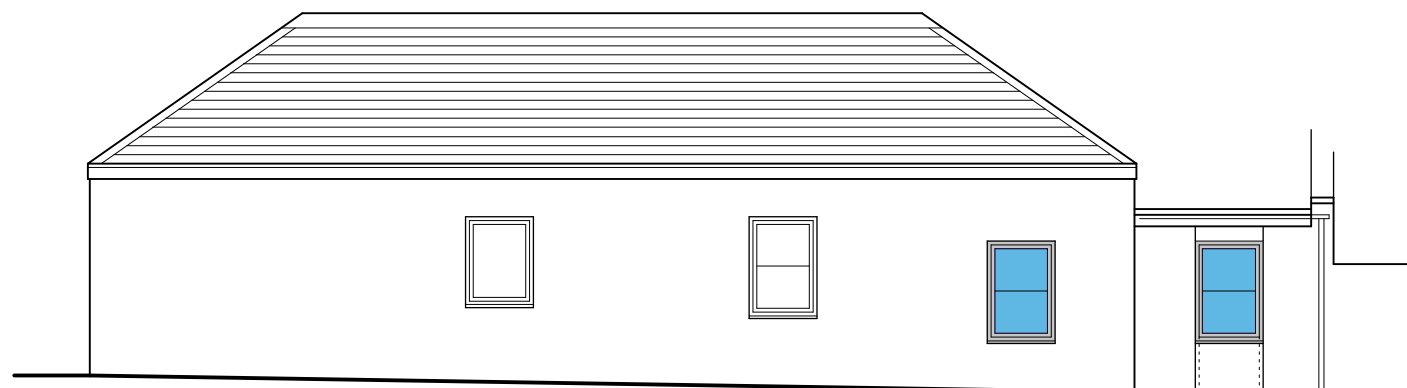

North Elevation (As Proposed). 1:100

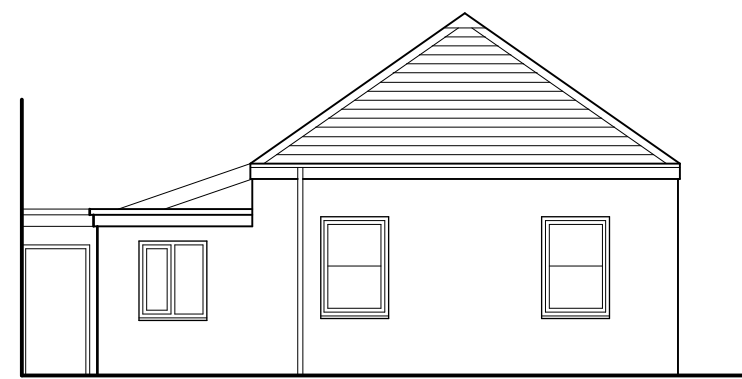 

East Elevation (As Proposed). 1:100

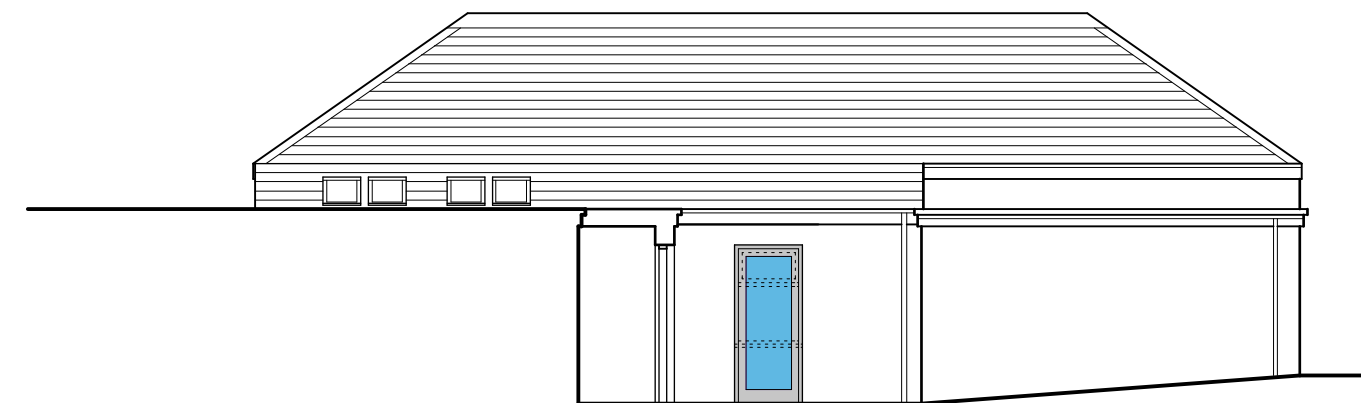

South Elevation (As Proposed). 1:100

No	Revisions	Date	Initials

**MANTELL
RITCHIE**
Chartered Architects

27A High Street, BANFF,
AB45 1AN
Tel:- 01261 812267
Email:- admin@mantellritchie.co.uk
www.mantellritchie.com



Copyright of Mantell Ritchie , Chartered Architect.

project
**33A Marketgate,
ARBROATH**
Proposed Conversion to to 2 Flats
for
Shahbaz Mahmood

content
Elevations
scales
1:100
drawn by
MR size
A2 date
03.02.24

ref **21151** **02**