




SECTION A-A

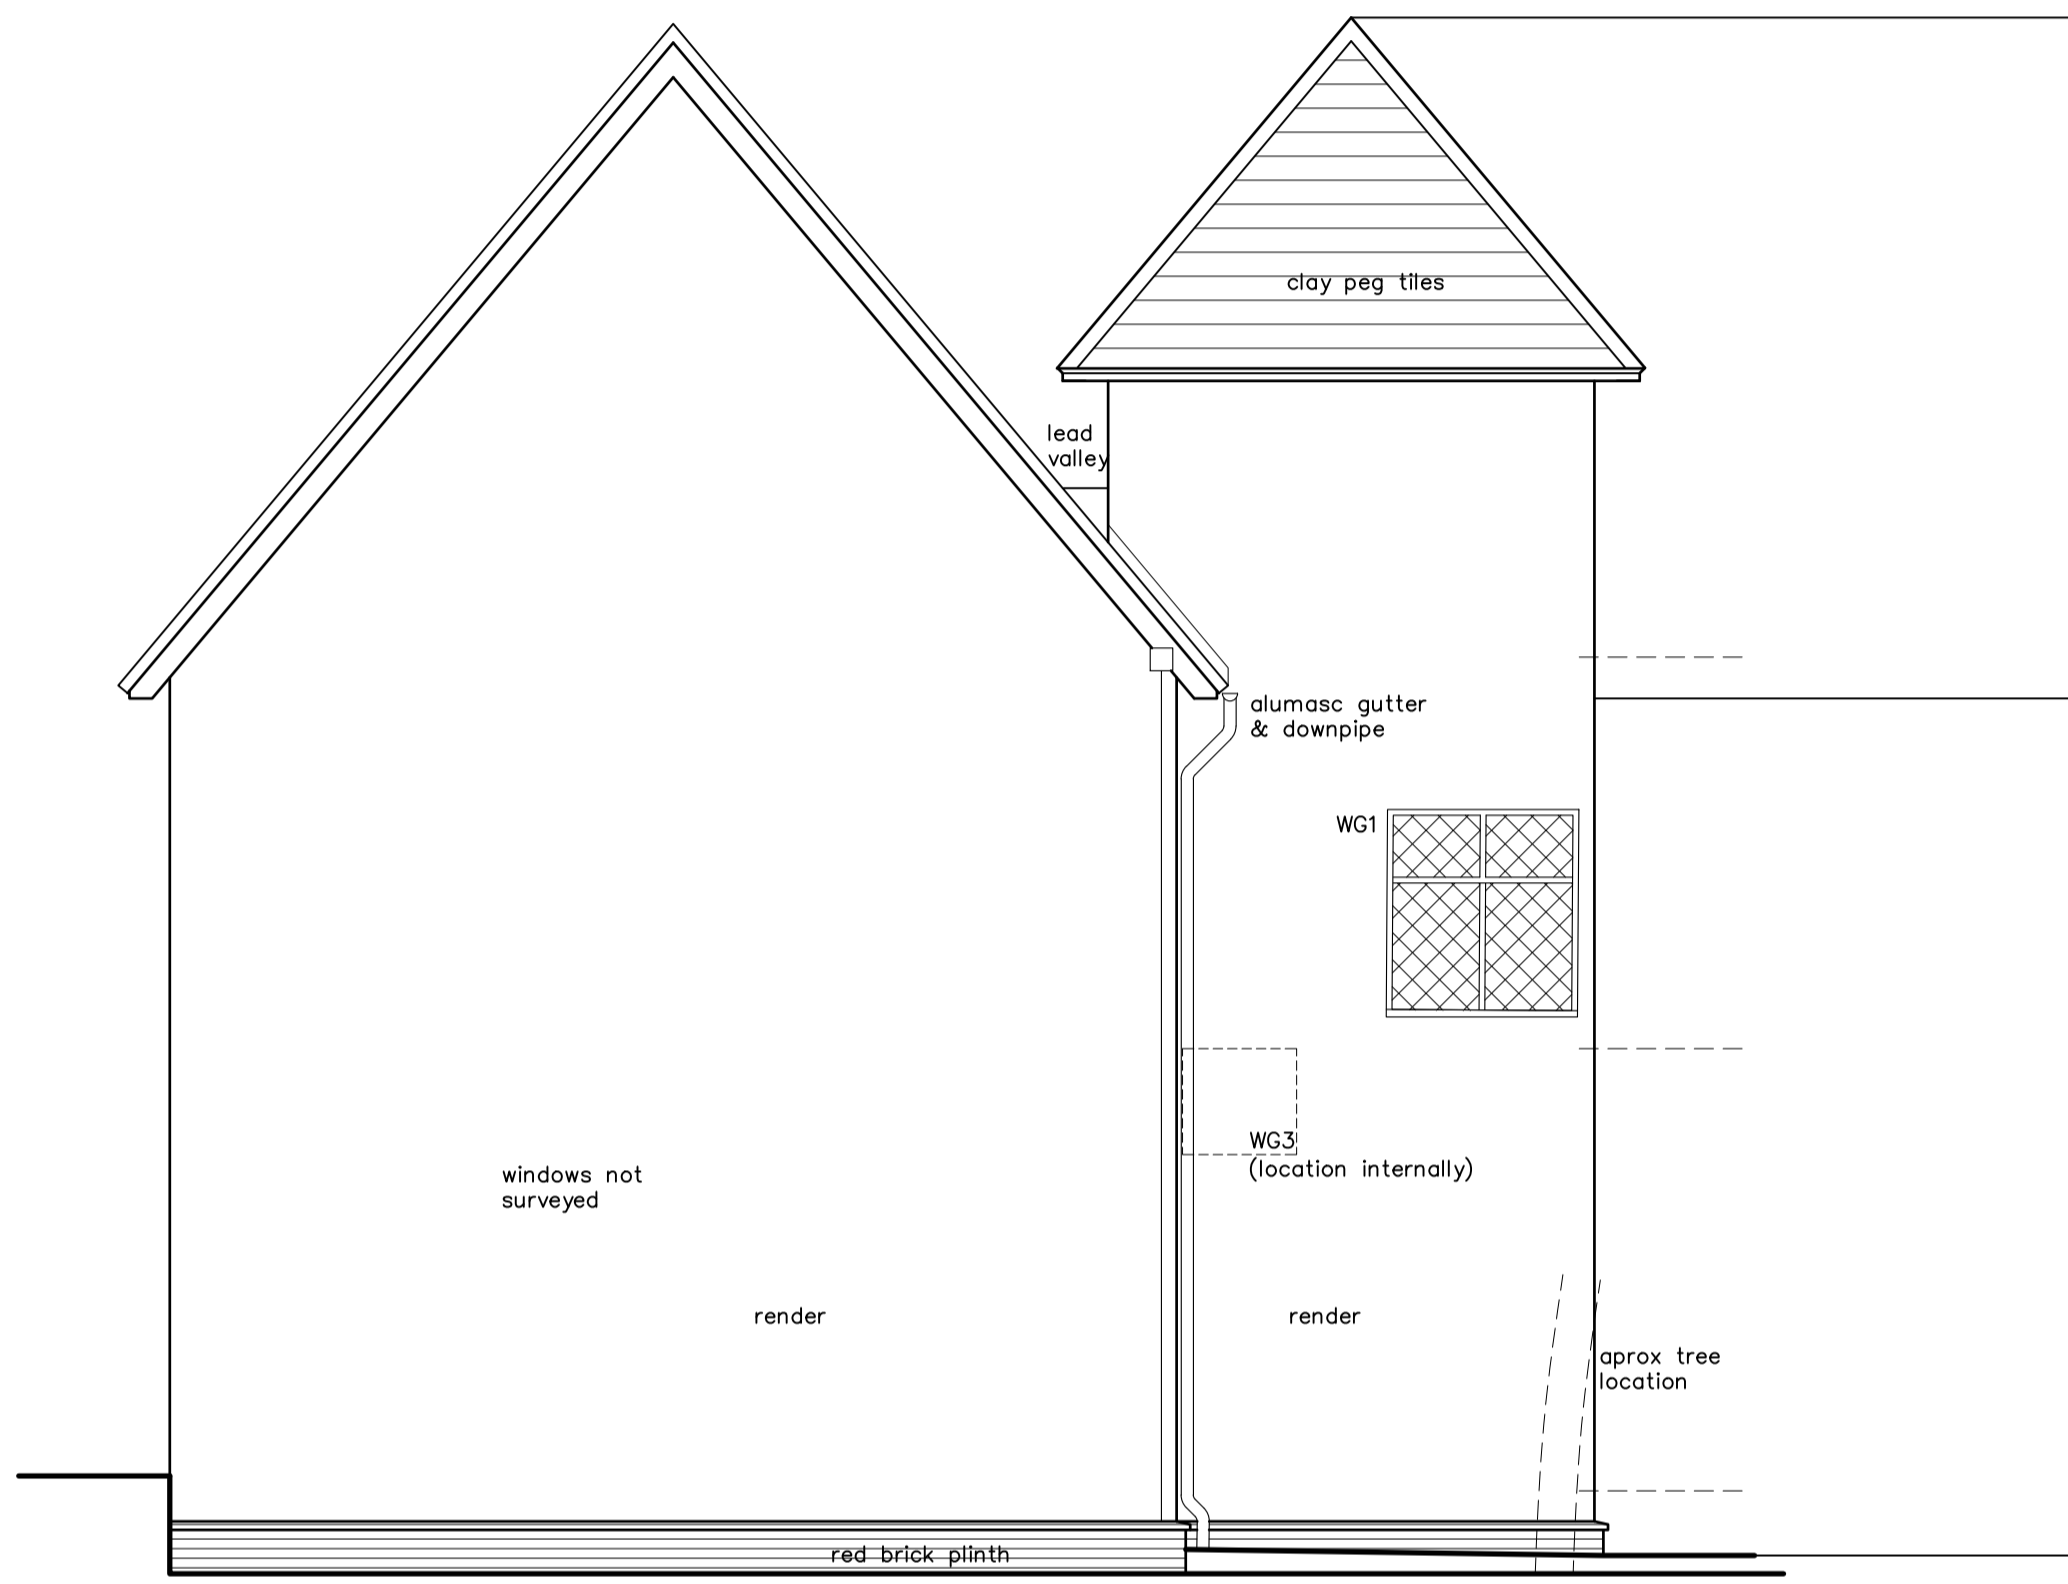

SOUTH ELEVATION (part only)

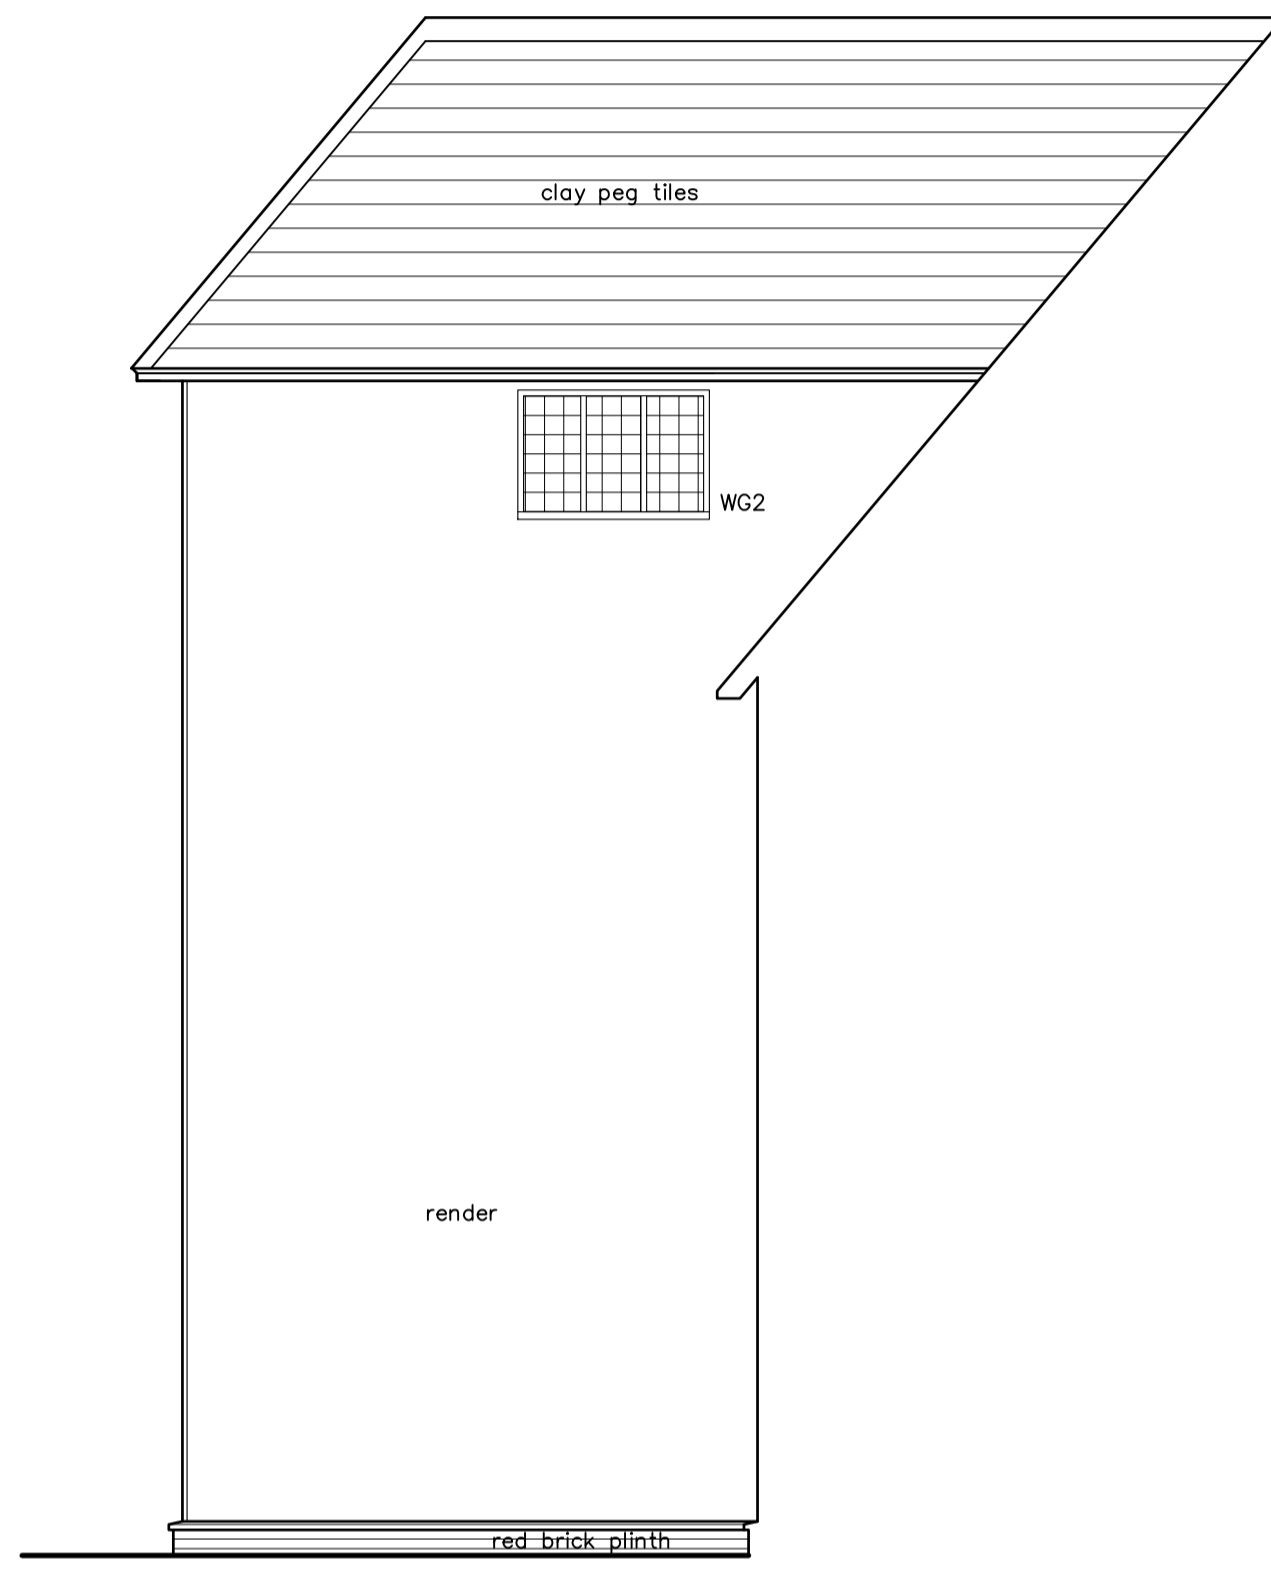

EAST ELEVATION (part only)

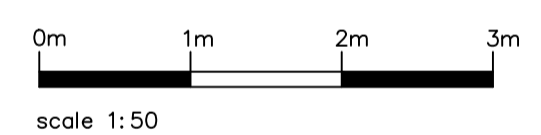

revision	description	date

Client: National Trust
 Job Title: Thorrington Hall
 Drawing Title: Existing Elevation & Section
 Scale: 1:50 Drawn By: A1 ET Date: Nov 2023
 Job Number: 689221 Drawing Number: 02 Status: Preliminary



Chartered Architects & Chartered Building Surveyors
 Unit 12 Park Farm, Fornham St Genevieve, Bury St Edmunds, IP28 6TS
 01284 760421 info@whitworth.co.uk www.whitworth.co.uk

NOTE:
 Do not scale from this drawing except for the purposes of planning. Confirm all dimensions on site. Refer any discrepancies to the Architect before work is put in hand. Read this drawing in conjunction with the relevant sections of the specification, schedule of works and other drawings.

This drawing is copyright of whitworth.