
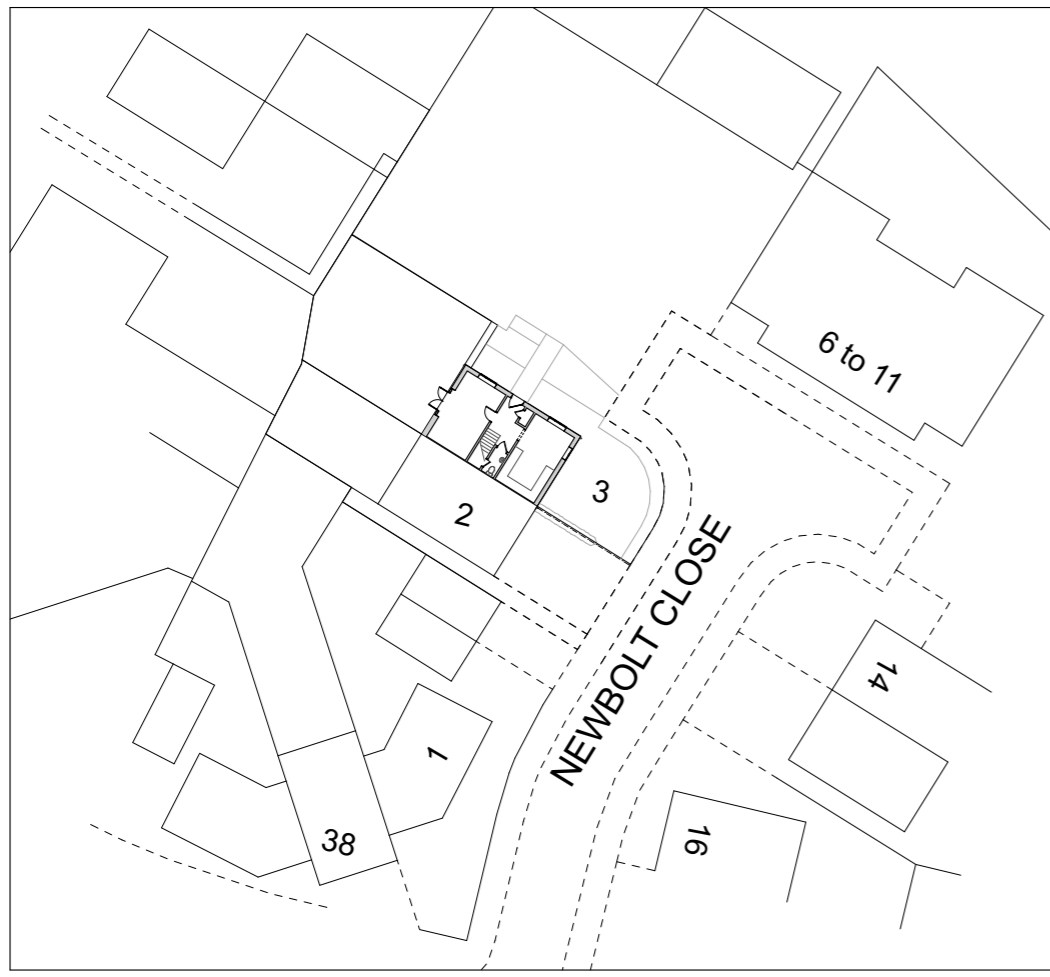




Figured dimensions to be followed, do not scale off this drawing.
 All dimensions and levels to be checked on site by Contractor and site dimensions to be his responsibility.
 Drawing errors and omissions to be reported to the Designer.
 This drawing is to be read in conjunction with all relevant consultants and/ or specialist contractors' drawings and documents. Any variations or discrepancies are to be reported to the Designer before works commence.
 This drawing is to be used for the purpose of Planning and Building Control Approval only.

Amendments

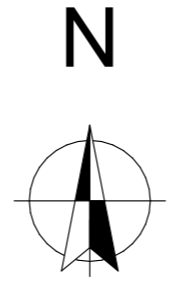


Existing Site Plan

Scale: 1:500

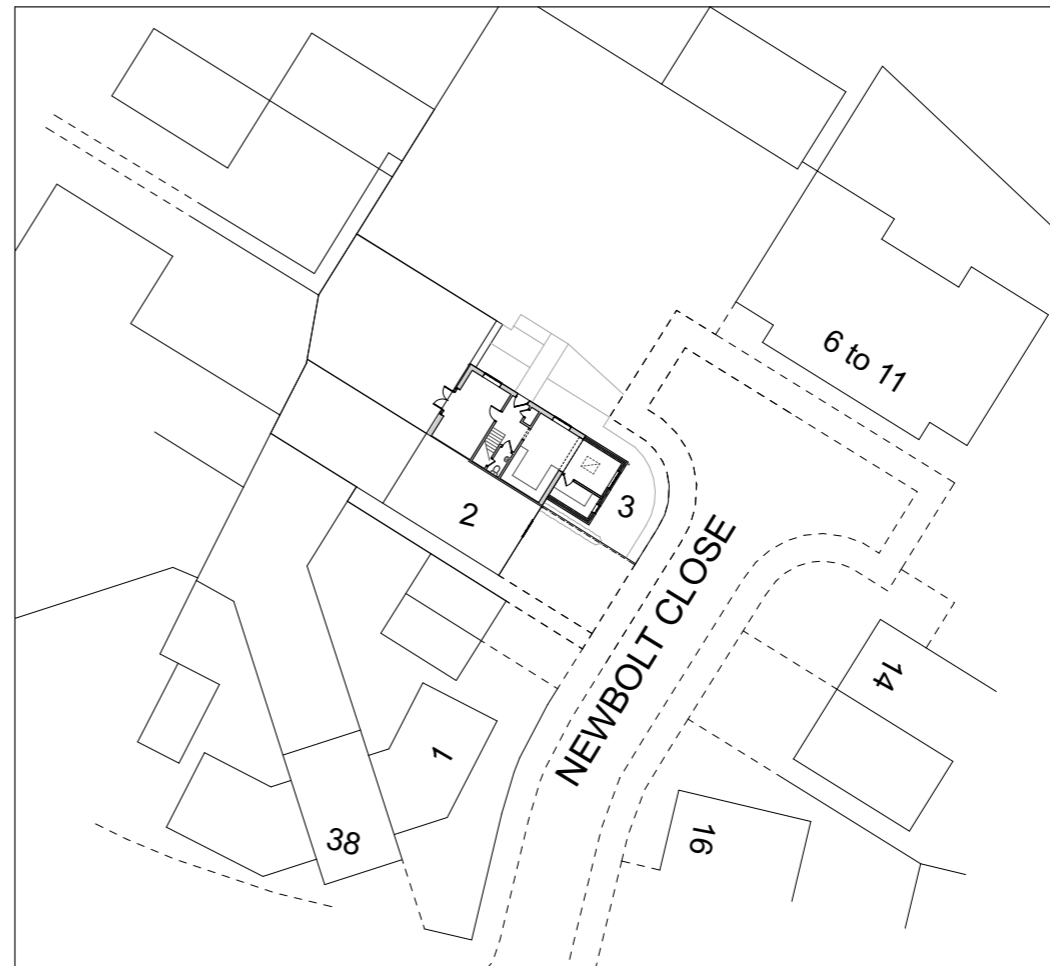 

Proposed Site Plan

Scale: 1:500

 

Site Location:
3 Newbolt Close
Stowmarket, Suffolk

Job Title:
Single storey extension

Client:
Mr and Mrs Flight

Drawing Name:
EXISTING & PROPOSED SITE PLAN

P L A N N I N G

Drawn by: AL Date: 15.02.24

Checked by: Date:

Drawing Scale: 1:500 At A3 Size

Layout ID: 24-006-PL-02 Status: Revision