

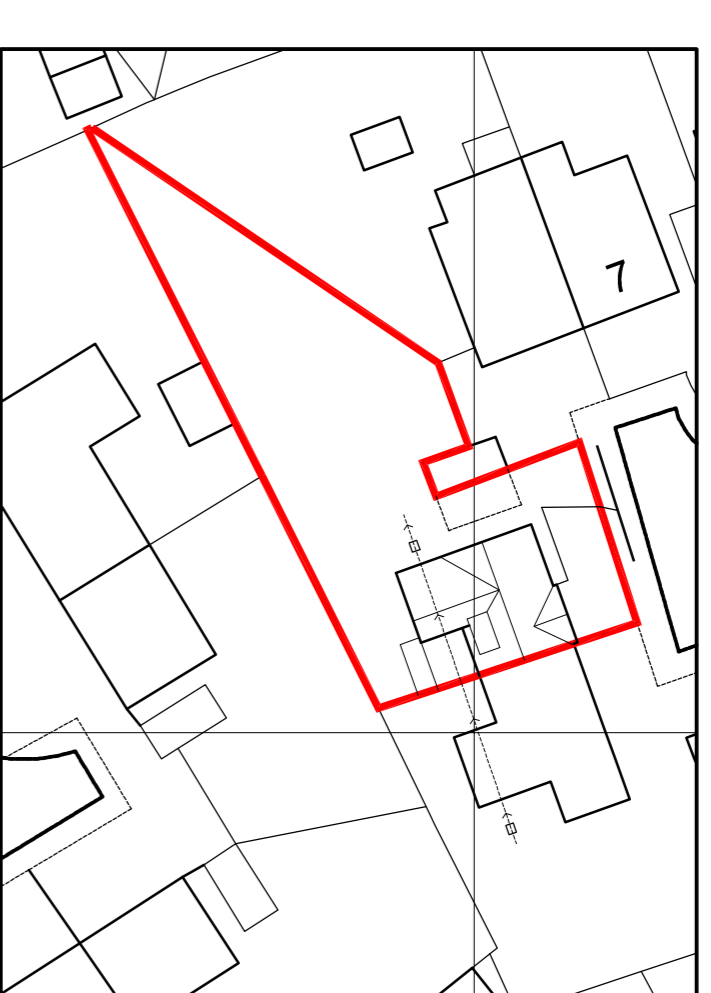
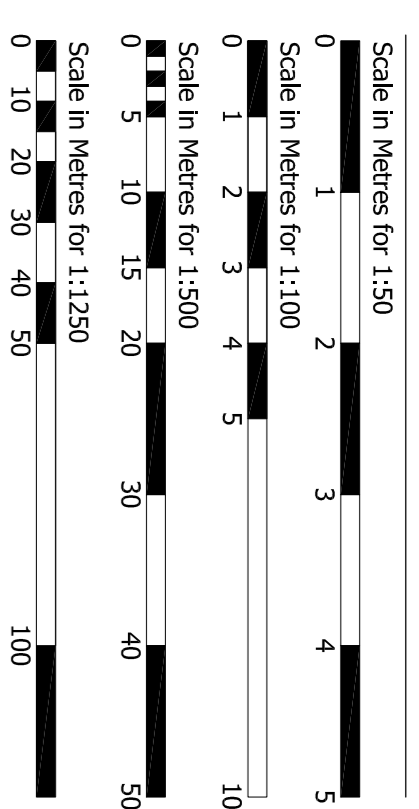
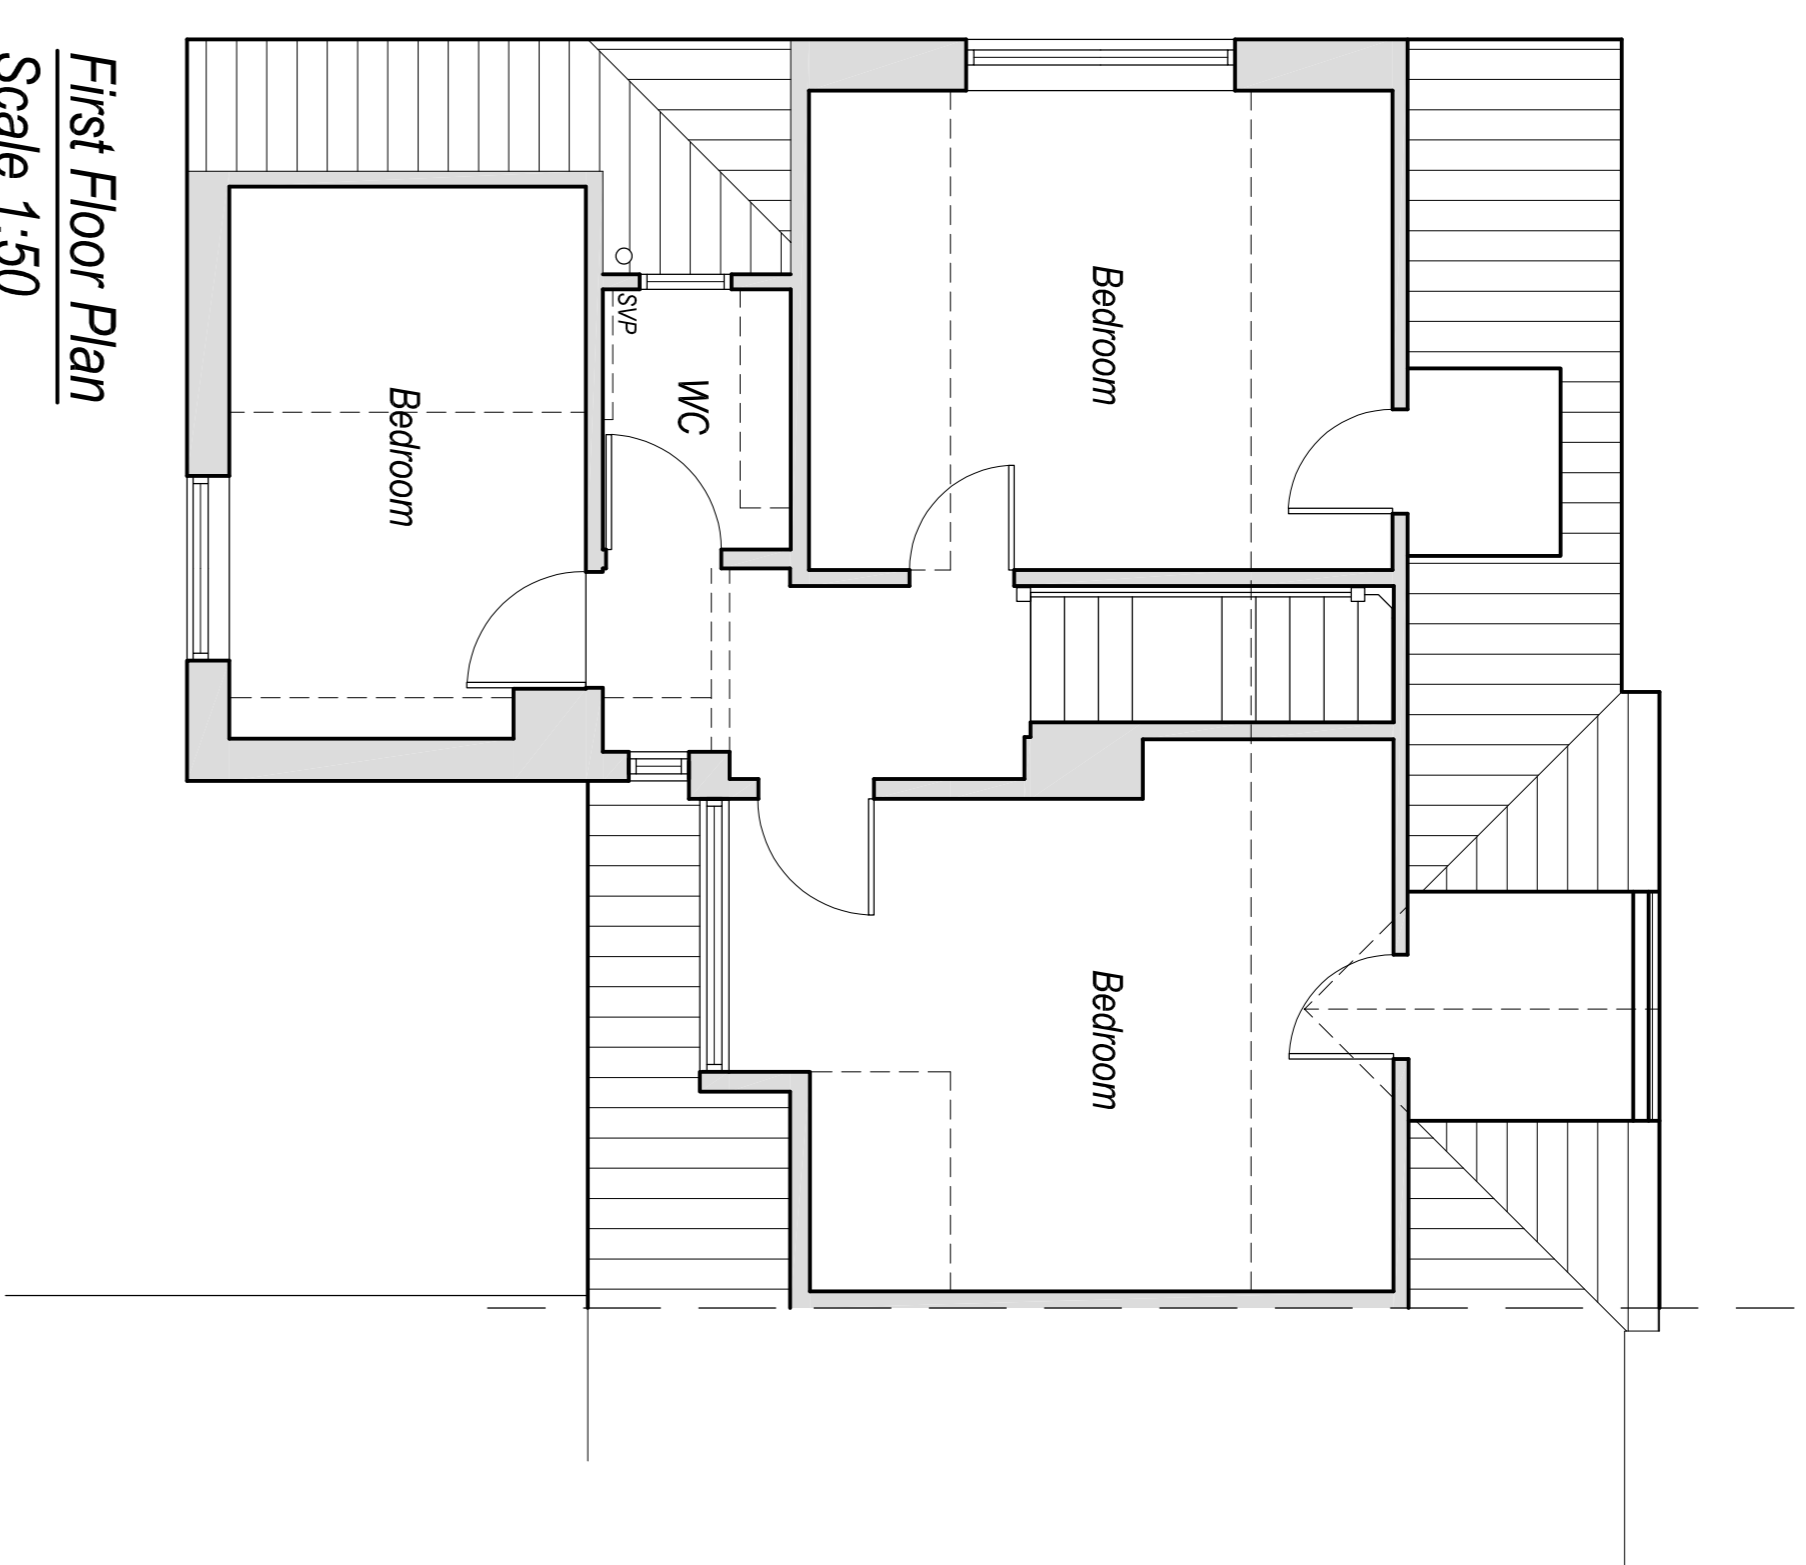






NOTES:

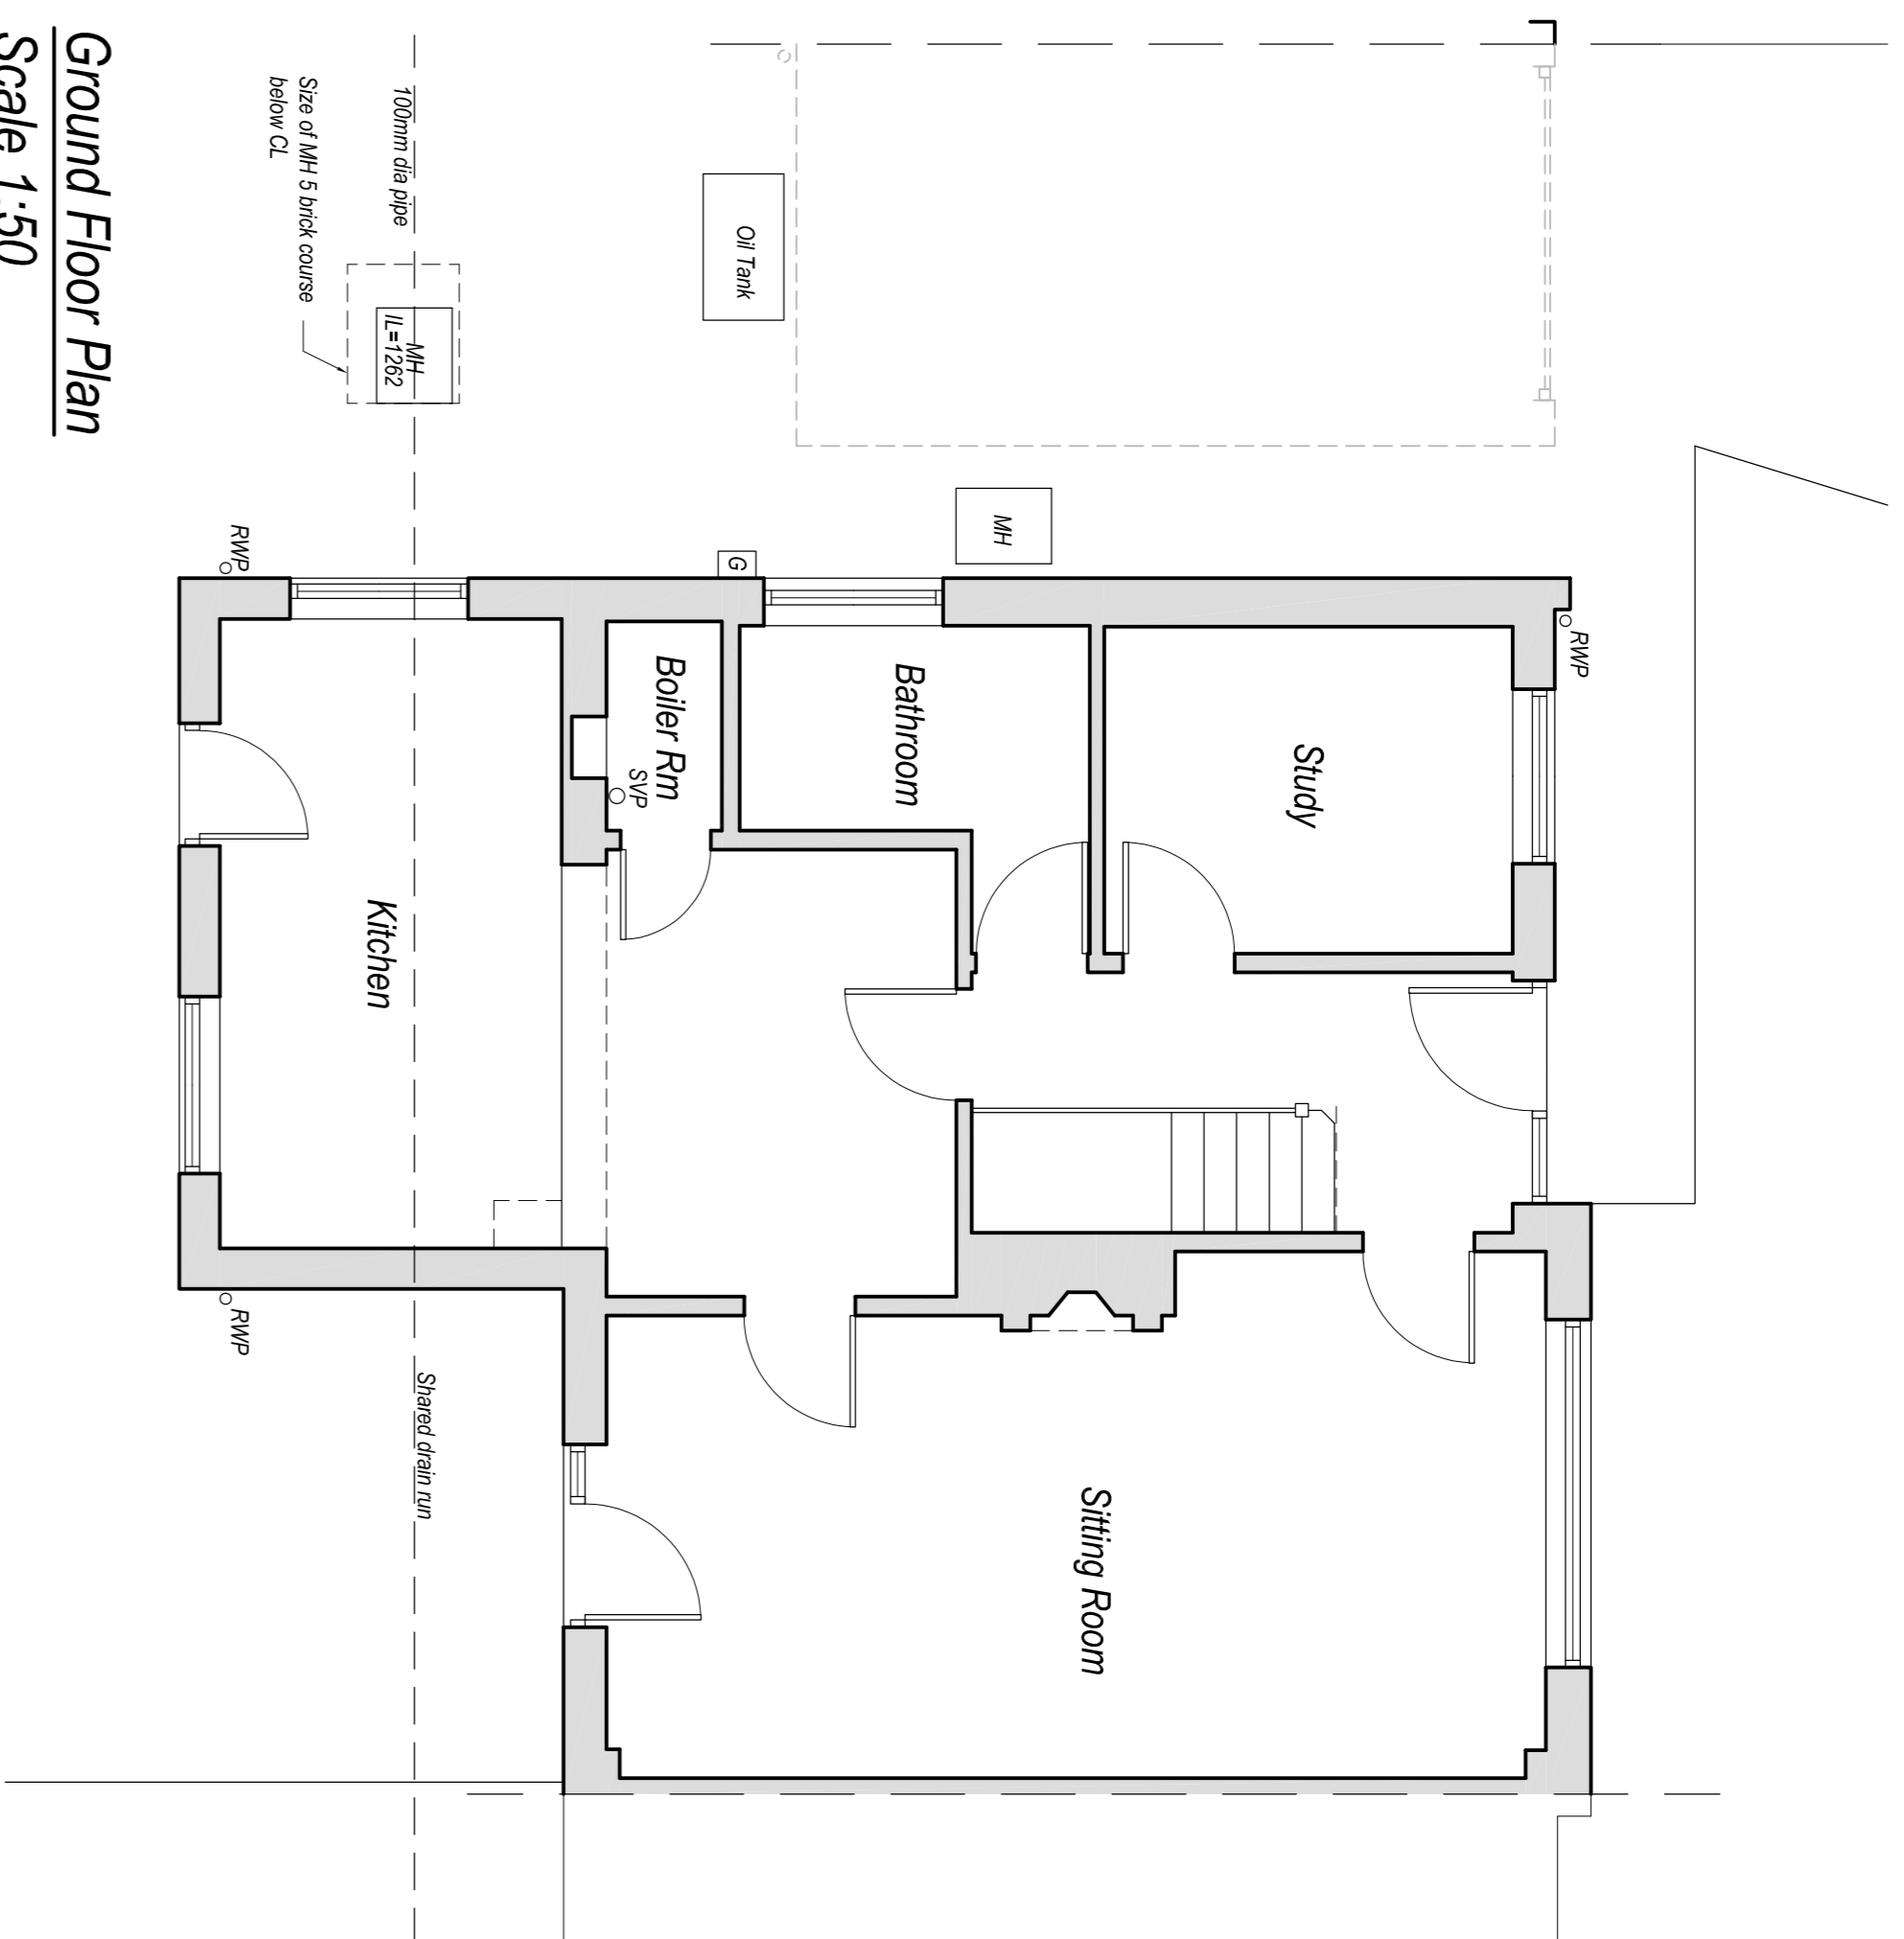

Site Plan
Scale 1:500
Existing

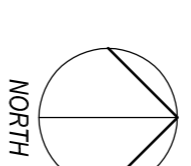

Location Plan
Scale 1:1250

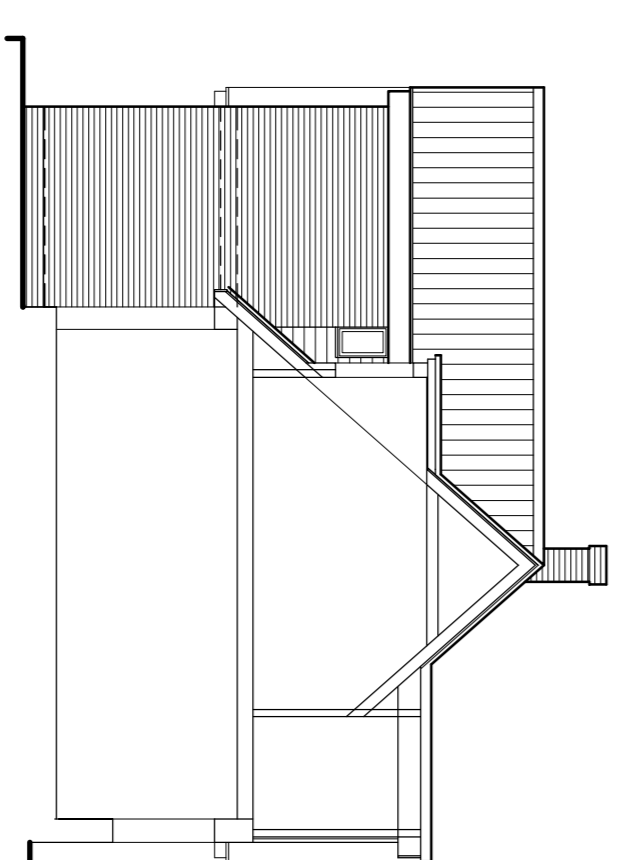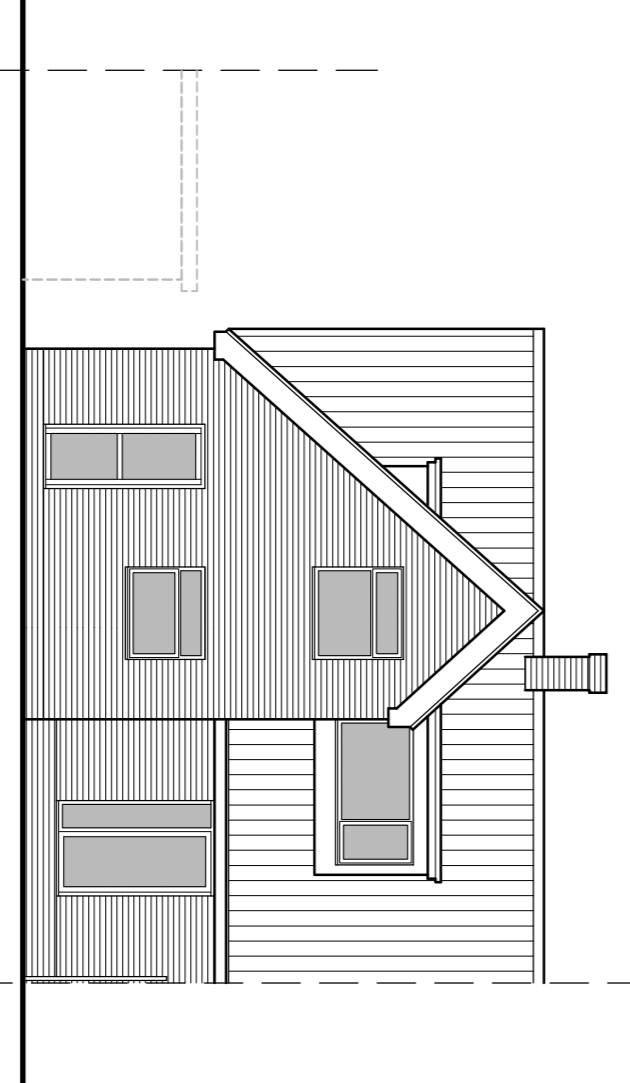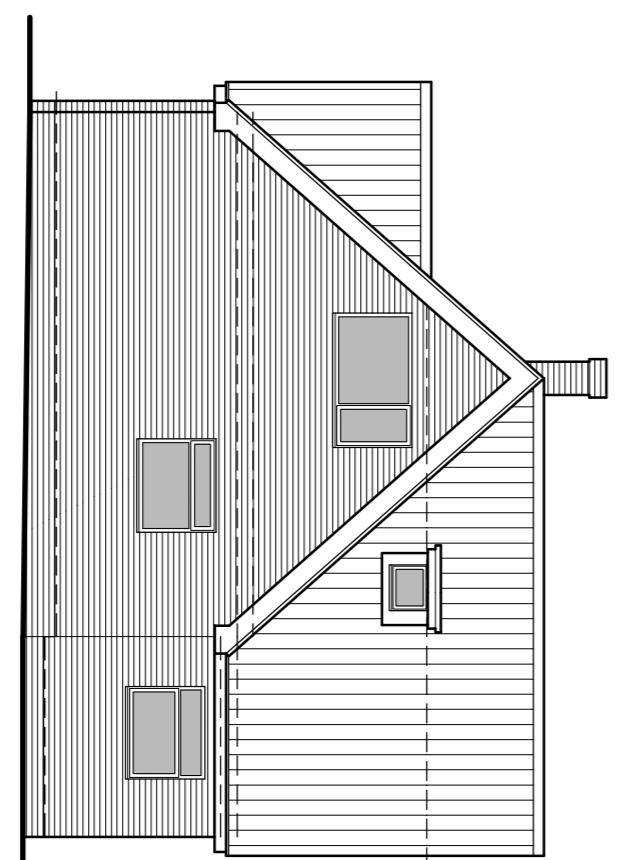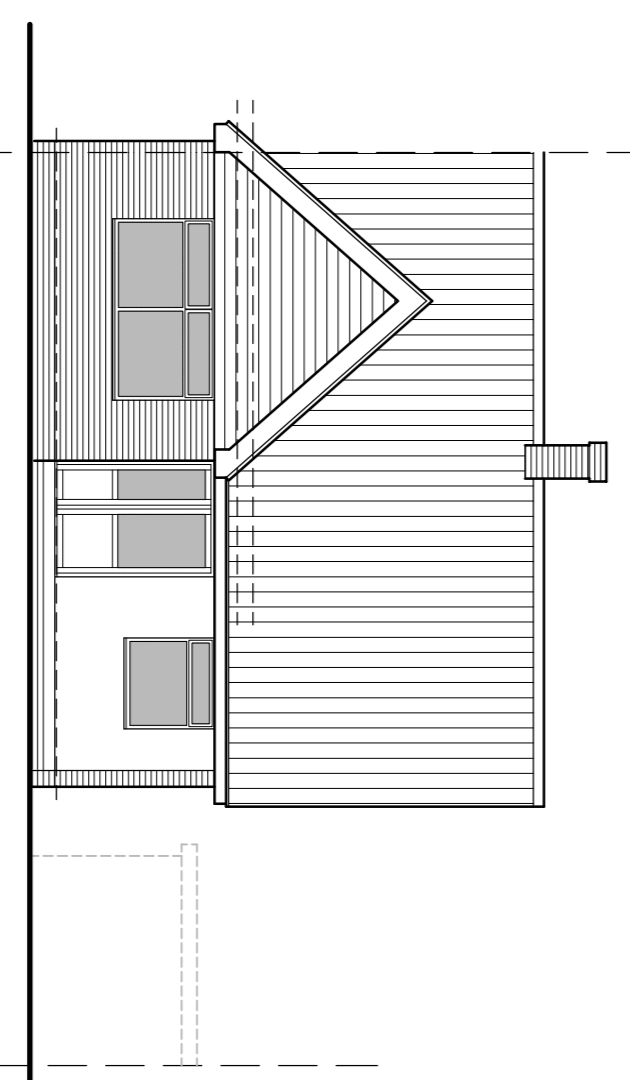

Status: **Existing**

Rev/A, Date/Feb 24, Amend/Garage removed

SUFFOLK BUILDING DESIGN
Chartered Institute of Architectural Technologists
Registered Practice

Domestic • Residential • Commercial

Tel : **01787 827200**
www.suffolkbldgdesign.co.uk
11 East Street, Sudbury, Suffolk, CO10 2TP

Client: **Mr & Mrs A Pears**
5 Elm Grove, Nayland, COLCHESTER
CO6 4LL

Project: **Proposed Extensions**

Drawing Details:		Drawing Details:	
Existing Floor Plans & Elevations, Plus Site & Location Plans		Existing Floor Plans & Elevations, Plus Site & Location Plans	
Date: Oct '23	Scale: As Shown @ A1	Drawn: AIB	
Number: 894.23.03		Rev: A	