




South Elevation.

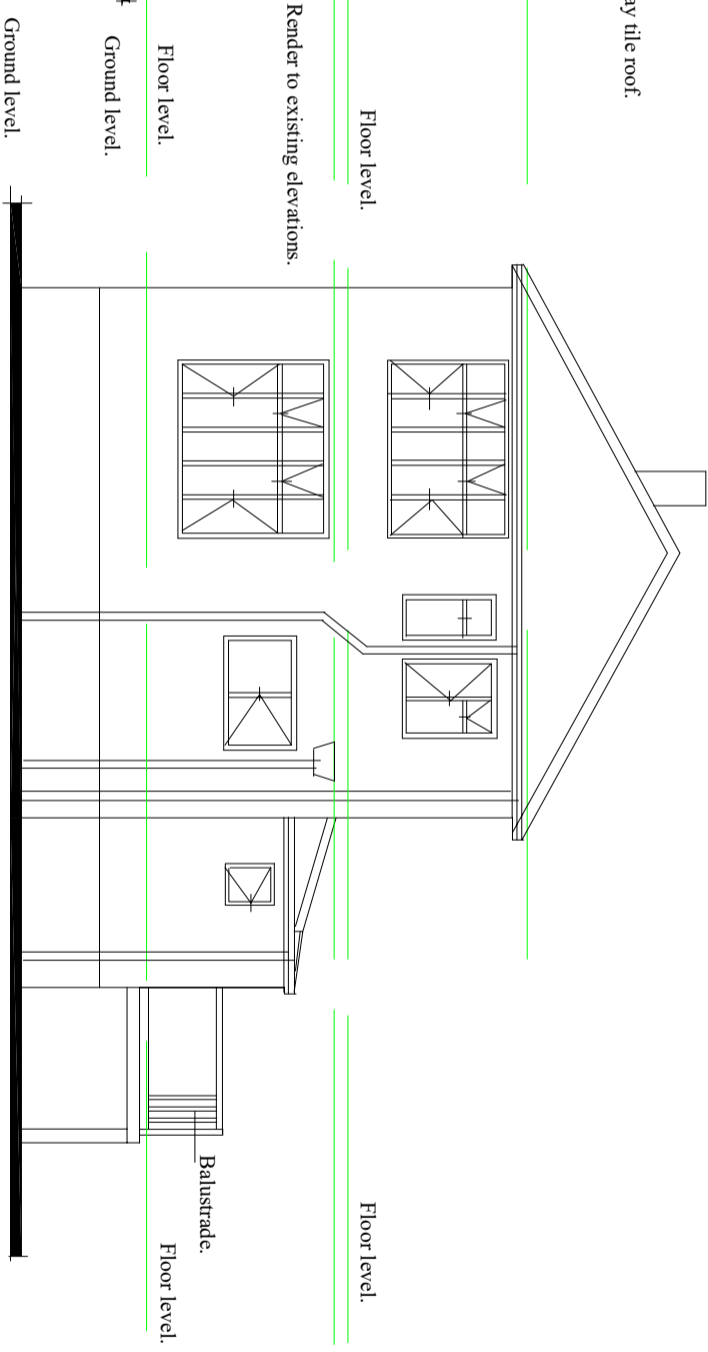


North Elevation.

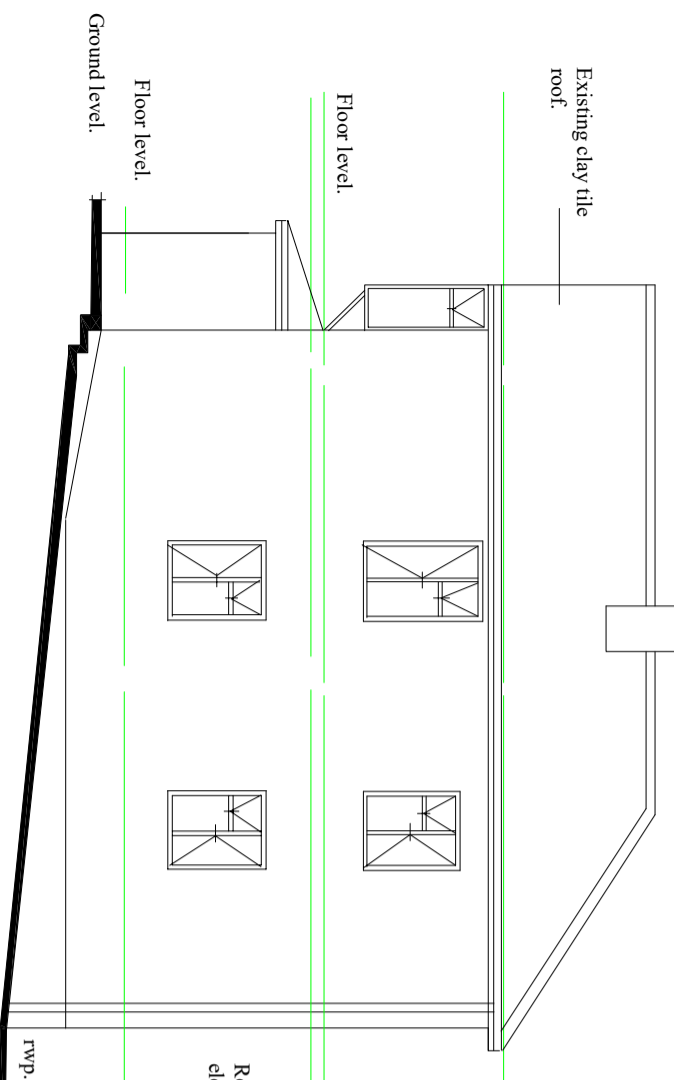

East Elevation.

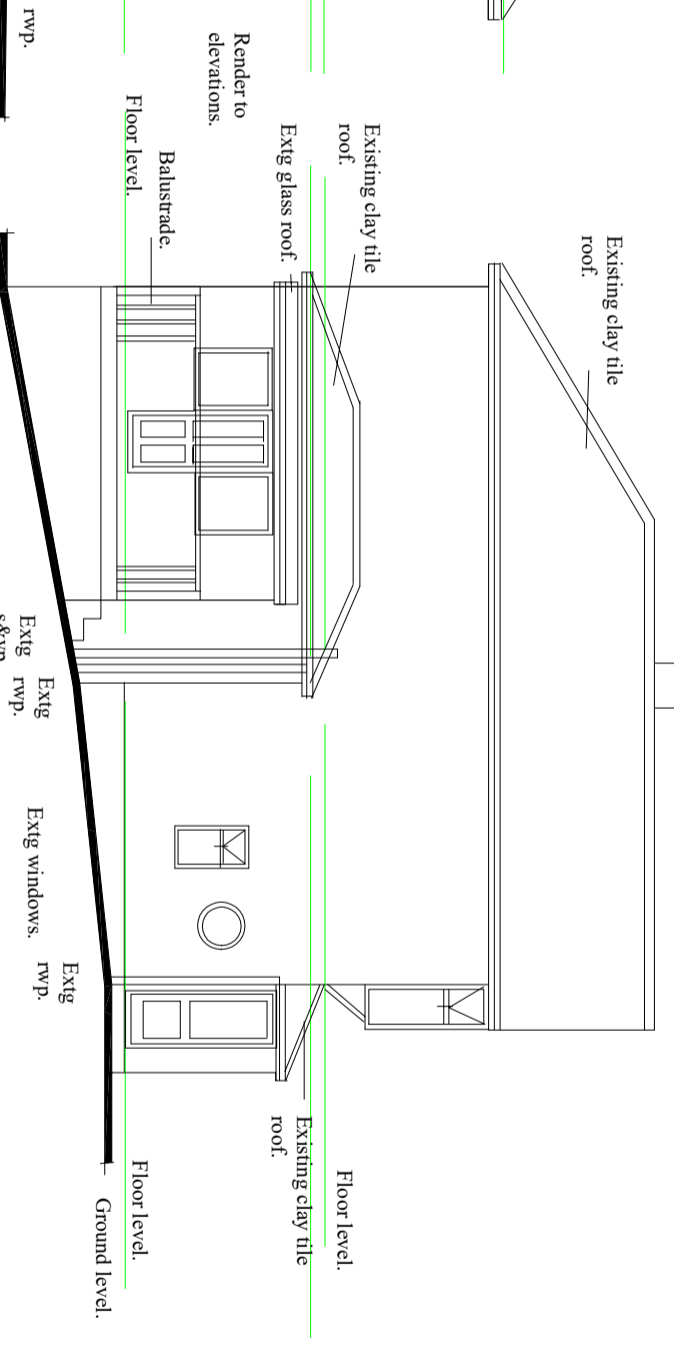

West Elevation.

 

North.

Notes

No.	Date	Revision
-	-/-/03	Revision line 01
-	-/-/03	Revision line 02

Demolition of Existing Porch and Construction of New Porch, Plus Single Storey Side Extension.

Client
Mr & Mrs K Buckler.

Job Title
The Pantiles
Street End Lane
Blagdon
Somerset BS40 7TW.

Drawing Title
Existing Elevations.

Scale : 1:100@A3.
Date : Jan 2024.

Drawing No. 24/02/03.
Rev.