
 


Proposed First Floor Plan.

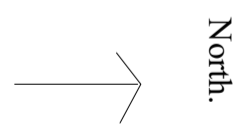

Notes

-	-/-/03	Revision line 01
-	-/-/03	Revision line 02
No.	Date	Revision

Demolition of Existing Porch and Construction of New Porch, Plus Single Storey Side Extension.

Client
Mr & Mrs K Buckler.

Job Title
The Pantiles
Street End Lane
Blagdon
Somerset BS40 7TW.

Drawing Title
Proposed First Floor Plan.

Scale : 1:50@A3.
Drawn by :
Date : Jan 2024.
Checked :

Drawing No.
24/02/06.
Rev.