



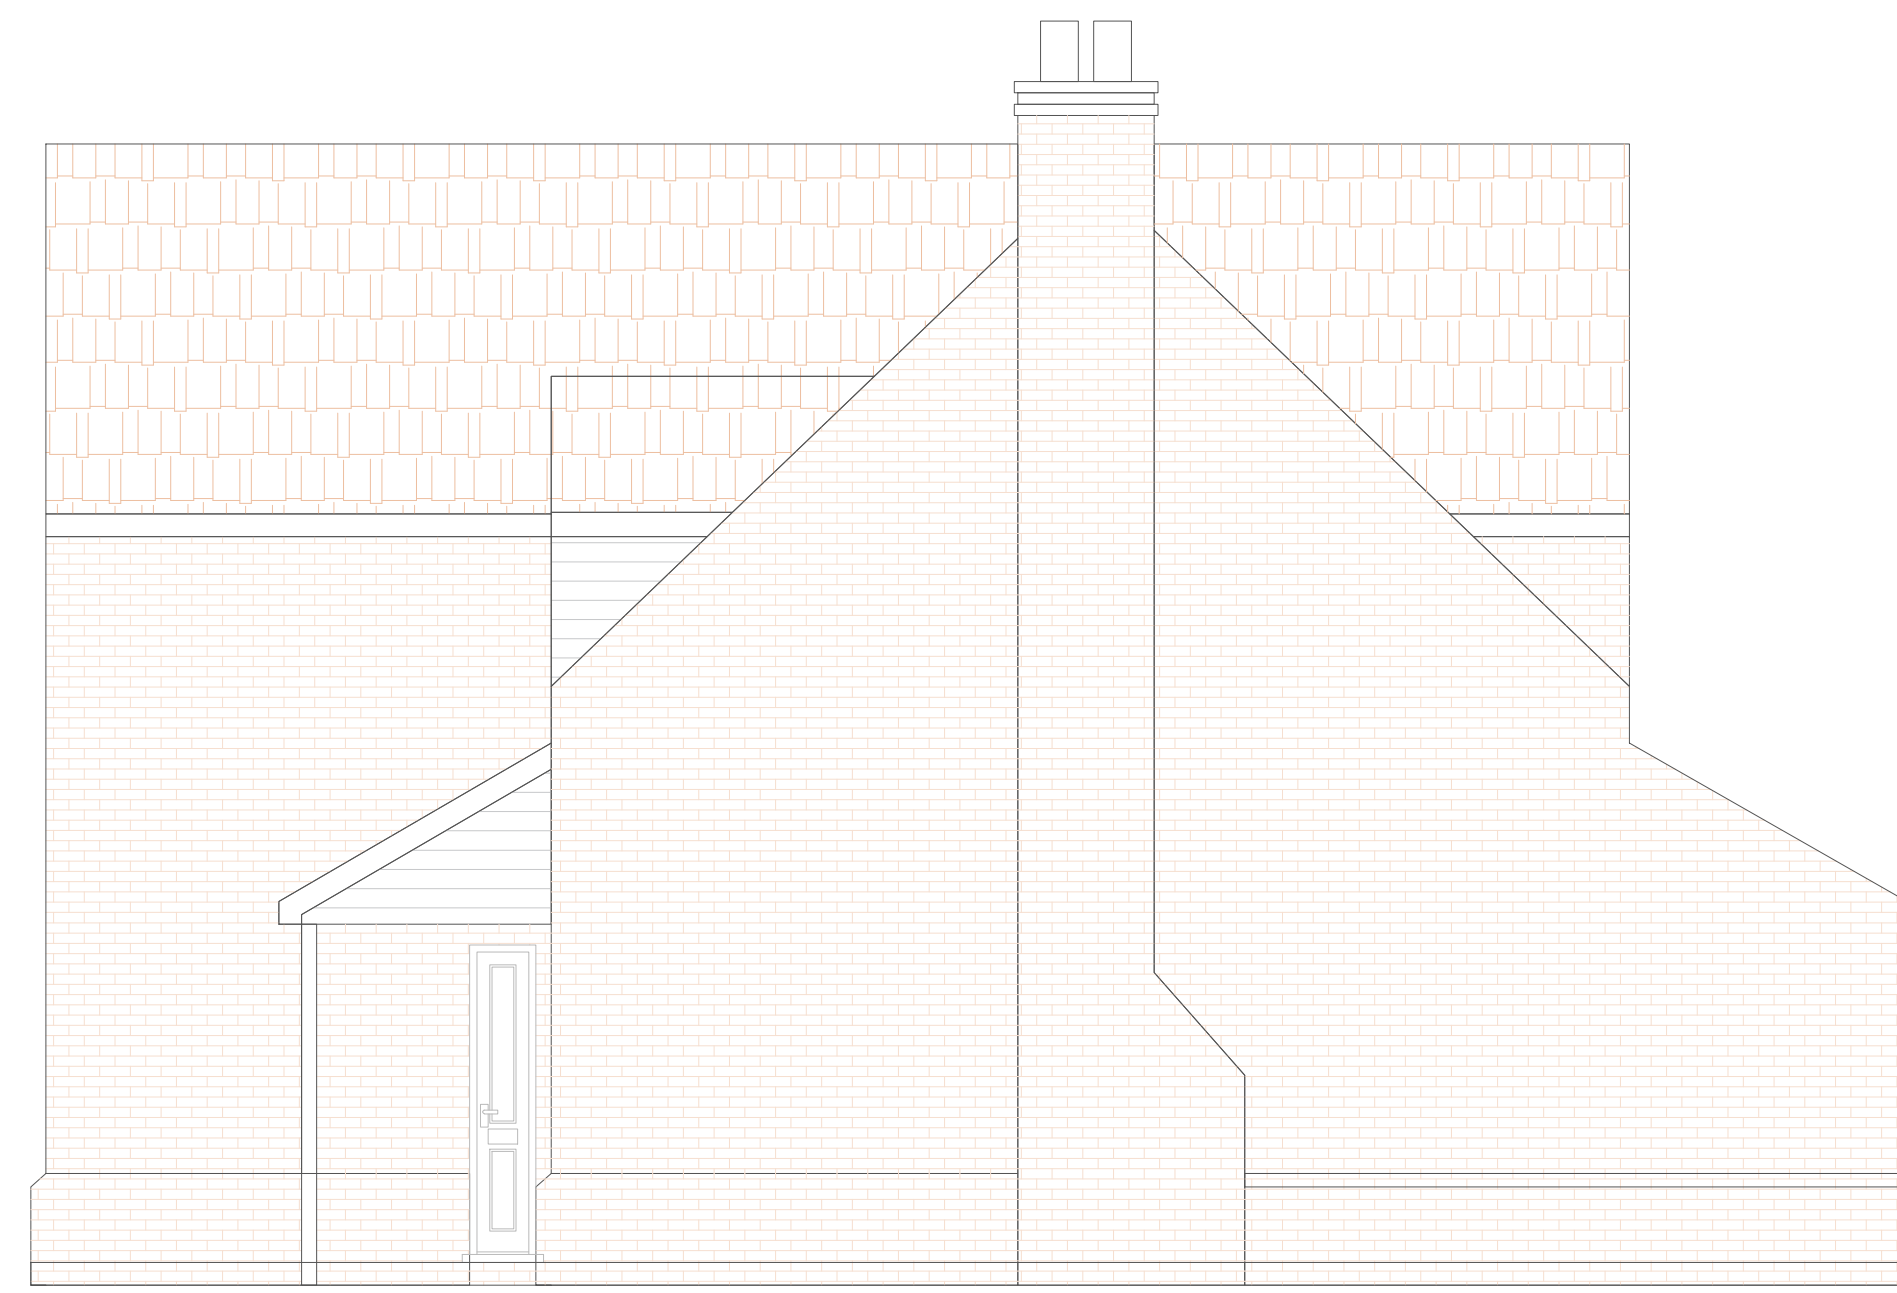


Existing Front Elevation

1-50

 



Existing Side Elevation

1-50

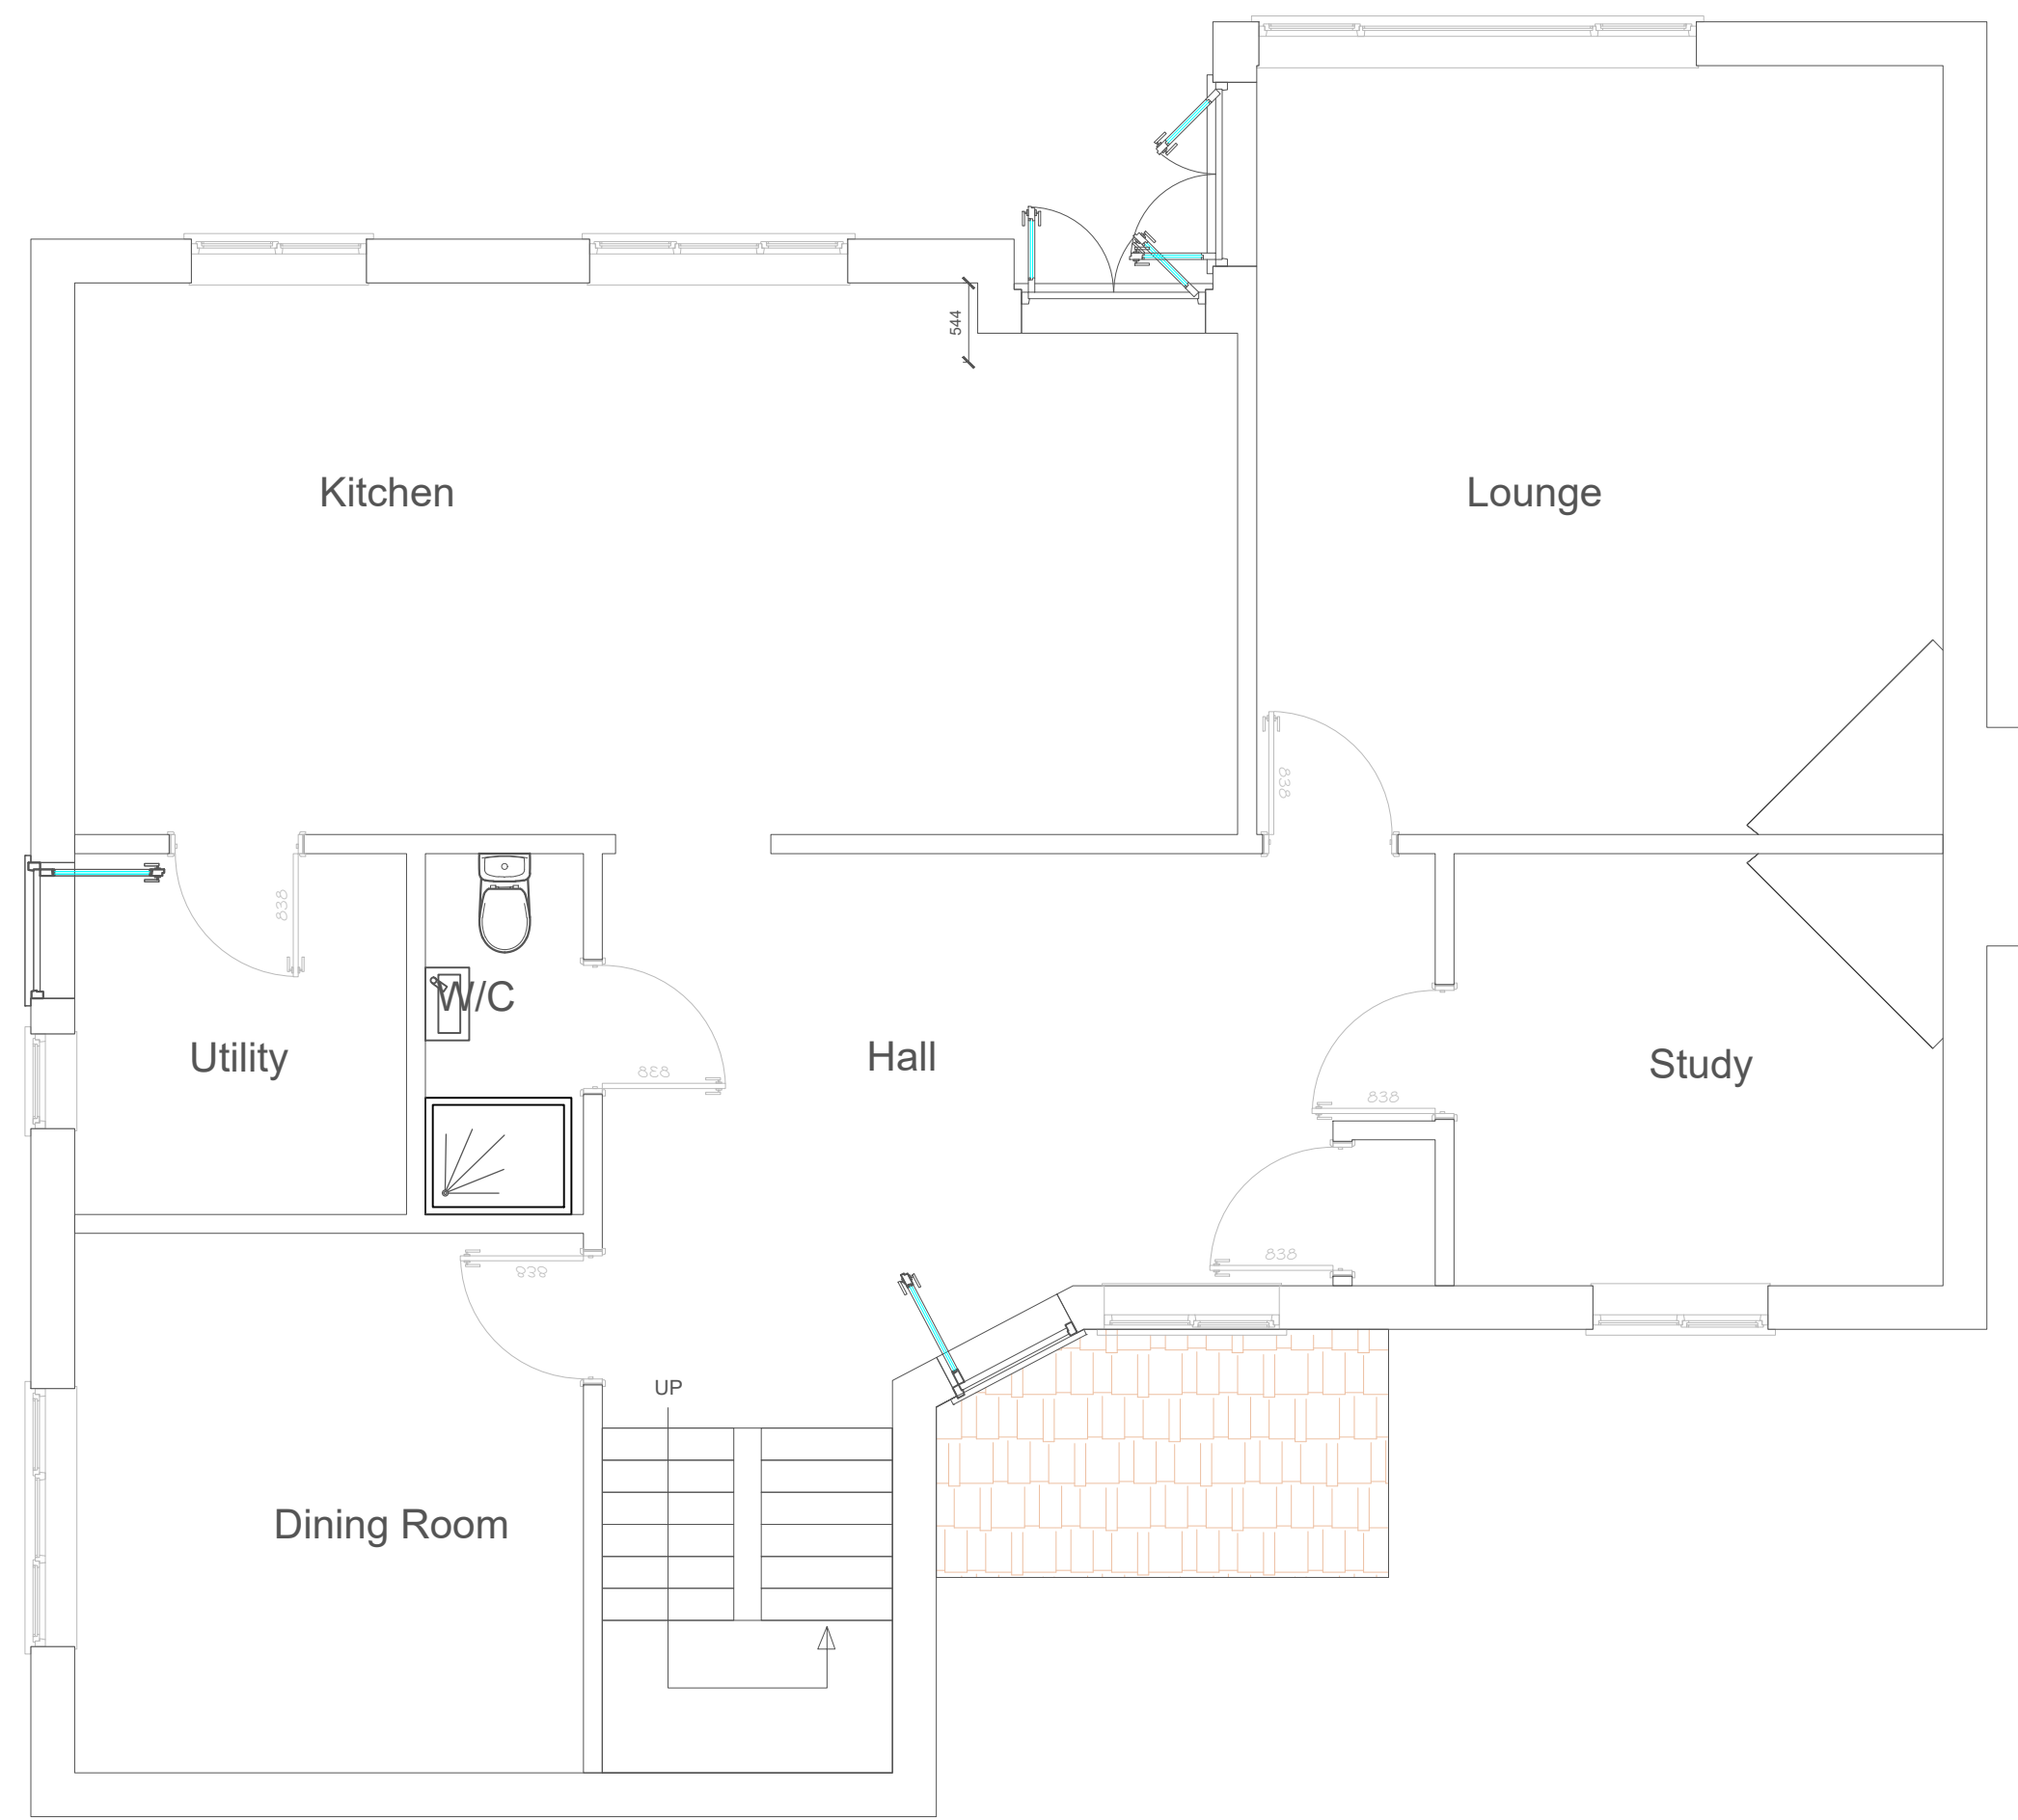

Existing Layout


1-50

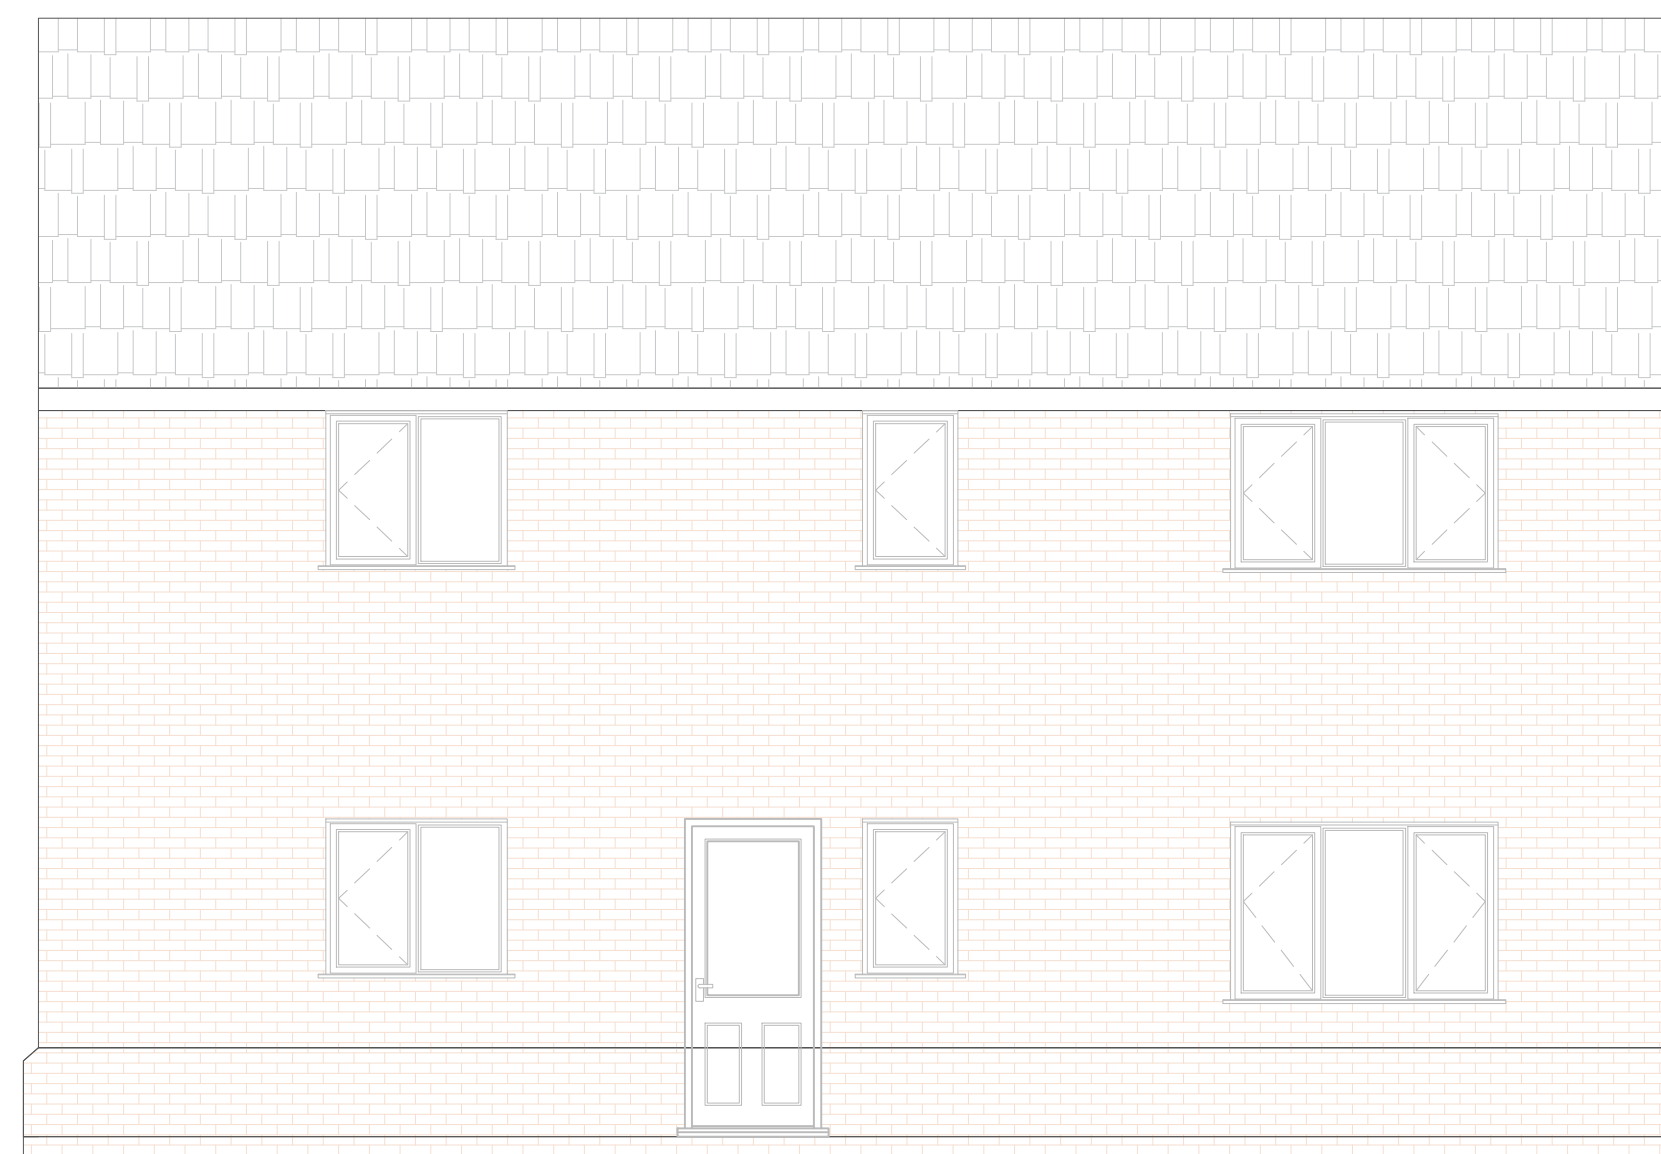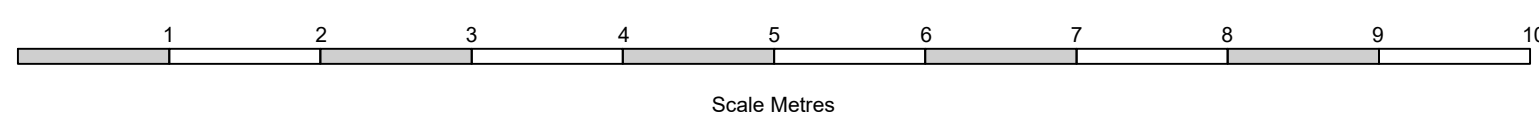


Existing Side Elevation

1-50

MapServe®

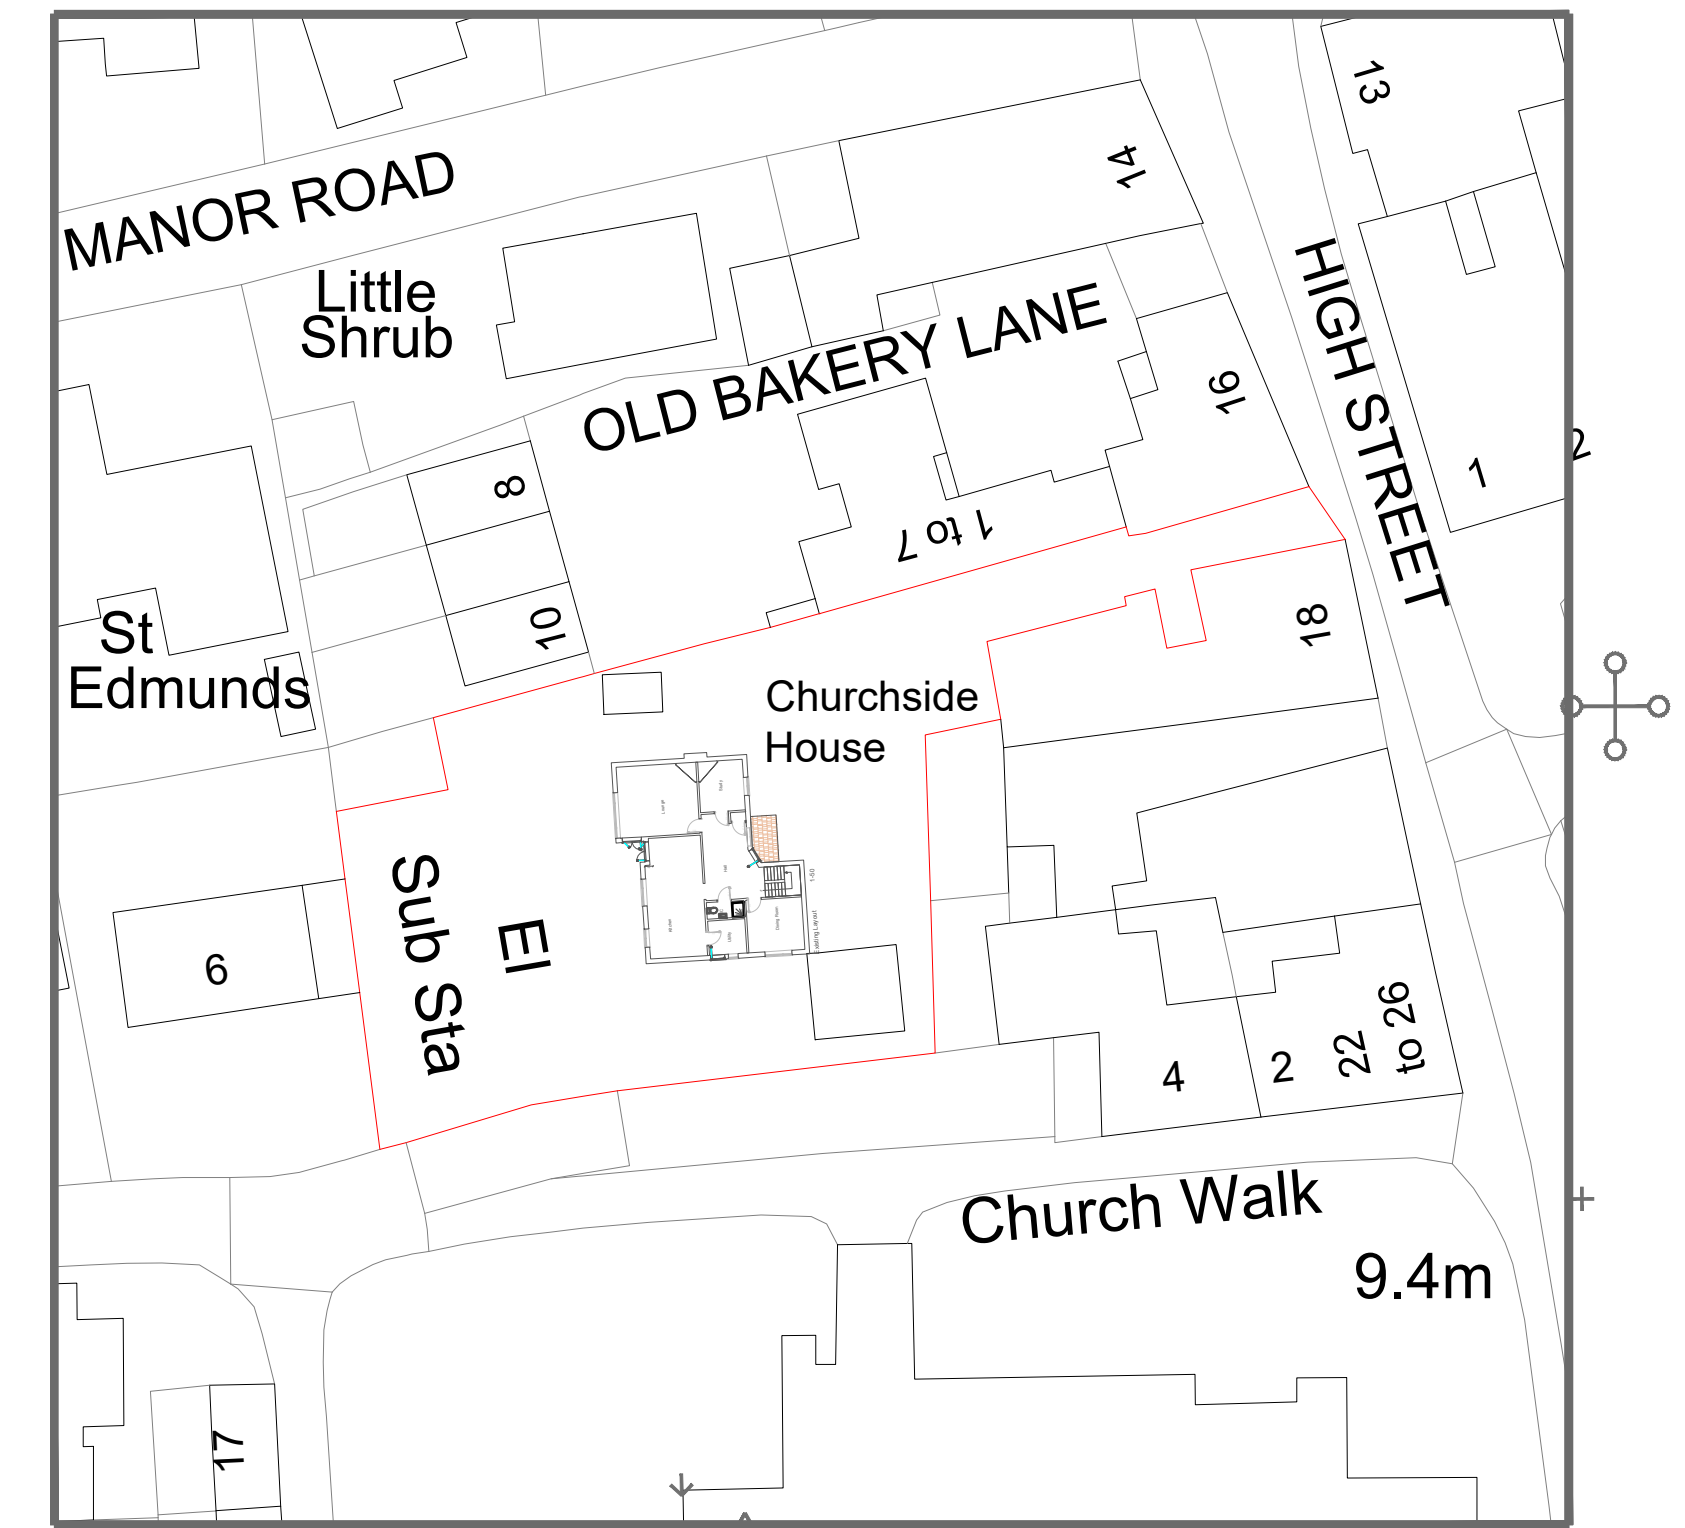

© Crown copyright 2024 Ordnance Survey 100053143

		<p>These drawings are for DESIGN purposes only. 2TDB are not liable for unforeseen problems in build. Please DO NOT Scale this drawing, dimensions must be checked on site before building works commence &amp; any discrepancies reported.</p>	
		<p>Bill Kane 07971926112</p>	
<p><b>Existing Layout and Elevation</b></p>			
<p><b>Churchside House High Street Mildenhall IP287EQ</b></p>			
<p><b>Sarah Spurling</b></p>			
No:	Revision:	Date:	Date:
			27-2-2024
			Scale: 1-50-1-100-1-500
			Drawn By: WK
			Drawing No: 007
			Paper Size: A1