





Proposed Front Elevation 1-50

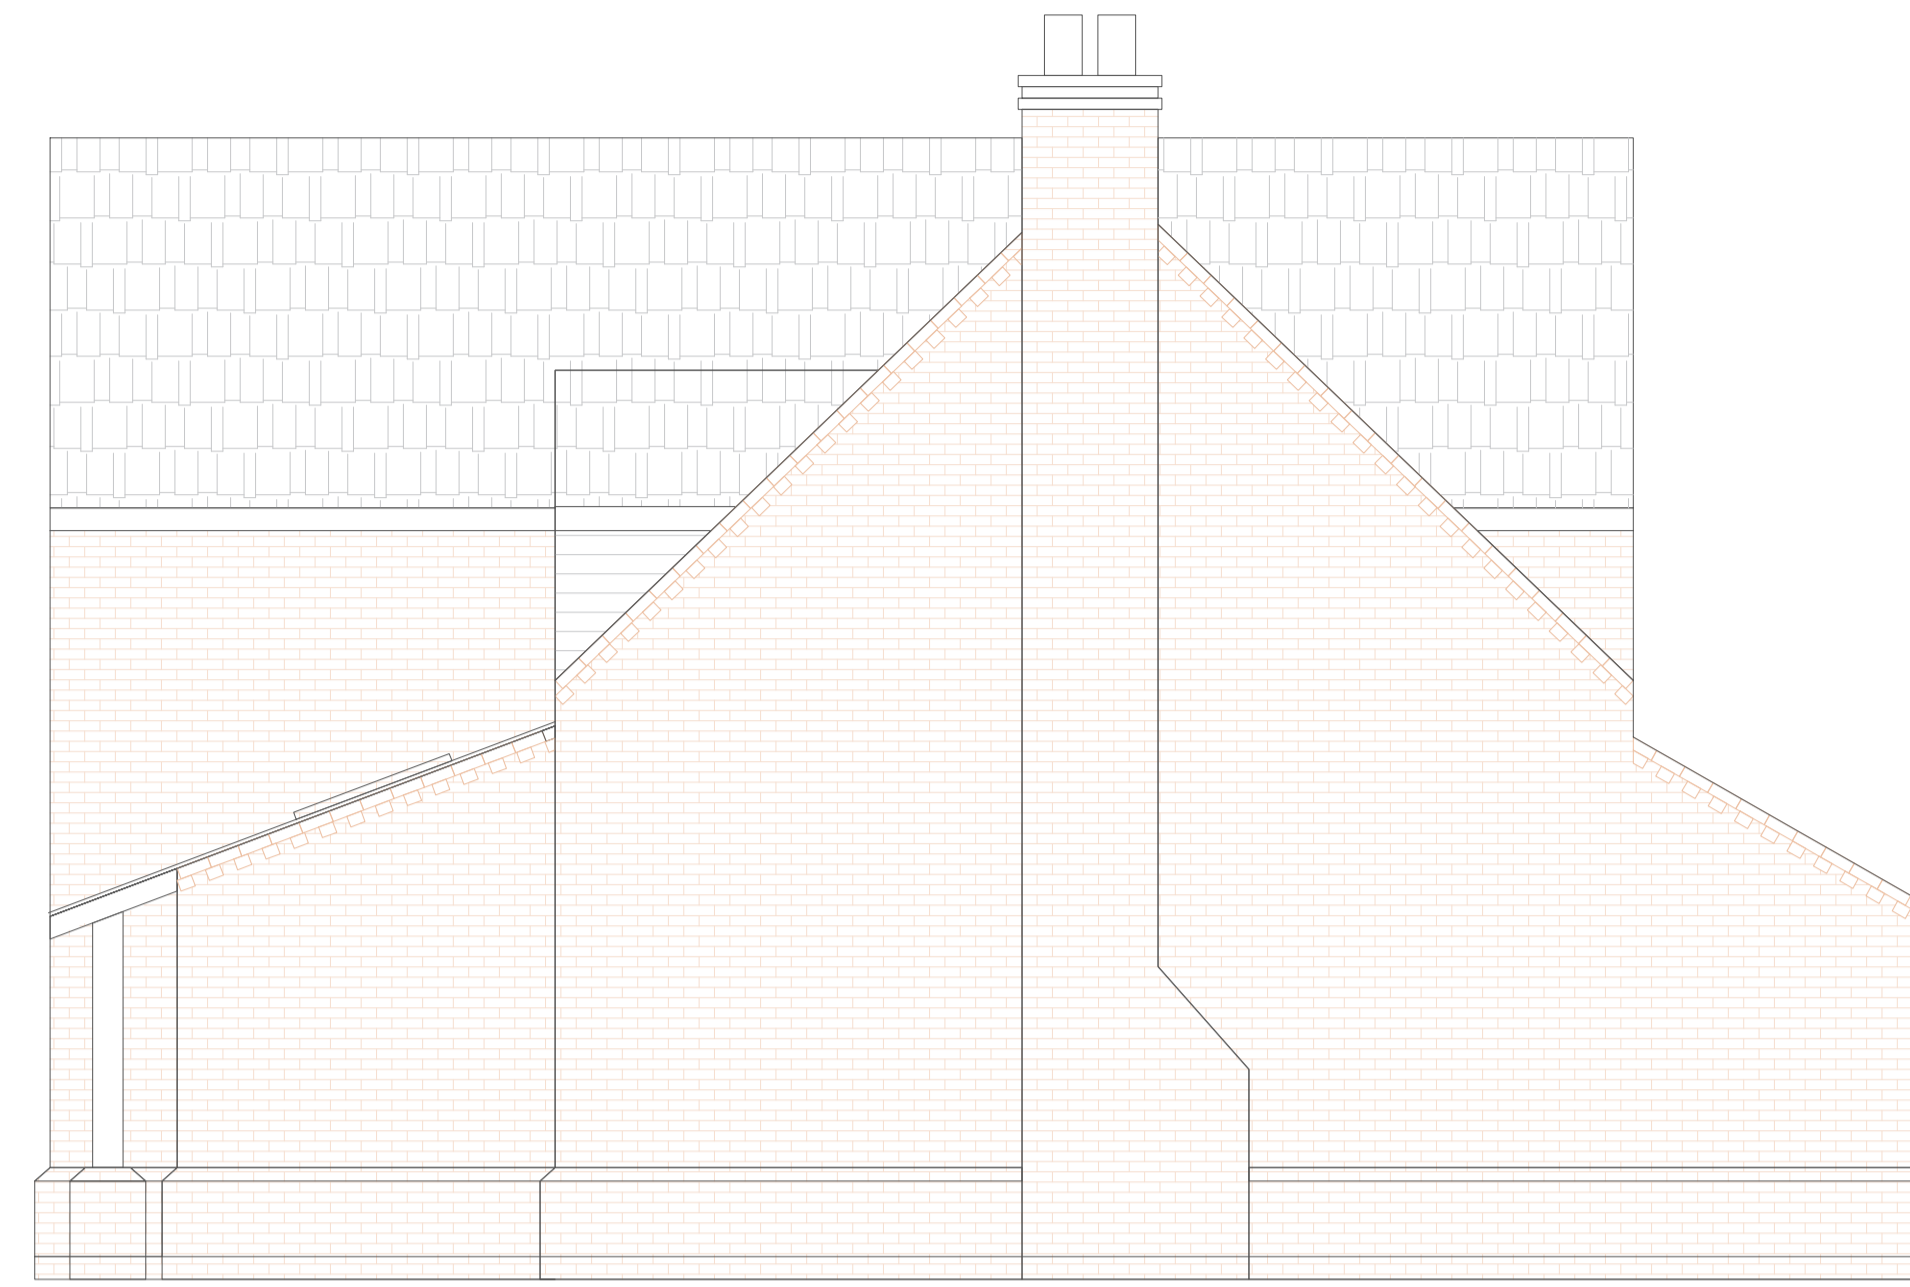


Proposed Side Elevation 1-50

 


Scale Metres


MapServe®

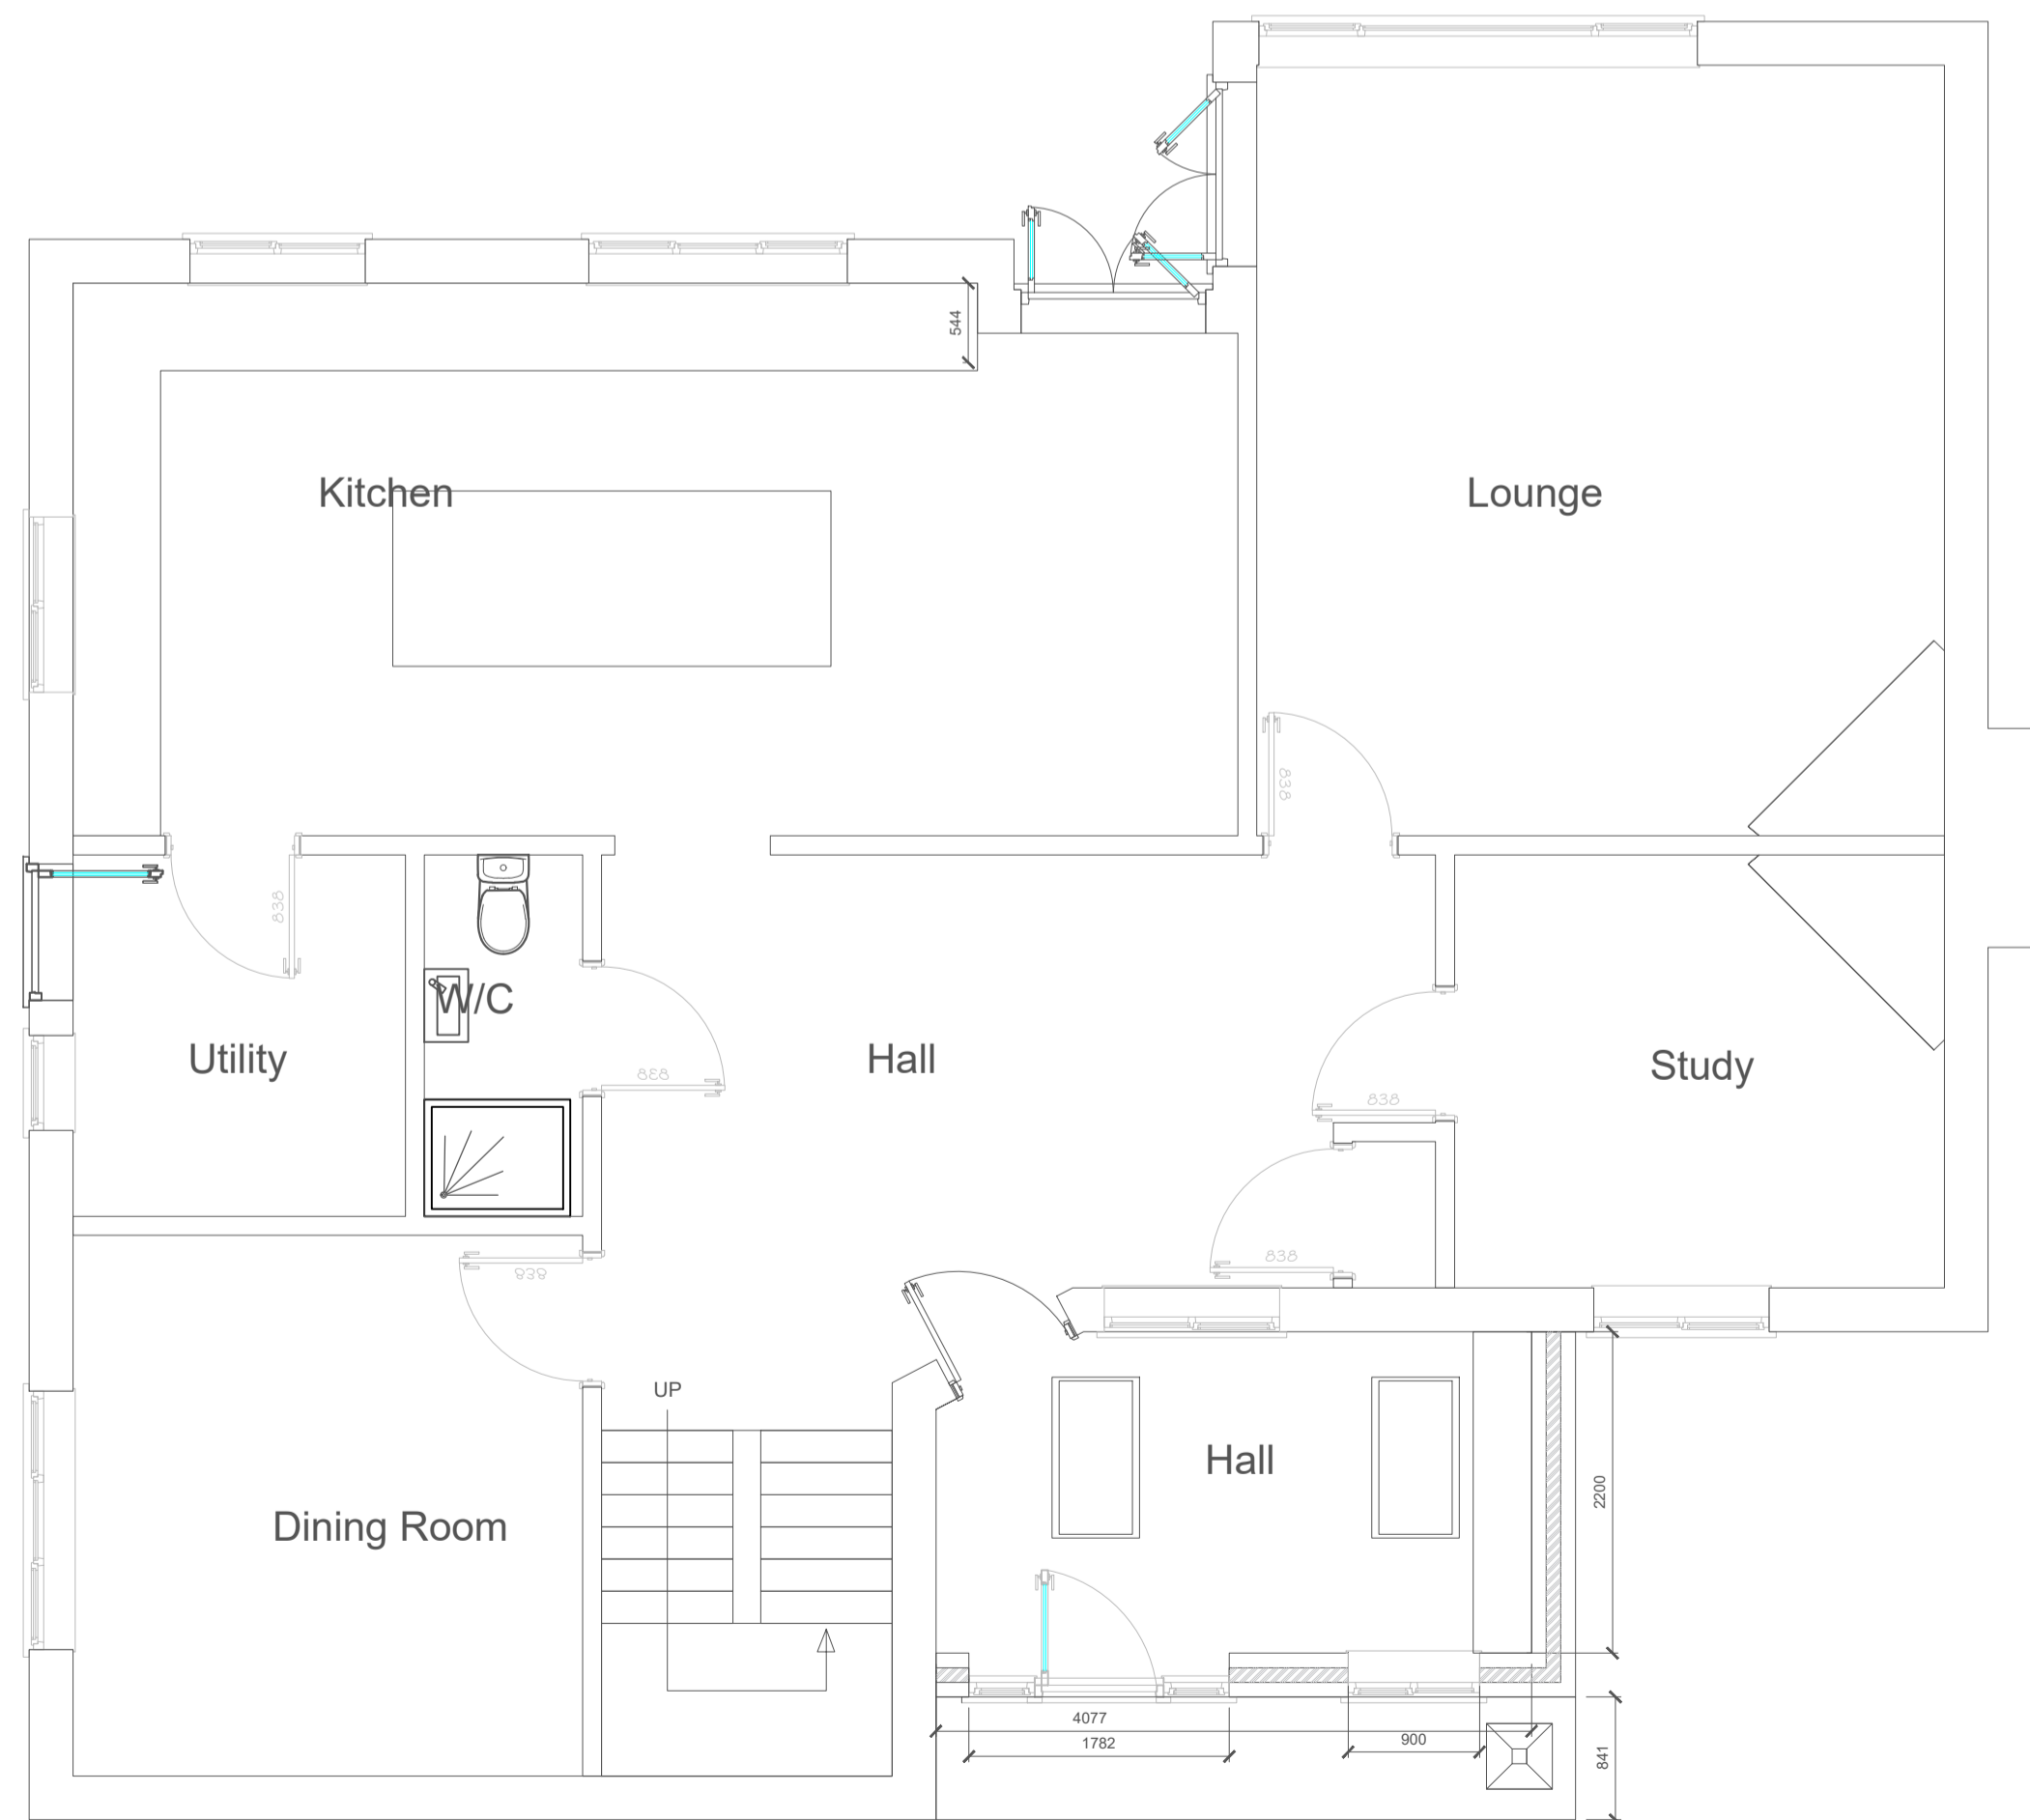



Proposed Layout 1-50

 


Scale Metres

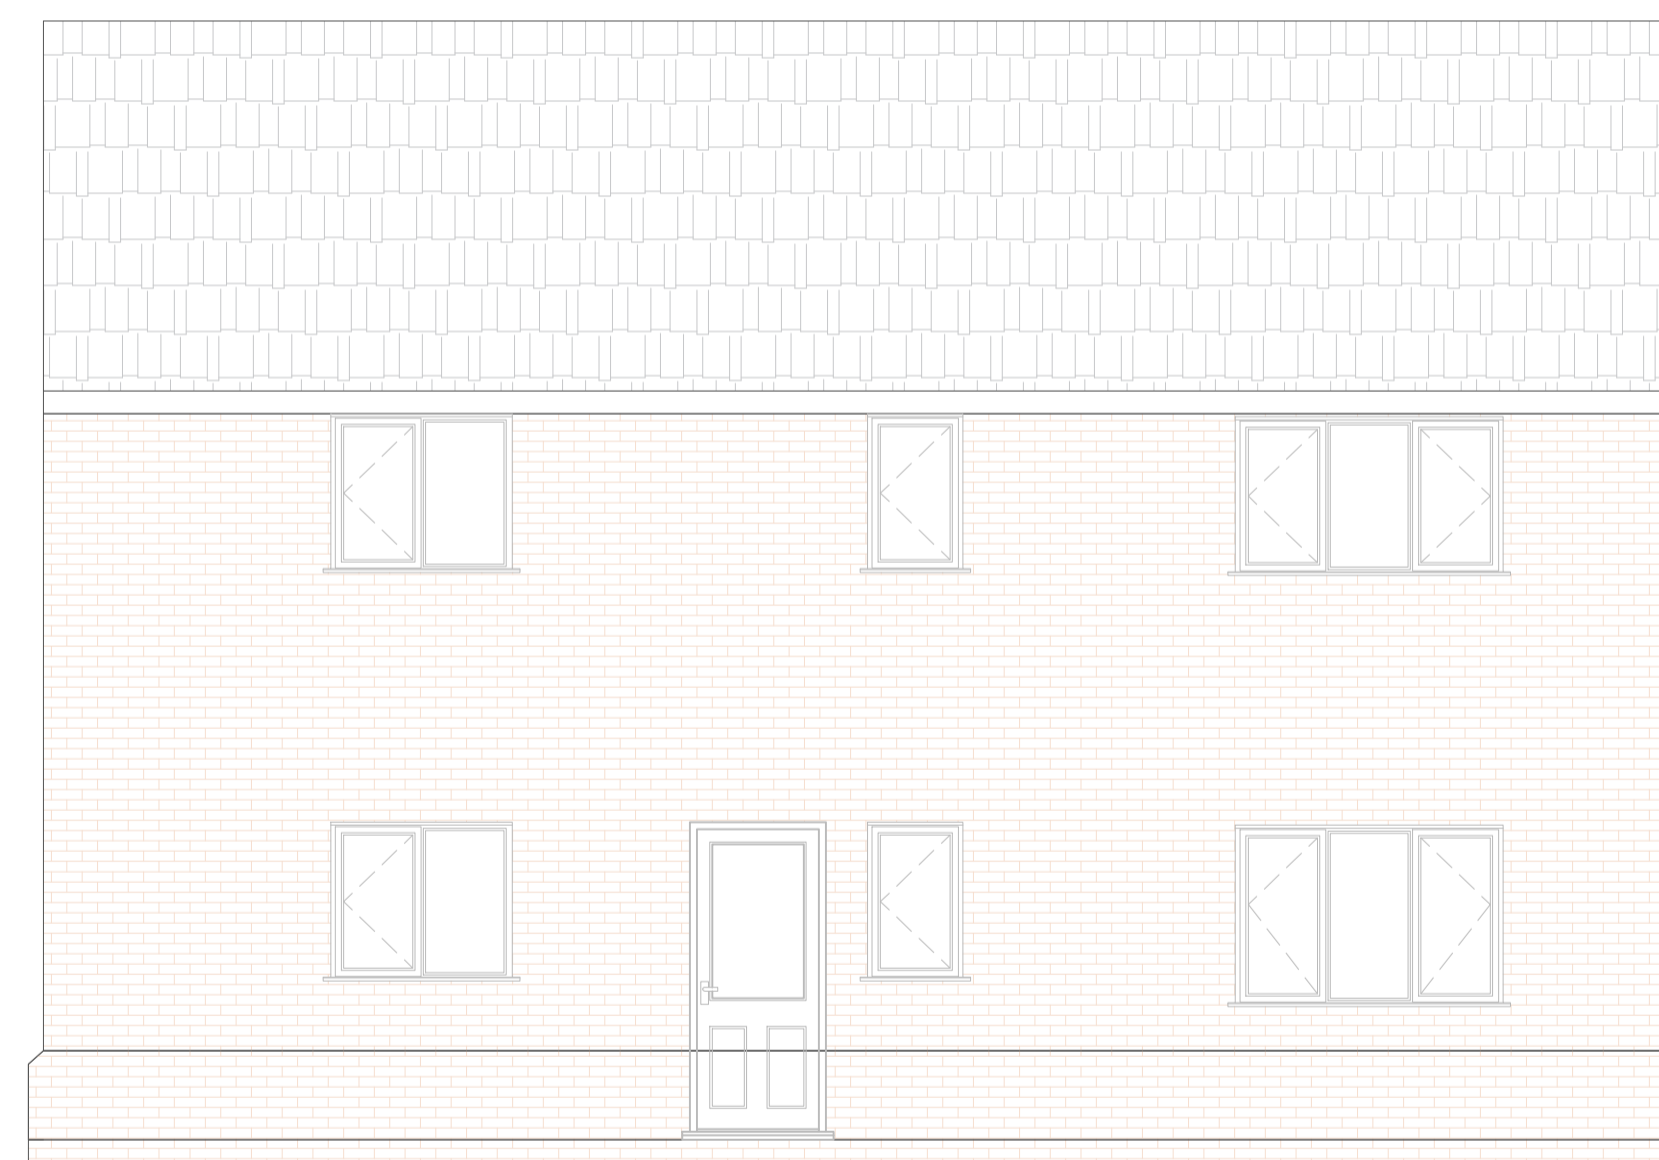

Proposed Side Elevation 1-50

 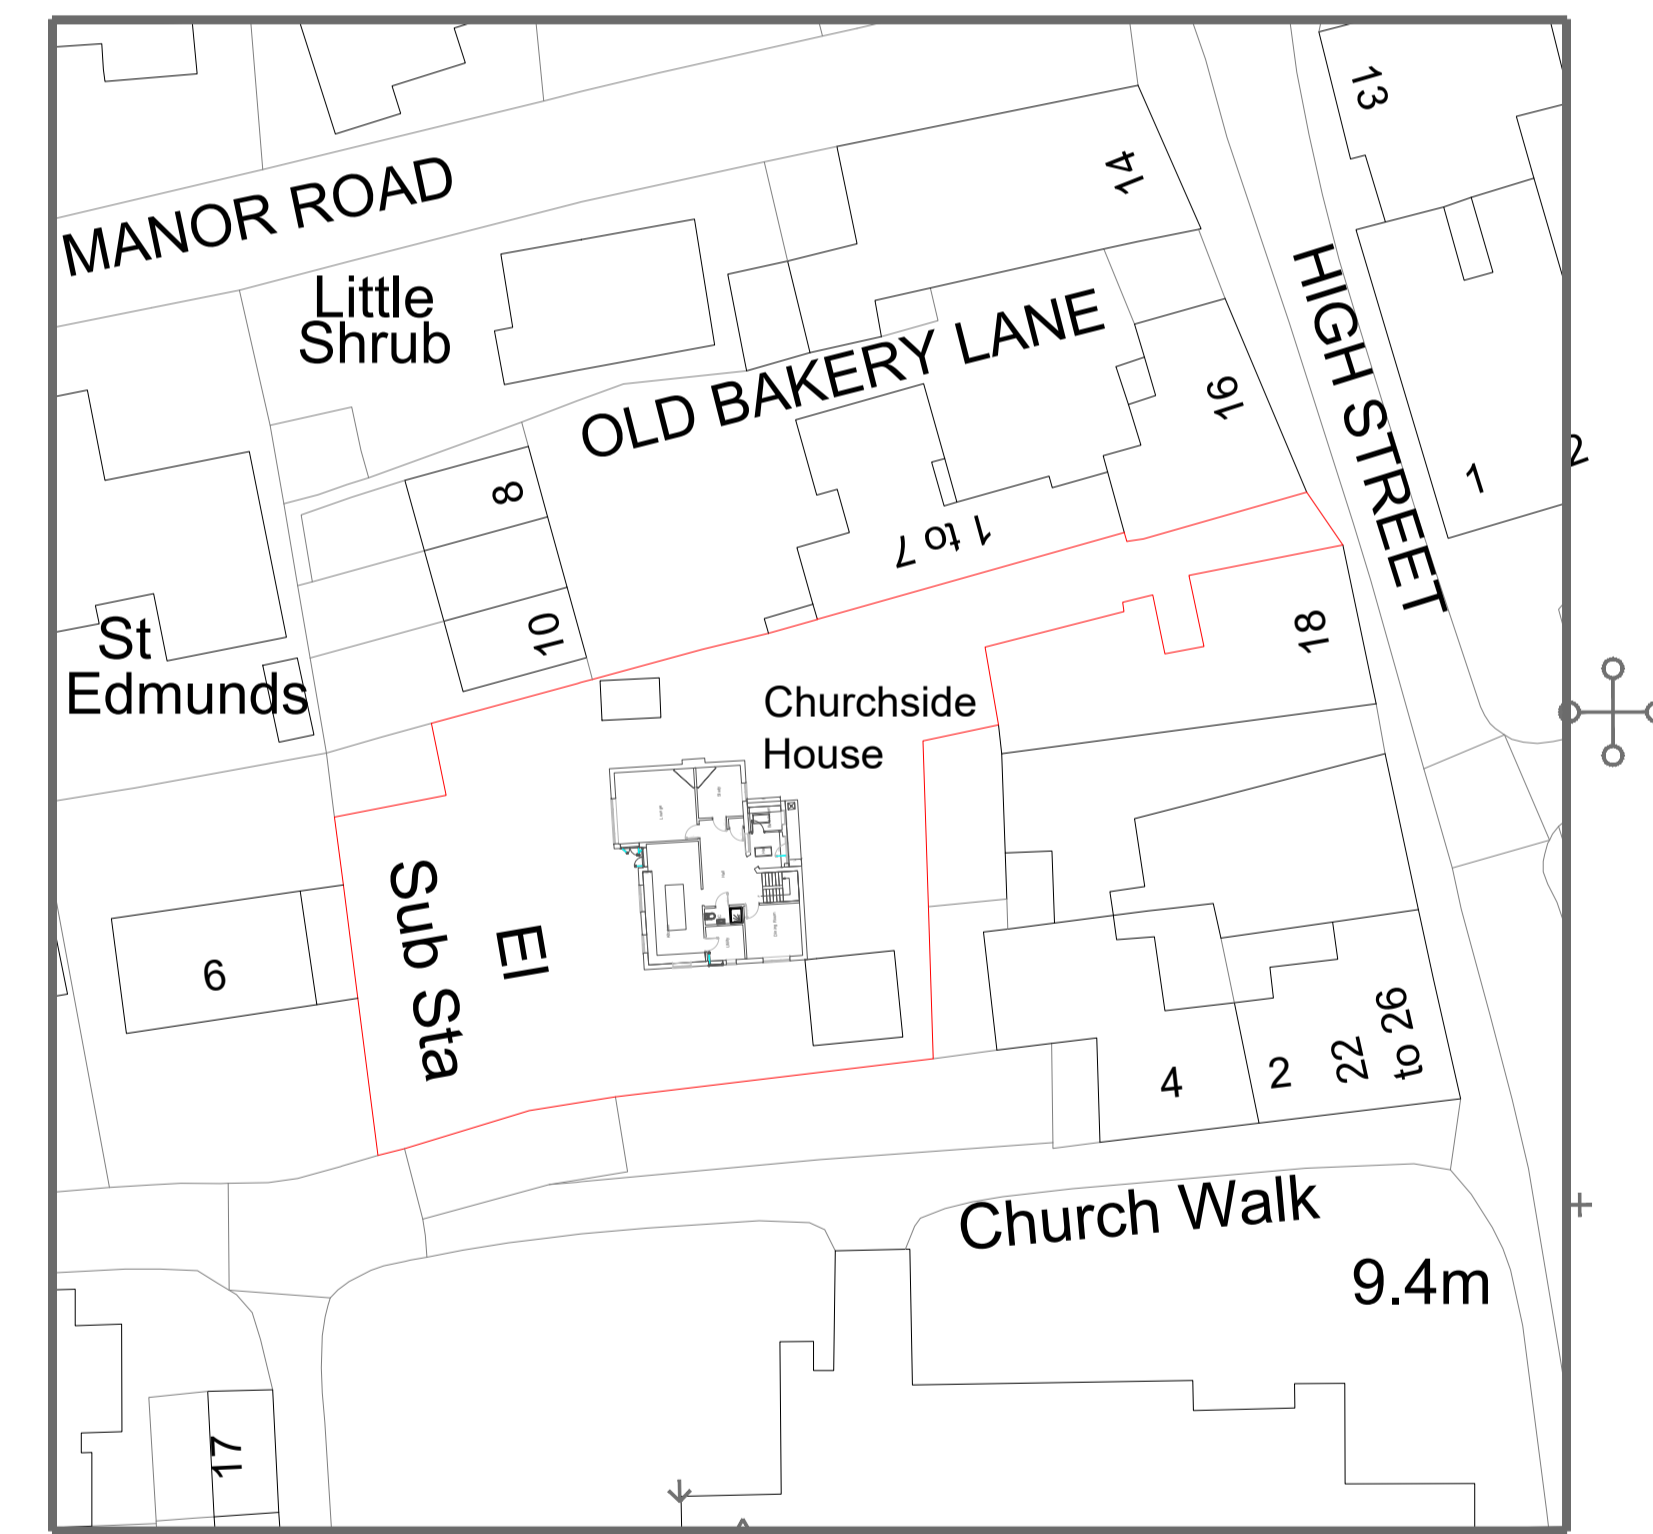

© Crown copyright 2024 Ordnance Survey 100053143

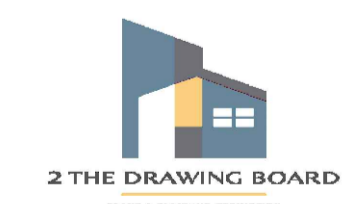

These drawings are for DESIGN purposes only. 2TDB are not liable for unforeseen problems in build. Please DO NOT scale this drawing. Dimensions must be checked on site before building works commence & any discrepancies reported.

Bill Kane 07971926112

Proposed Layout and Elevations

Churchside House High Street Mildenhall IP287EQ

Sarah Spurling

No:	Revision:	Date:	09-02-2024
		Scale:	1:50-1-100/1:500
		Drawn By:	WK
		Drawing No:	007
		Paper Size:	A1