





Proposed West Elevation 1:50

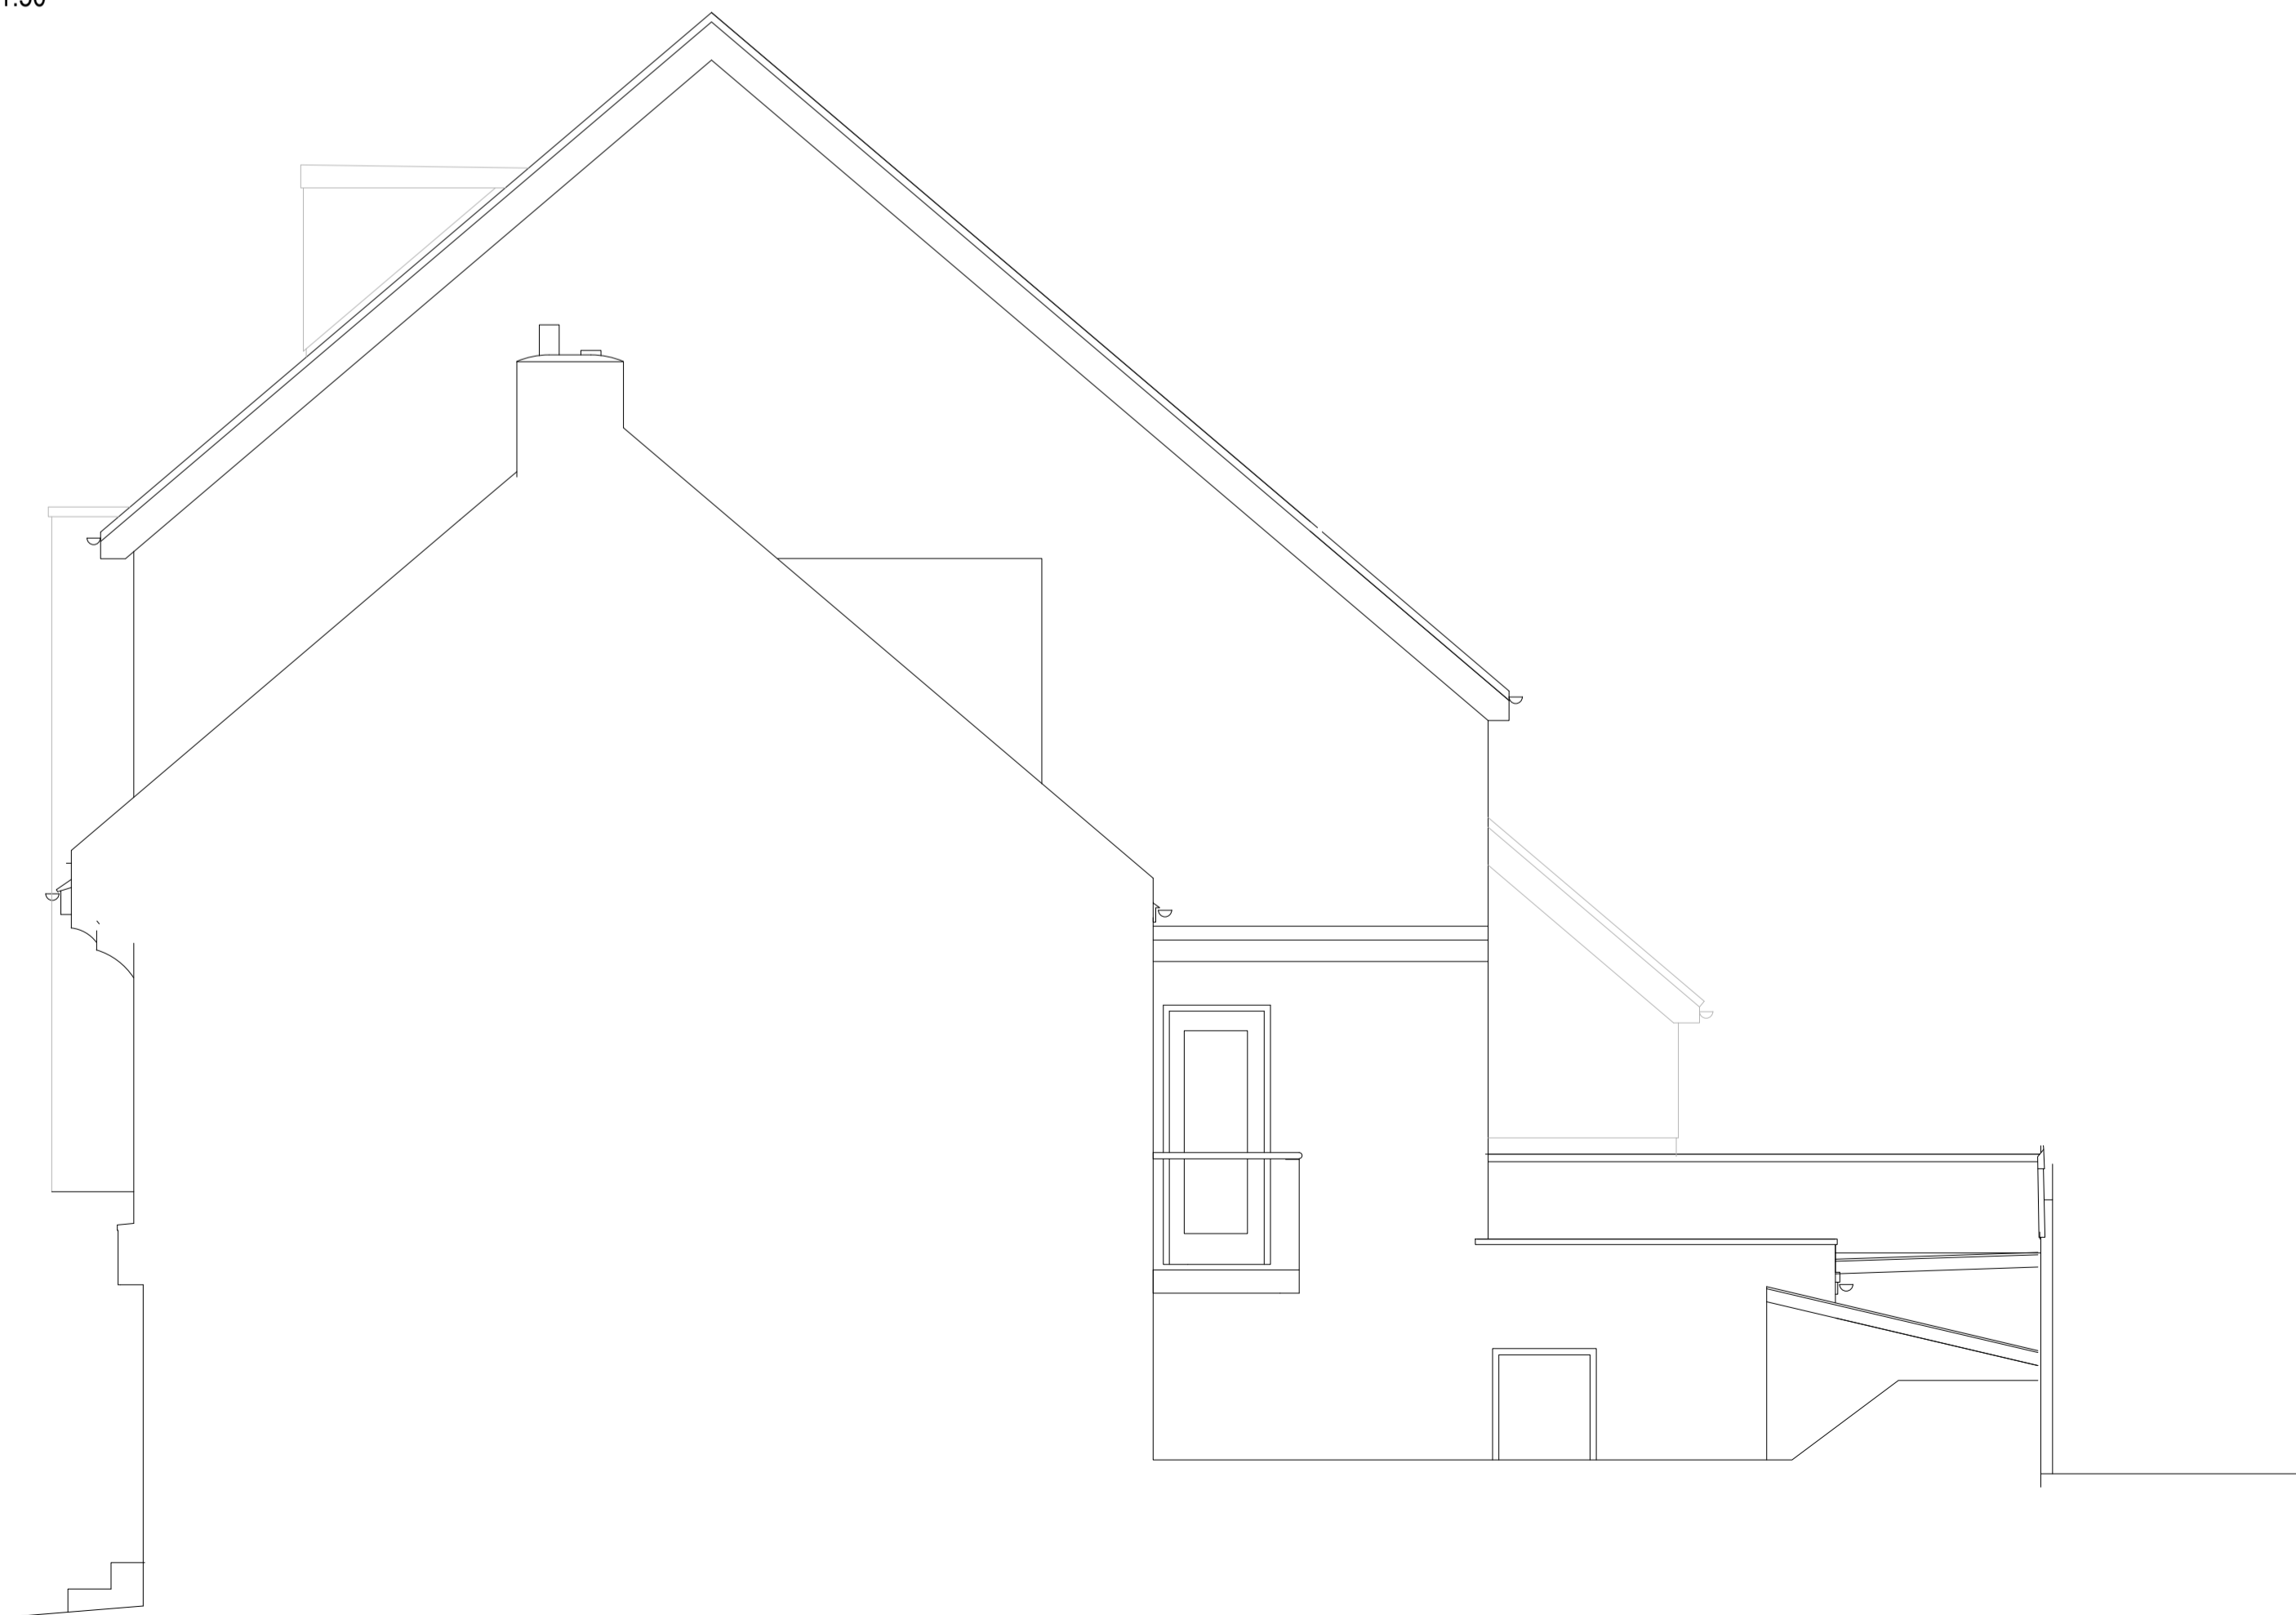

Proposed North Elevation 1:50

 

Rev A 10.02.24 North Elevations
amendments

bpm Architectural
Services Ltd.

client	Vijayaratham Thivakaran
project	1A to 2B Whitthawk Road Brighton East Sussex BN2 5FA
project ref.	2615
drawing No.	103A
drawing title	West and North Elevation
drawn by	J Boys
date	Dec 23
scale	1:50@ A1
www.bpmnet.co.uk info@bpmnet.co.uk	

Do not scale off drawing, check all goods materials workmanship to all dimensions on site before all conform with current building regs work is commenced BSS and COP's