





Proposed First Floor Plan 1:50

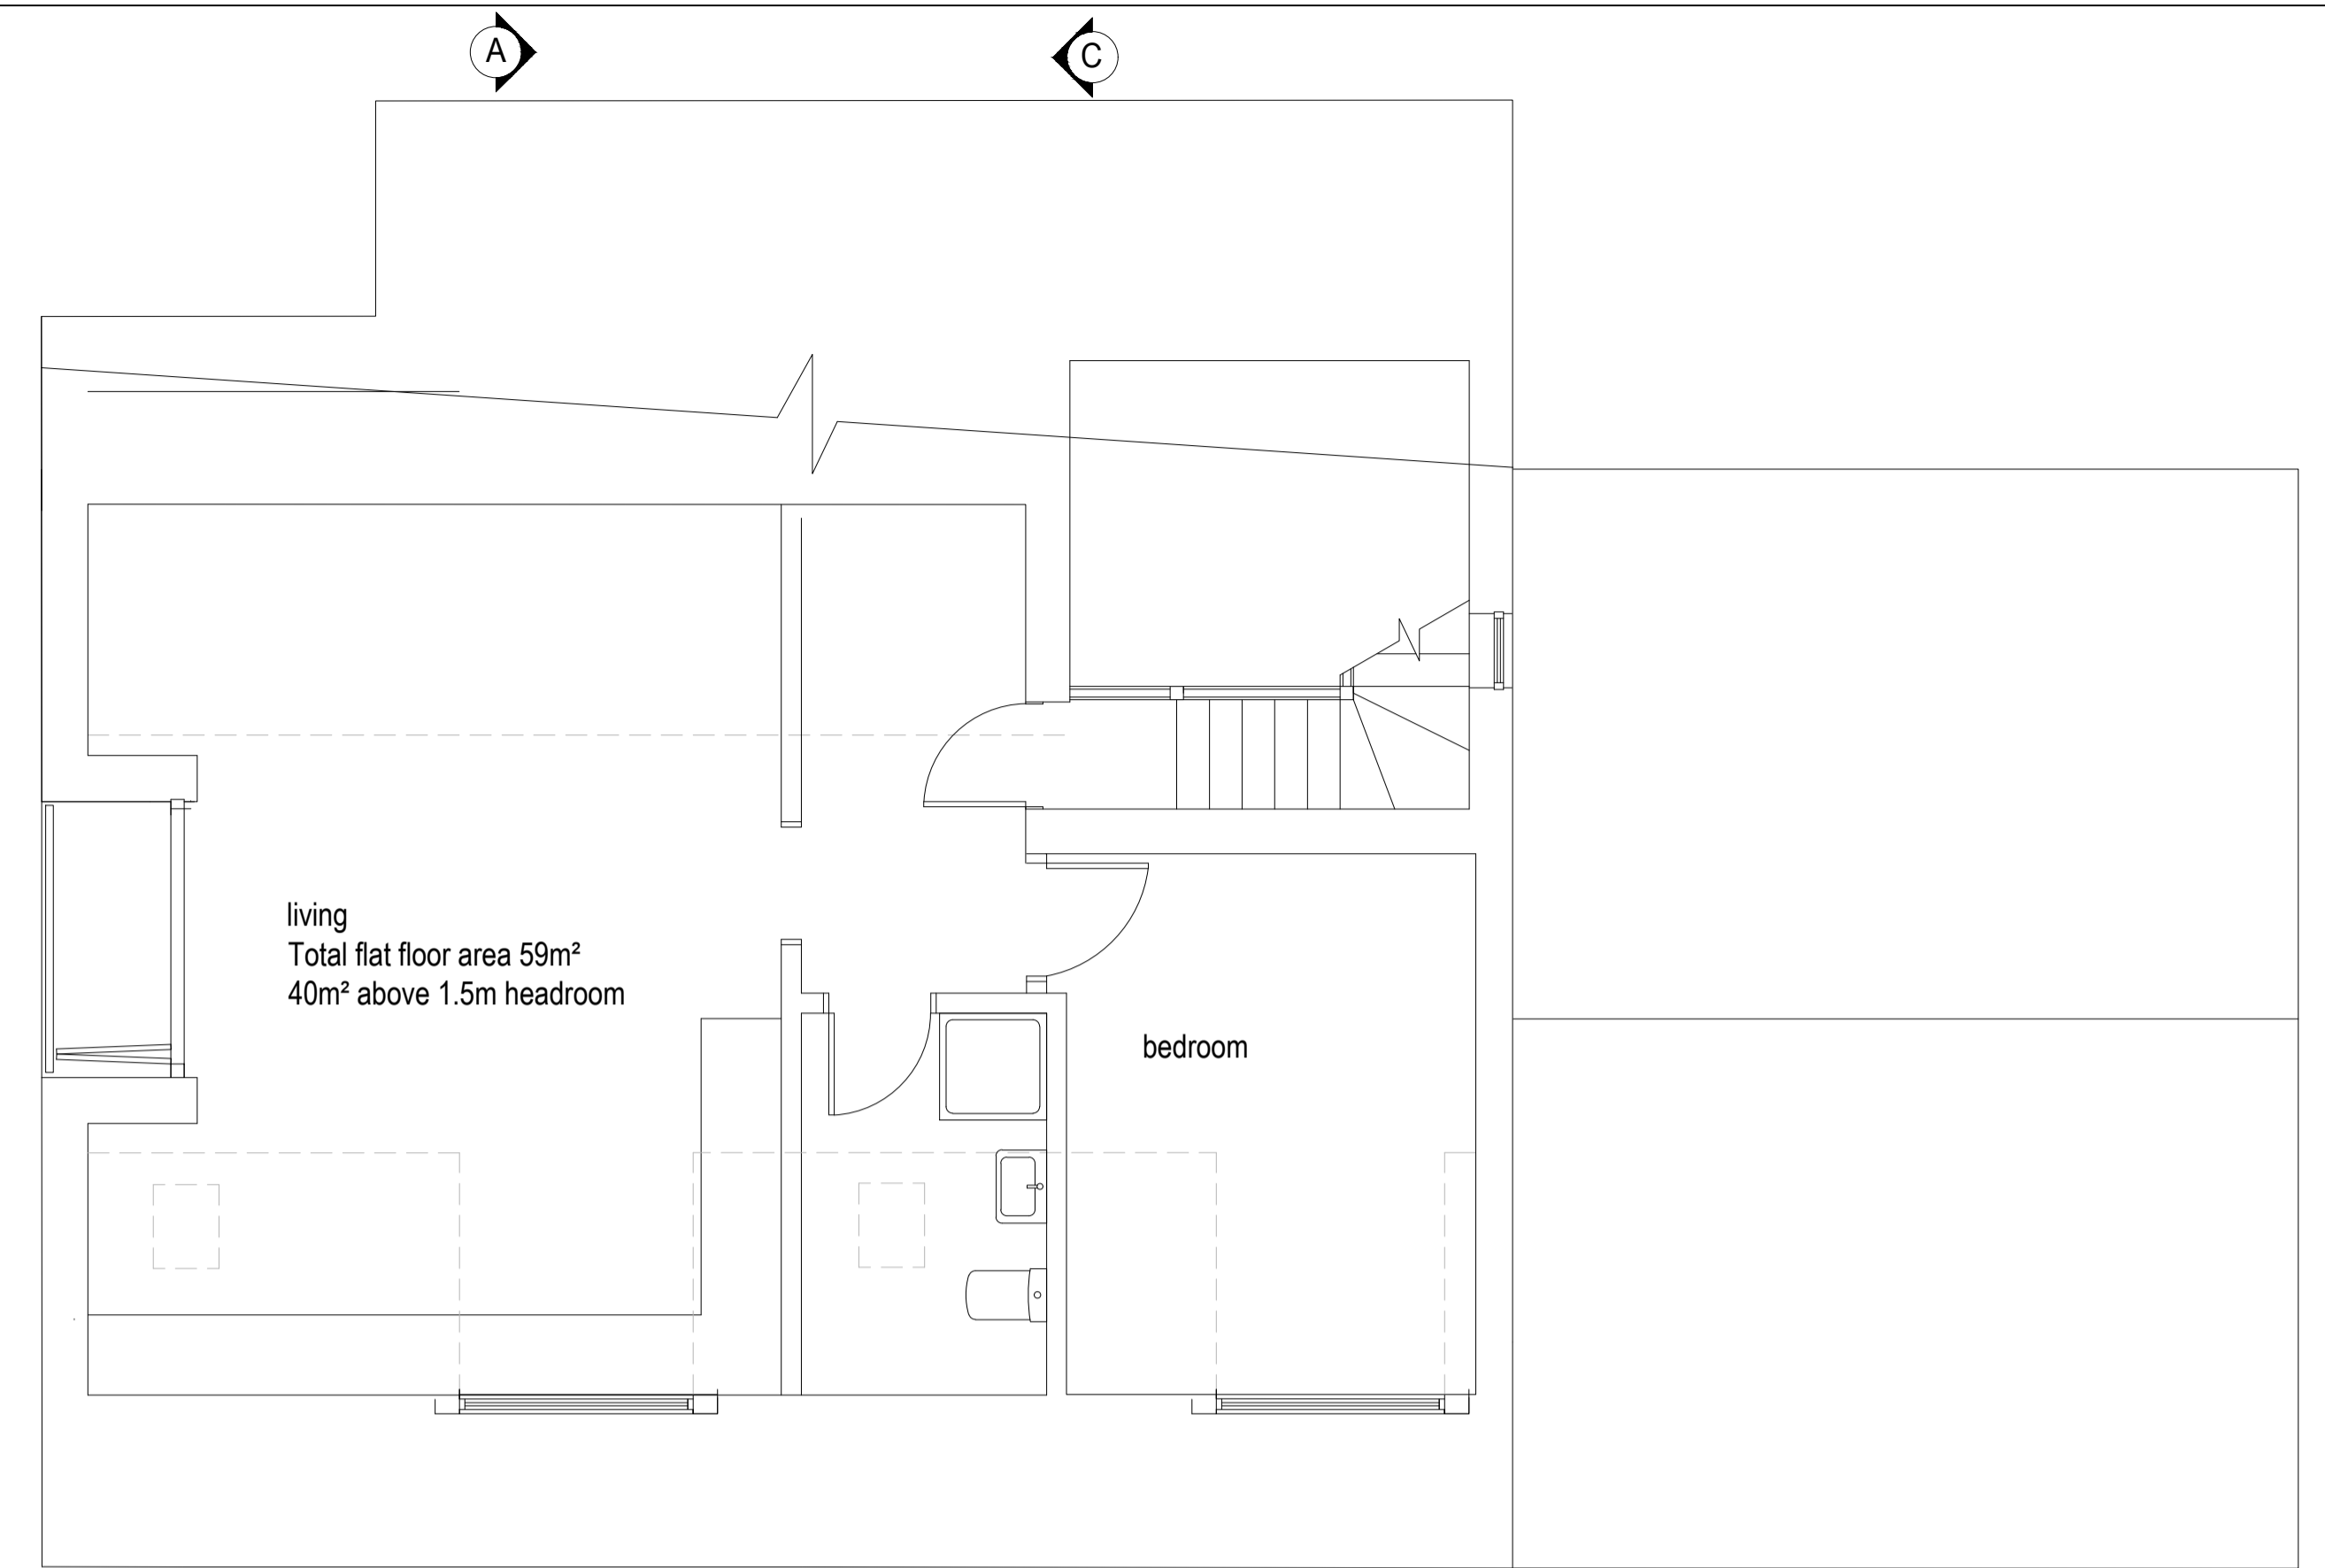

Proposed Third Floor Plan 1:50

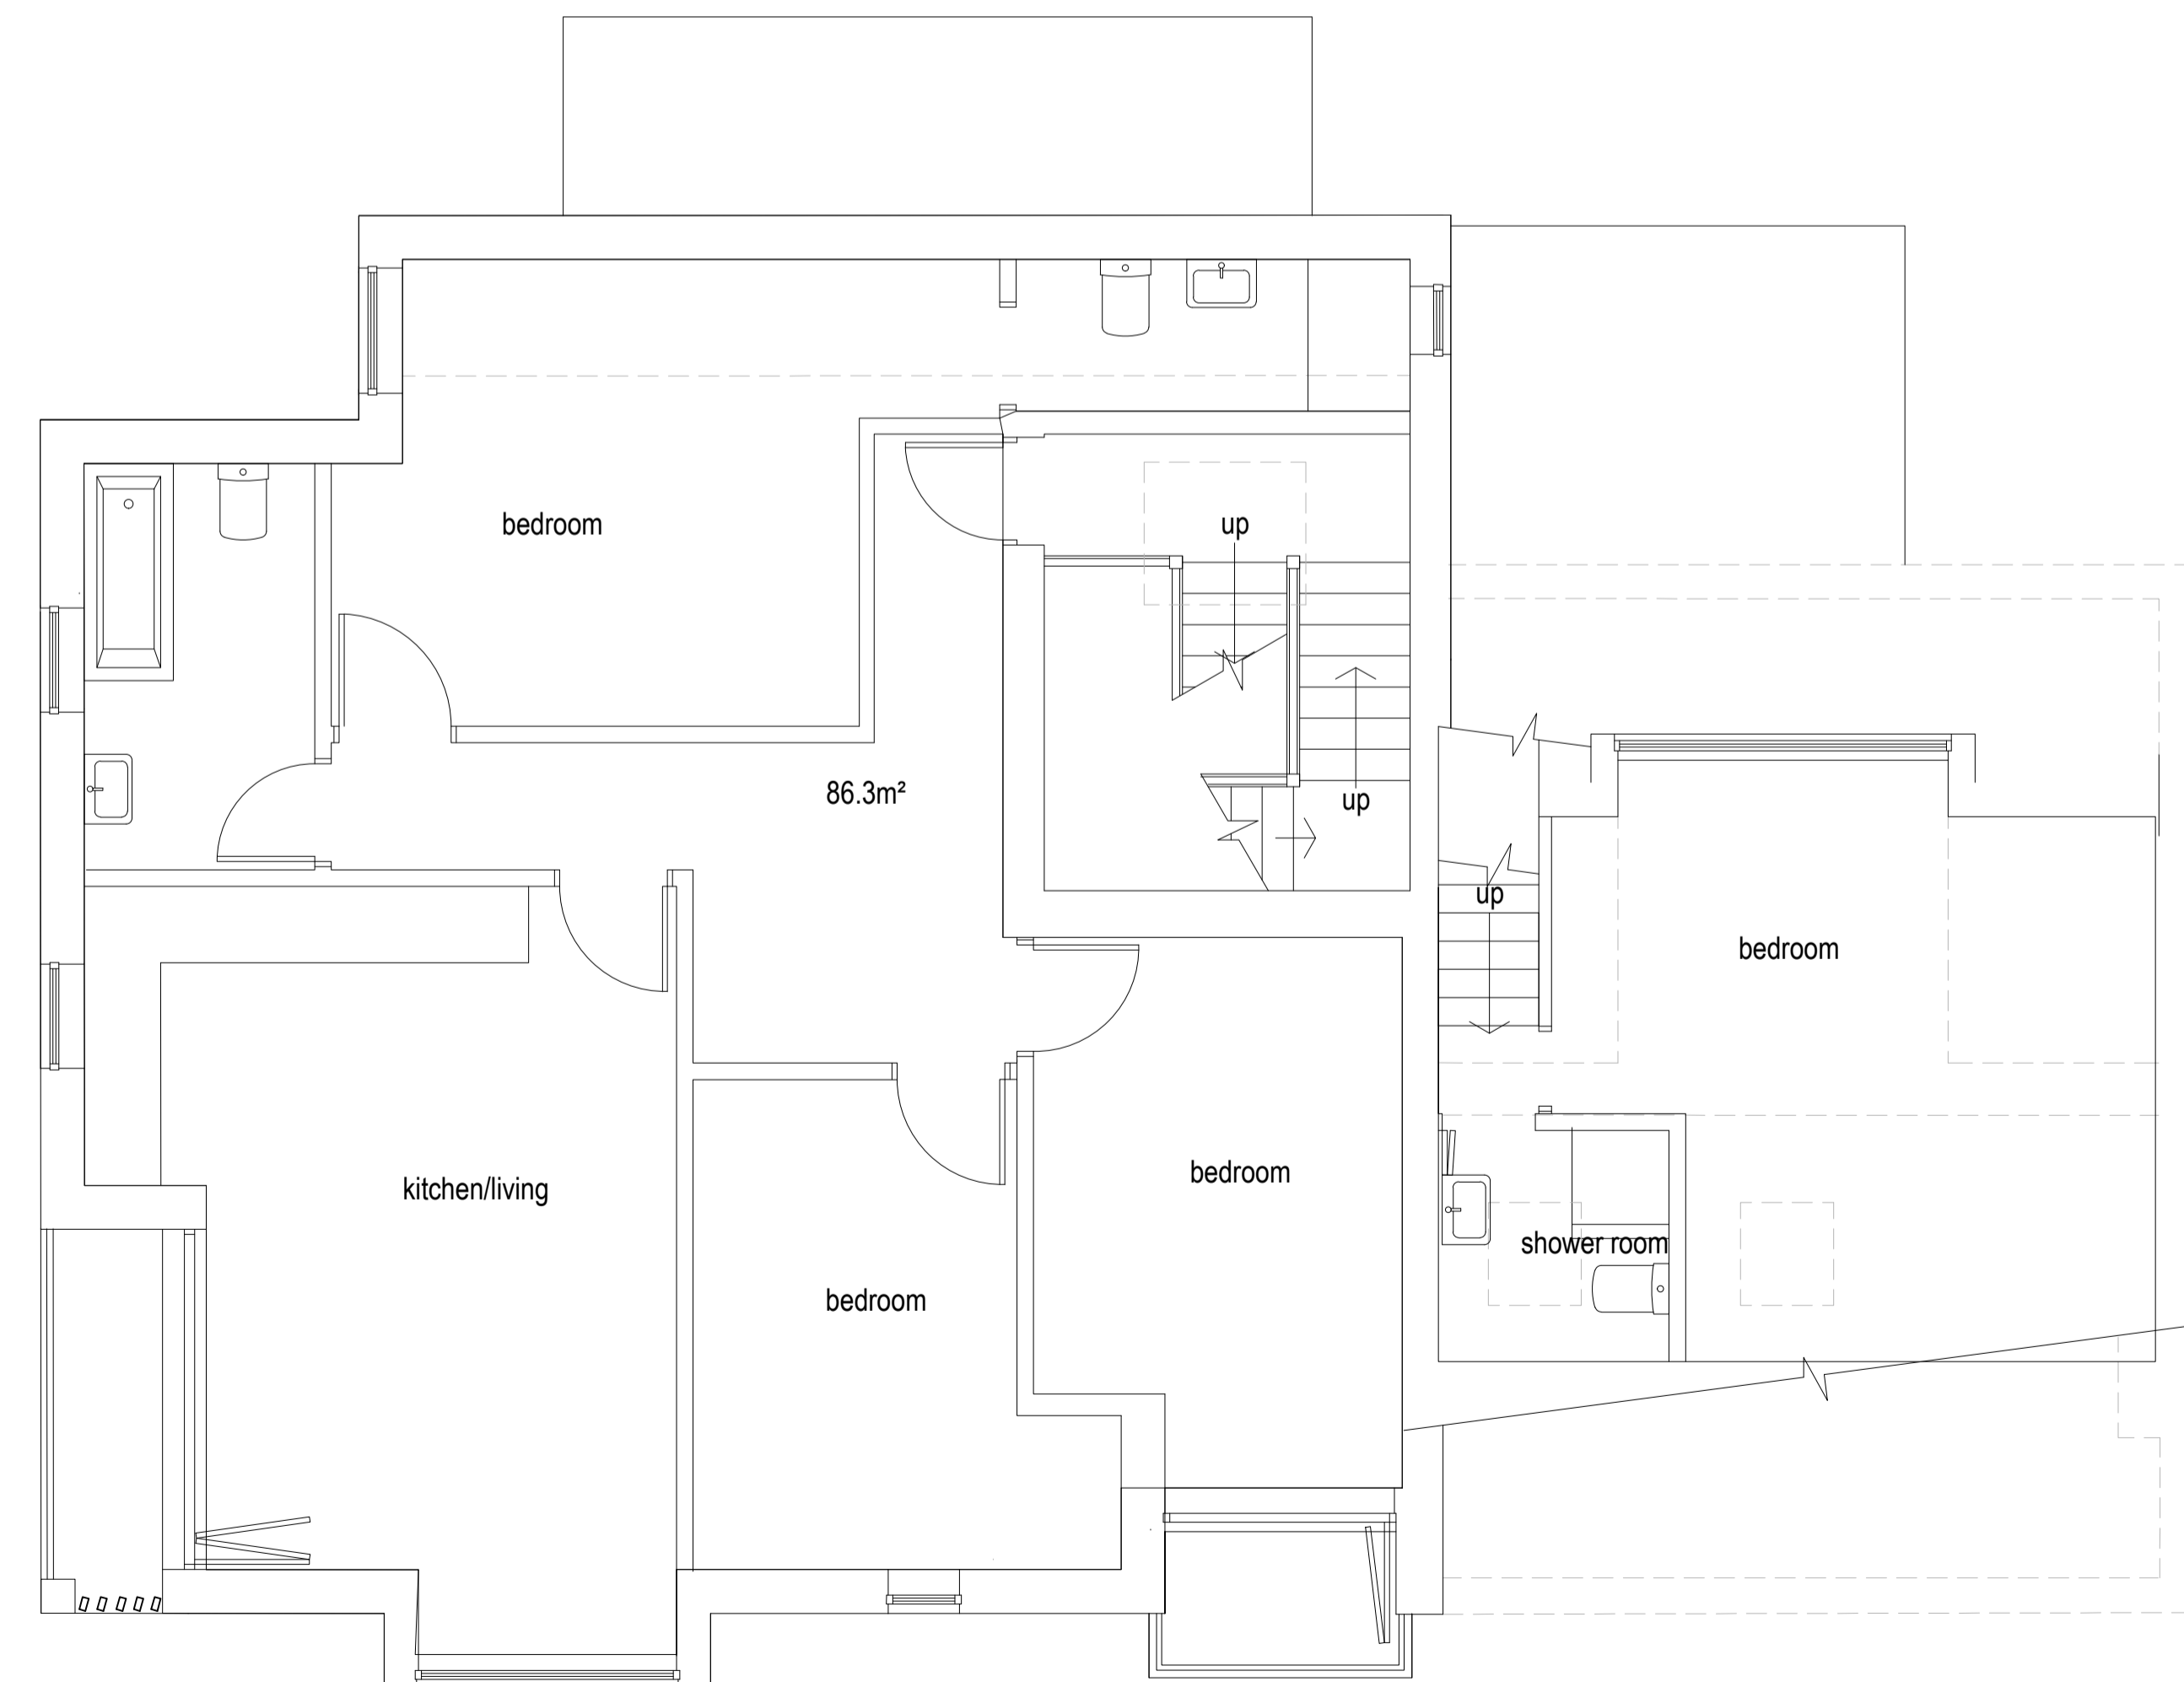

Proposed Second Floor Plan 1:50



amendments		
bpm Architectural Services Ltd.		
client	Vijayaratham Thivakaran	
project	1A to 2B Whitthawk Road Brighton East Sussex BN2 5FA	
project ref.	2615	Drawing No. 101
drawing title	Proposed FF SF and Third floor plan	
drawn by	J Boys	
date	Dec 23	scale 1:50@ A1
	www.bpmnet.co.uk info@bpmnet.co.uk	

Do not scale off drawing. check All goods materials workmanship to all dimensions on site before all conform with current building regs work is commenced BSS and COP's